


LAYOUT
DRAWN
REVIEWED

B.B. 3/15/04
B.B. 7/22/04
D.K. 1/21/04

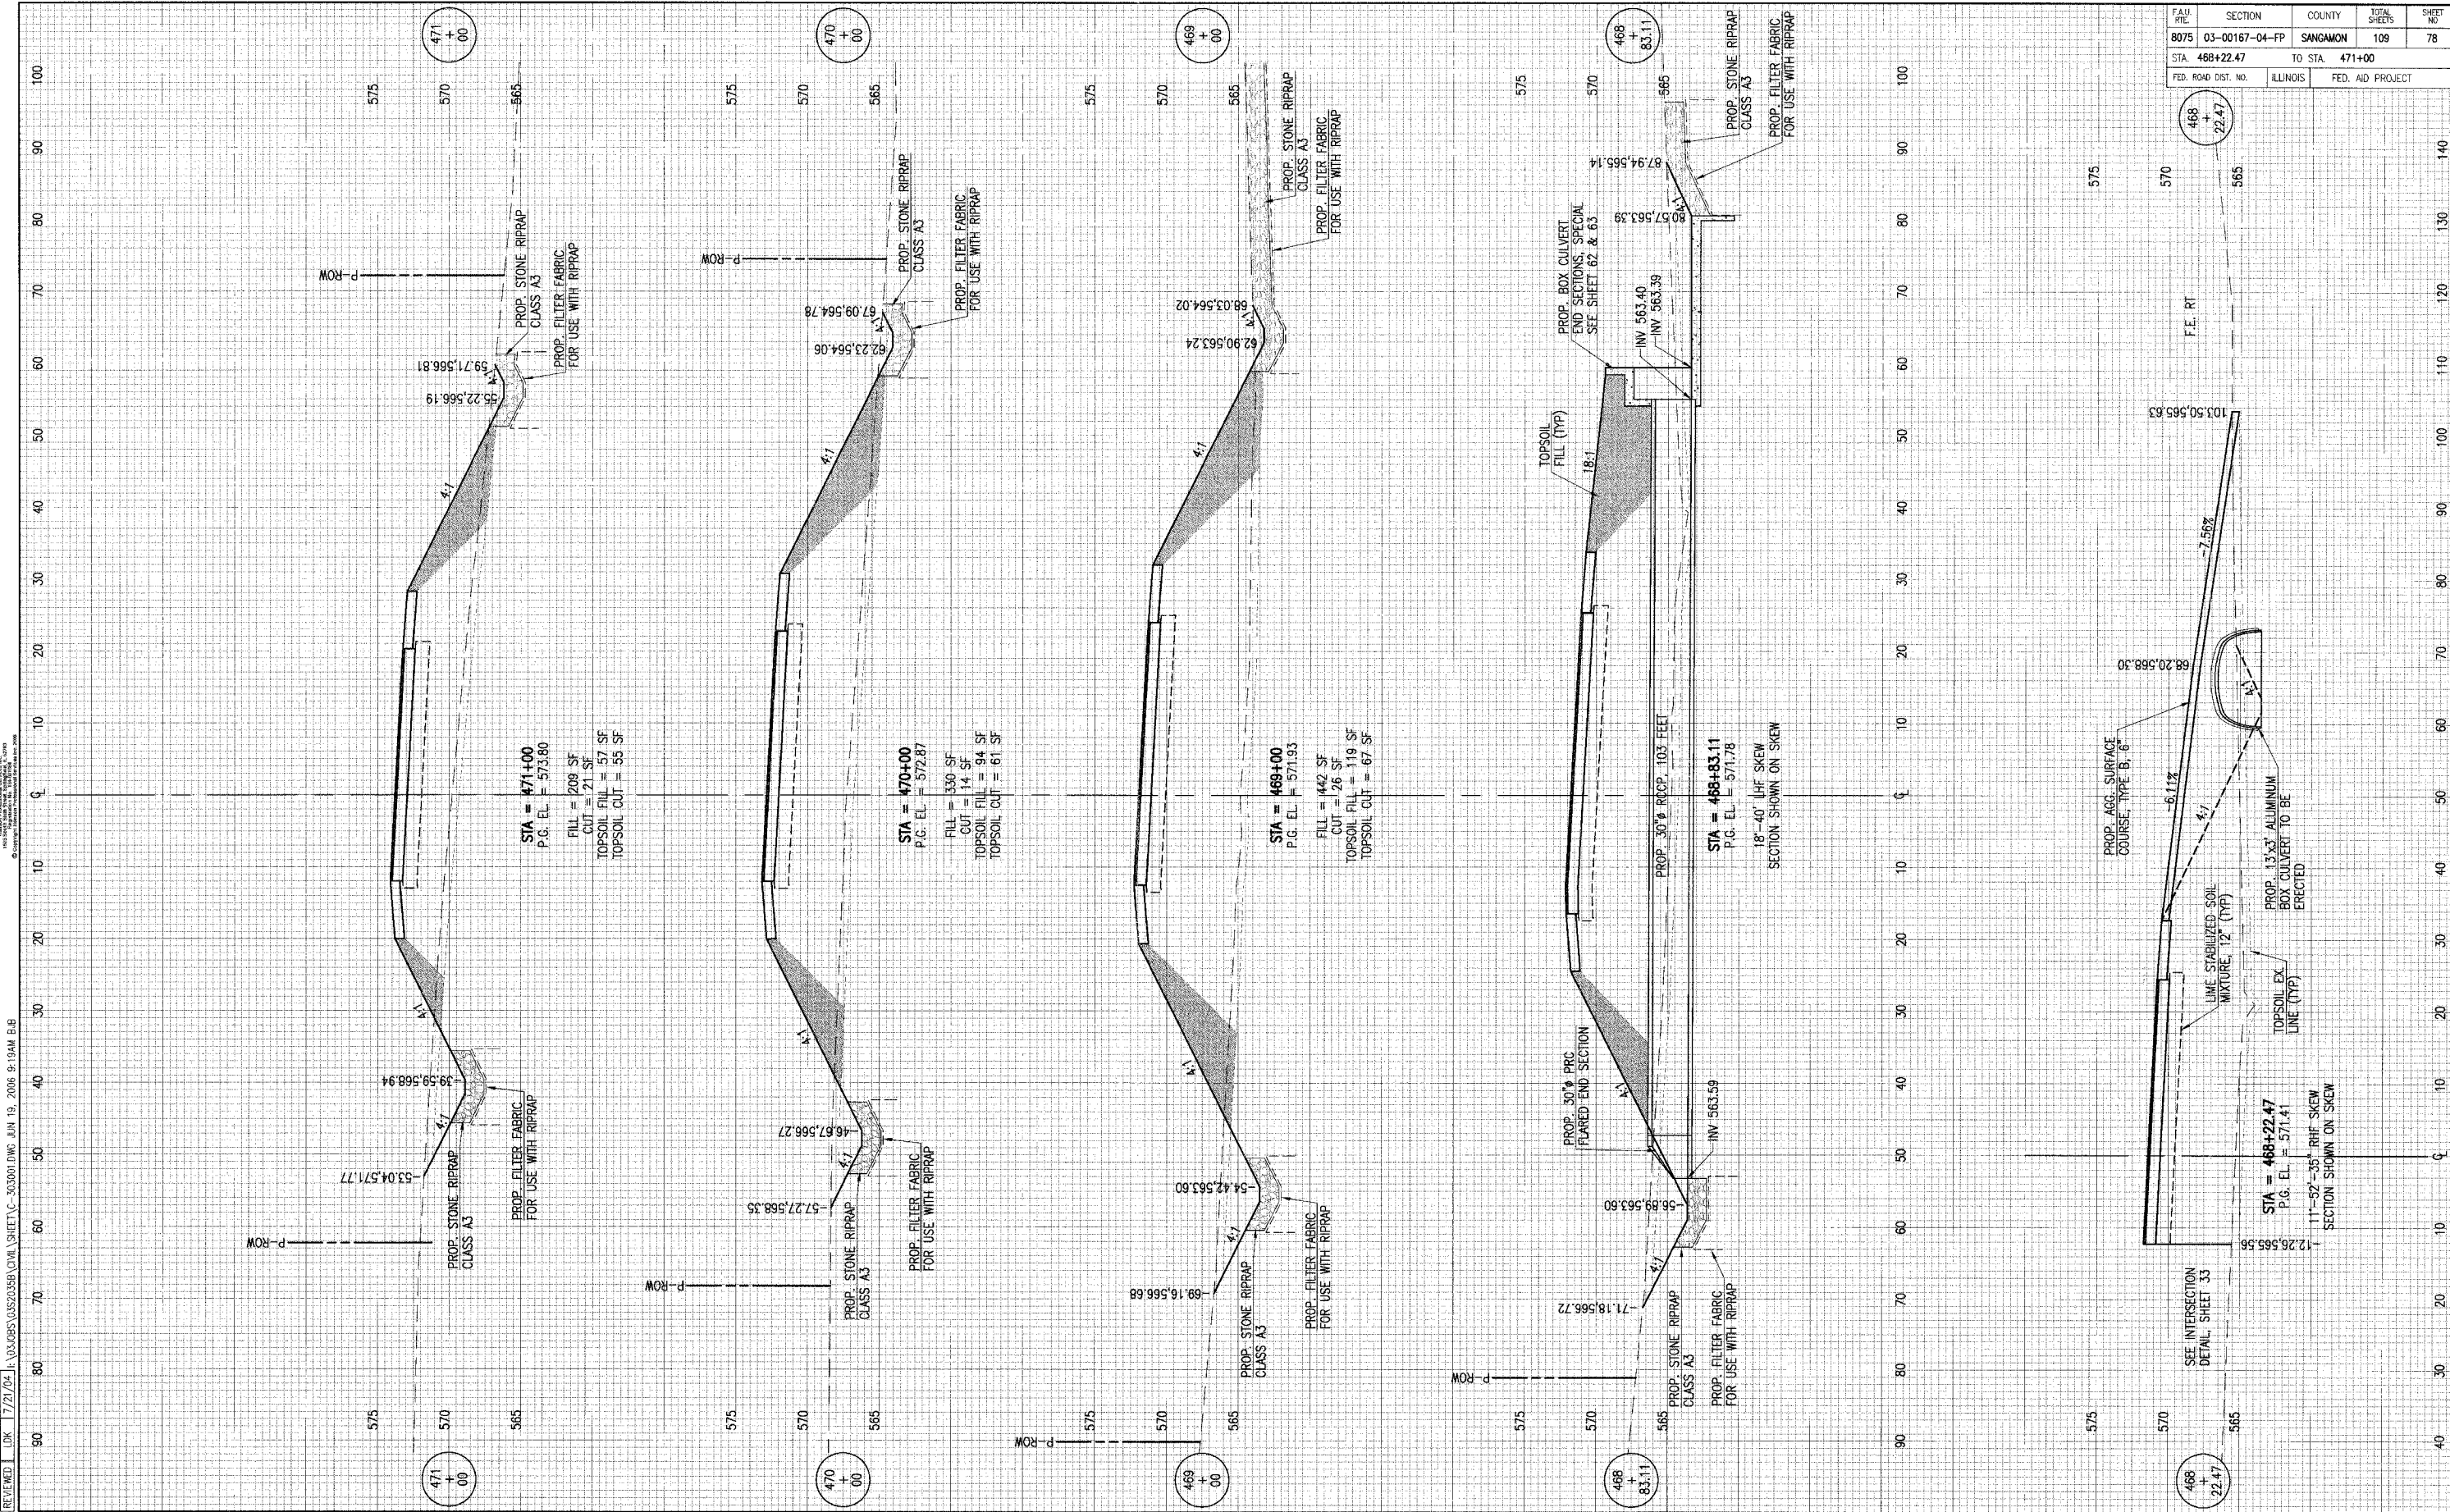

03:0001 DWG JUN 19, 2006 9:19AM B.B.



FAU No.	SECTION	COUNTY	TOTAL SHEETS	SHEET NO.
8075	03-00167-04-FP	SANGAMON	109	78
STA 468+22.47		TO STA 471+00		
FED. ROAD DIST. NO.		ILLINOIS	FED. AID PROJECT	

