


LAYOUT B.B. 3/15/04
 DRAWN B.B. 7/22/04
 REVIEWED LDK 1/27/04

\\03\005\035\0358\CIVIL\SHHE\T-C-309001.DWG JUN 19, 2006 9:32AM B.B.

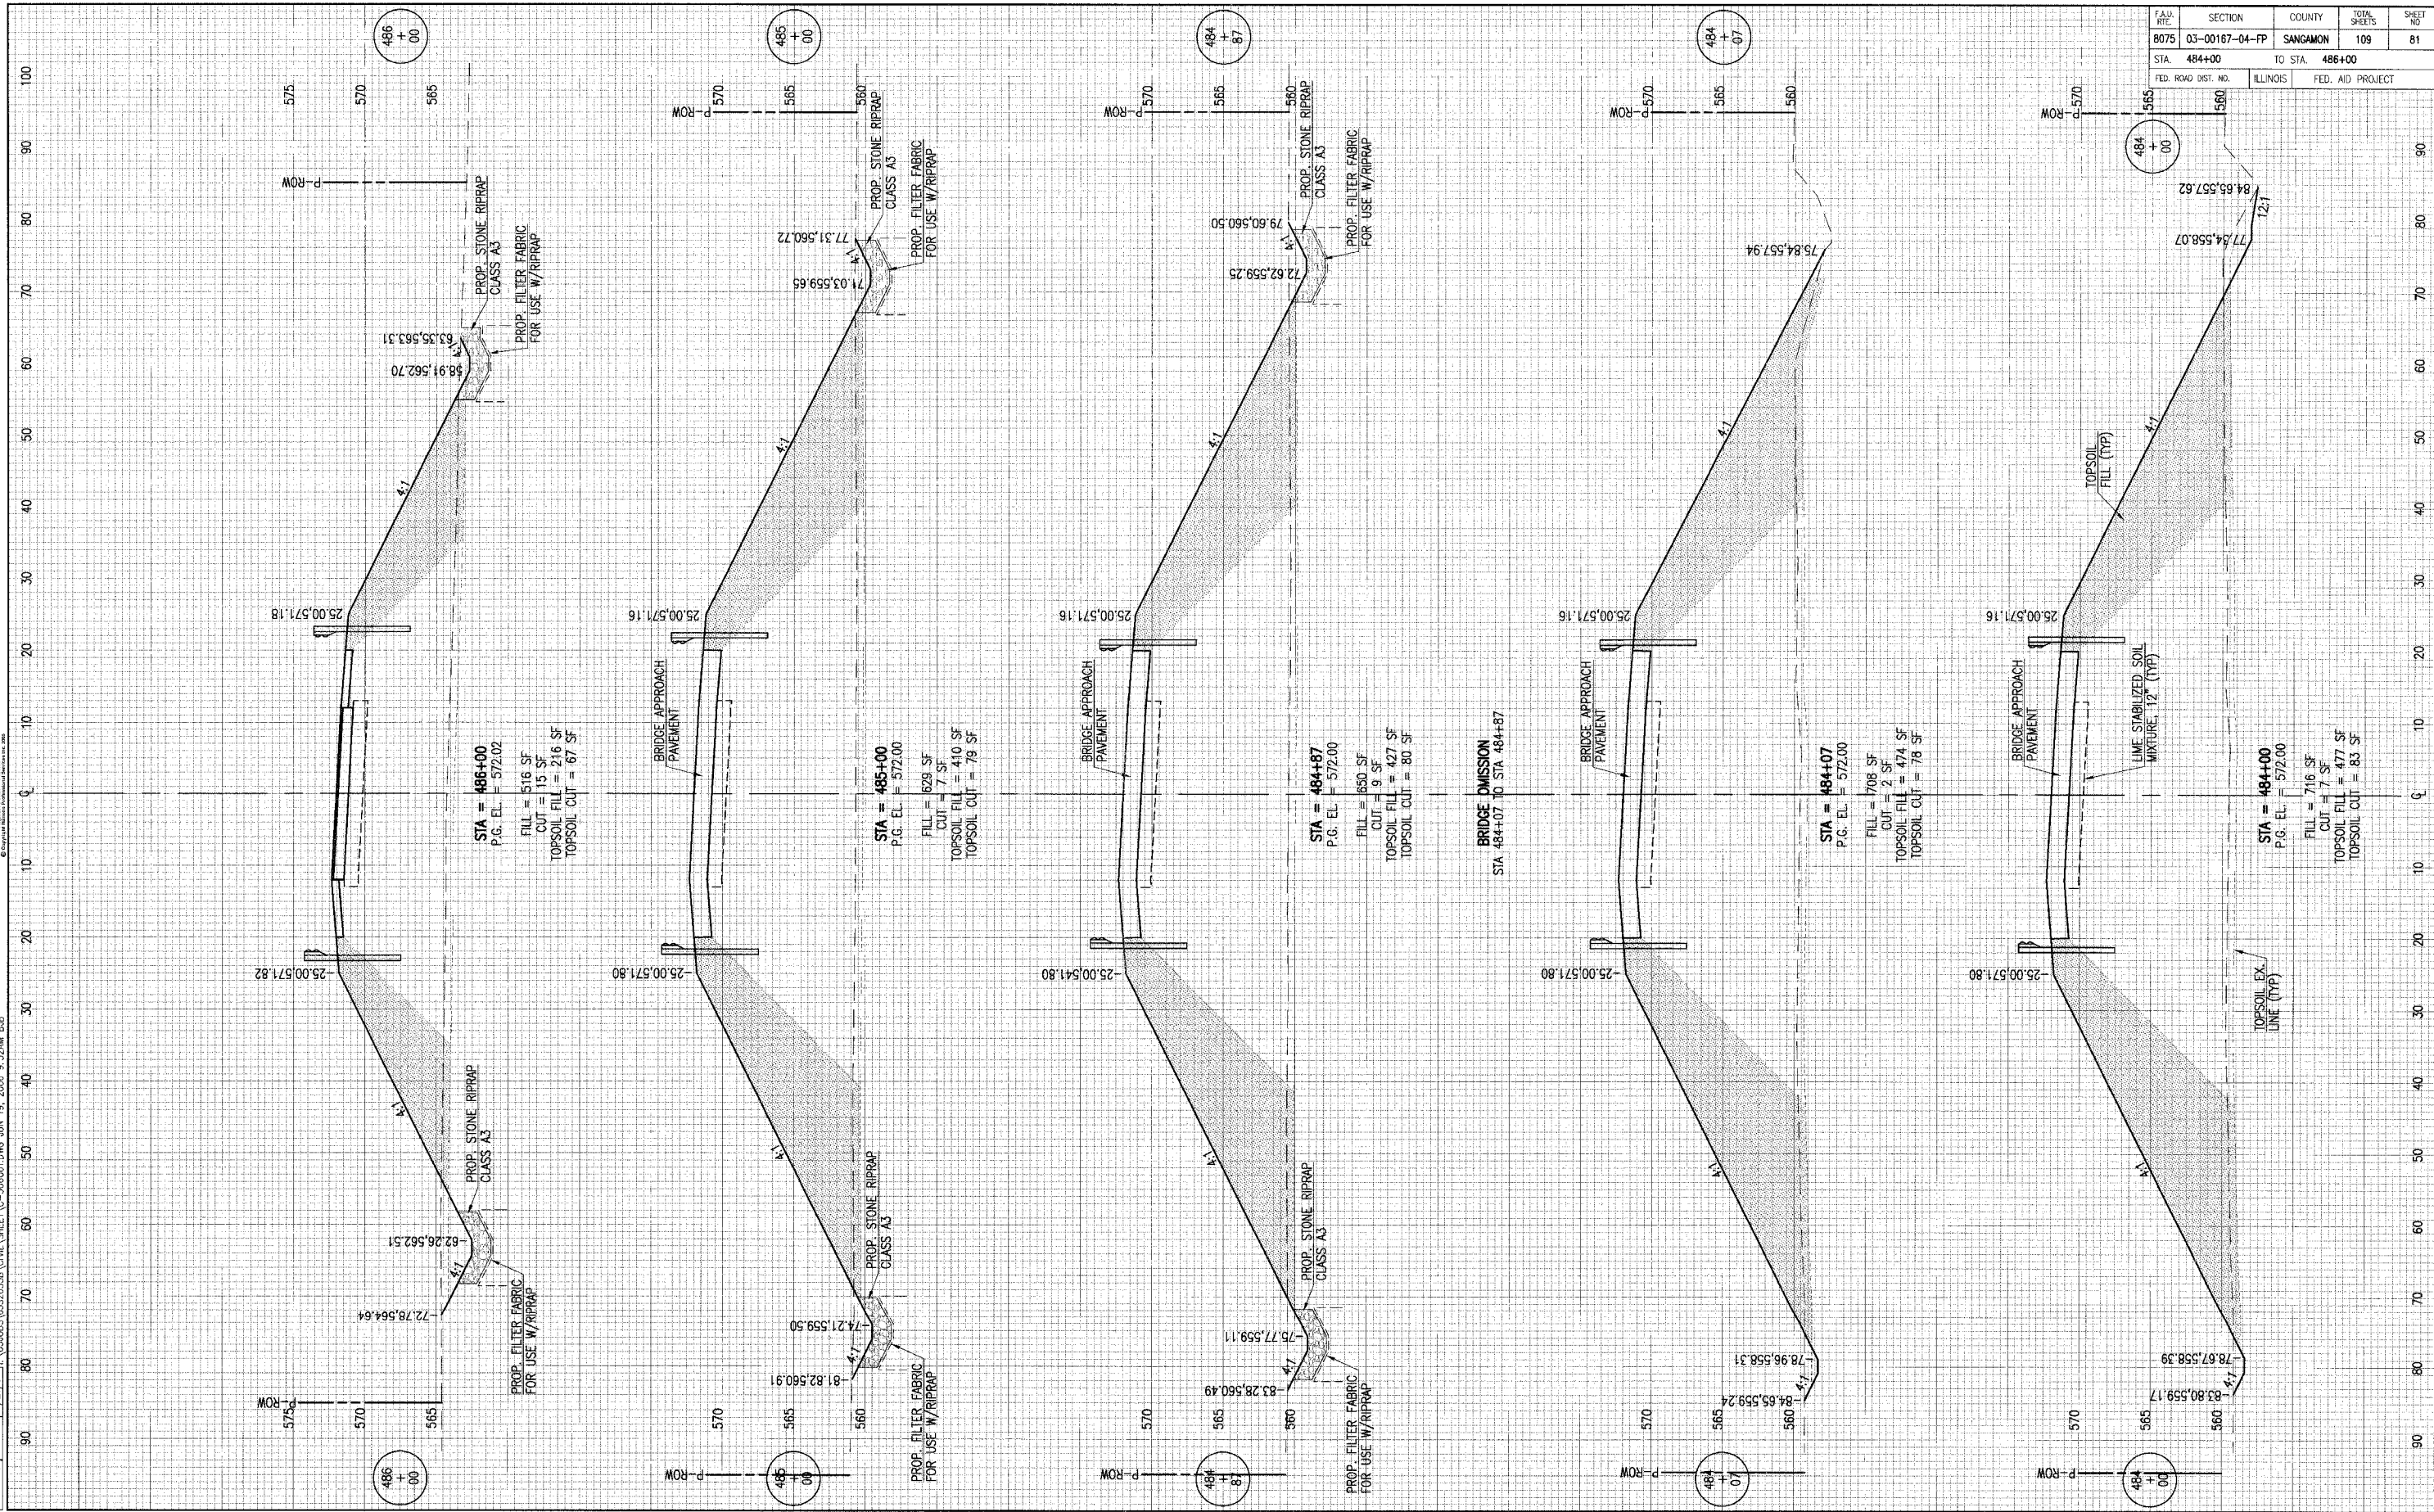

FAU. ATE.	SECTION	COUNTY	TOTAL SHEETS	SHEET NO.
8075	03-00187-04-FP	SANGAMON	109	81
STA. 484+00		TO STA. 486+00		
FED. ROAD DIST. NO.		ILLINOIS	FED. AID PROJECT	