


LAYOUT B.B. 3/15/04
 DRAWN B.B. 7/22/04
 REVIEWED LUK 7/27/04



03-00167-04-FP
 03-00167-04-FP

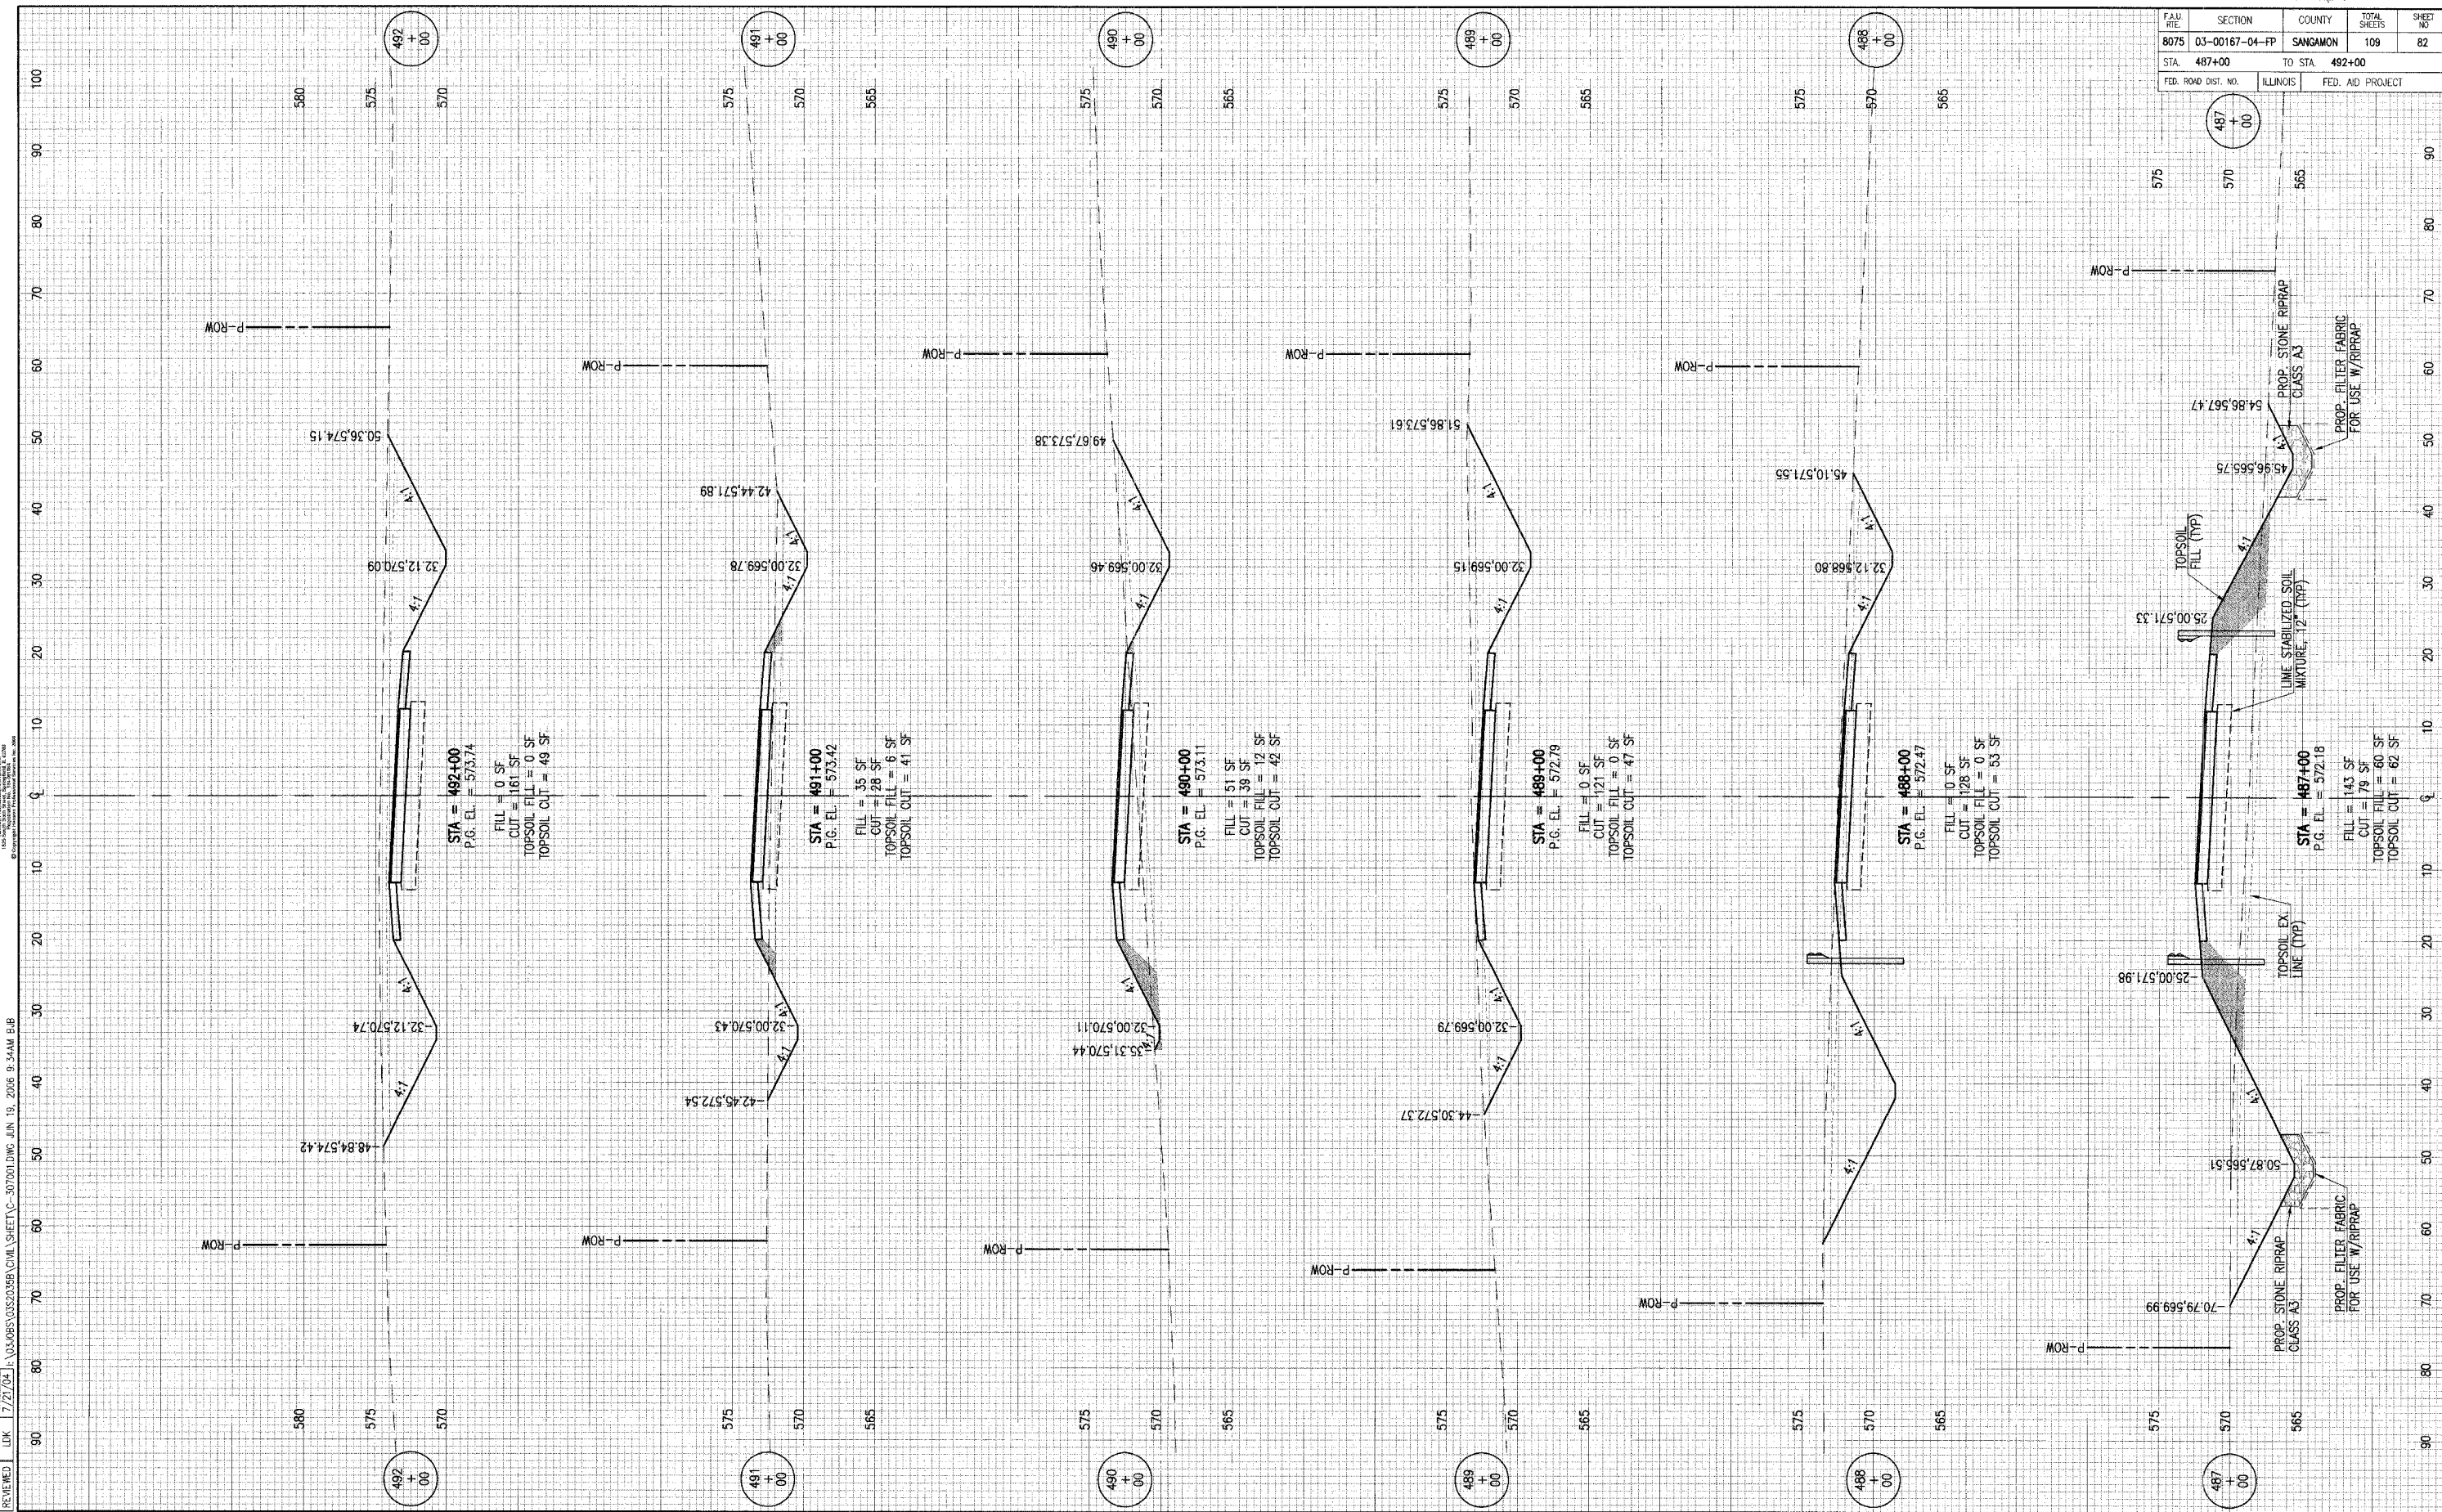

FAU. NO.	SECTION	COUNTY	TOTAL SHEETS	SHEET NO.
8075	03-00167-04-FP	SANGAMON	109	82
STA. 487+00		TO STA. 492+00		
FED. ROAD DIST. NO.		ILLINOIS	FED. AID PROJECT	

STA = 492+00
 P.G. EL. = 573.74
 FILL = 0 SF
 CUT = 161 SF
 TOPSOIL FILL = 0 SF
 TOPSOIL CUT = 49 SF

STA = 491+00
 P.G. EL. = 573.42
 FILL = 35 SF
 CUT = 28 SF
 TOPSOIL FILL = 6 SF
 TOPSOIL CUT = 41 SF

STA = 490+00
 P.G. EL. = 573.11
 FILL = 51 SF
 CUT = 39 SF
 TOPSOIL FILL = 12 SF
 TOPSOIL CUT = 42 SF

STA = 489+00
 P.G. EL. = 572.79
 FILL = 0 SF
 CUT = 121 SF
 TOPSOIL FILL = 0 SF
 TOPSOIL CUT = 47 SF

STA = 488+00
 P.G. EL. = 572.47
 FILL = 0 SF
 CUT = 128 SF
 TOPSOIL FILL = 0 SF
 TOPSOIL CUT = 53 SF

STA = 487+00
 P.G. EL. = 572.18
 FILL = 143 SF
 CUT = 79 SF
 TOPSOIL FILL = 60 SF
 TOPSOIL CUT = 62 SF

PROP. STONE RIPRAP CLASS A3
 PROP. FILTER FABRIC FOR USE W/ RIPRAP
 LIME STABILIZED SOIL MIXTURE 12" (TYP)
 TOPSOIL FILL (TYP)
 TOPSOIL EX. LINE (TYP)