


LAYOUT
DRAWN
REVIEWED

B.B. 13/15/04
B.B. 7/22/04
D.K. 7/27/04



\\03\065\035\20358\CV\HLSHEET\C-308001.DWG JUL 19, 2006 2:22PM B.B.

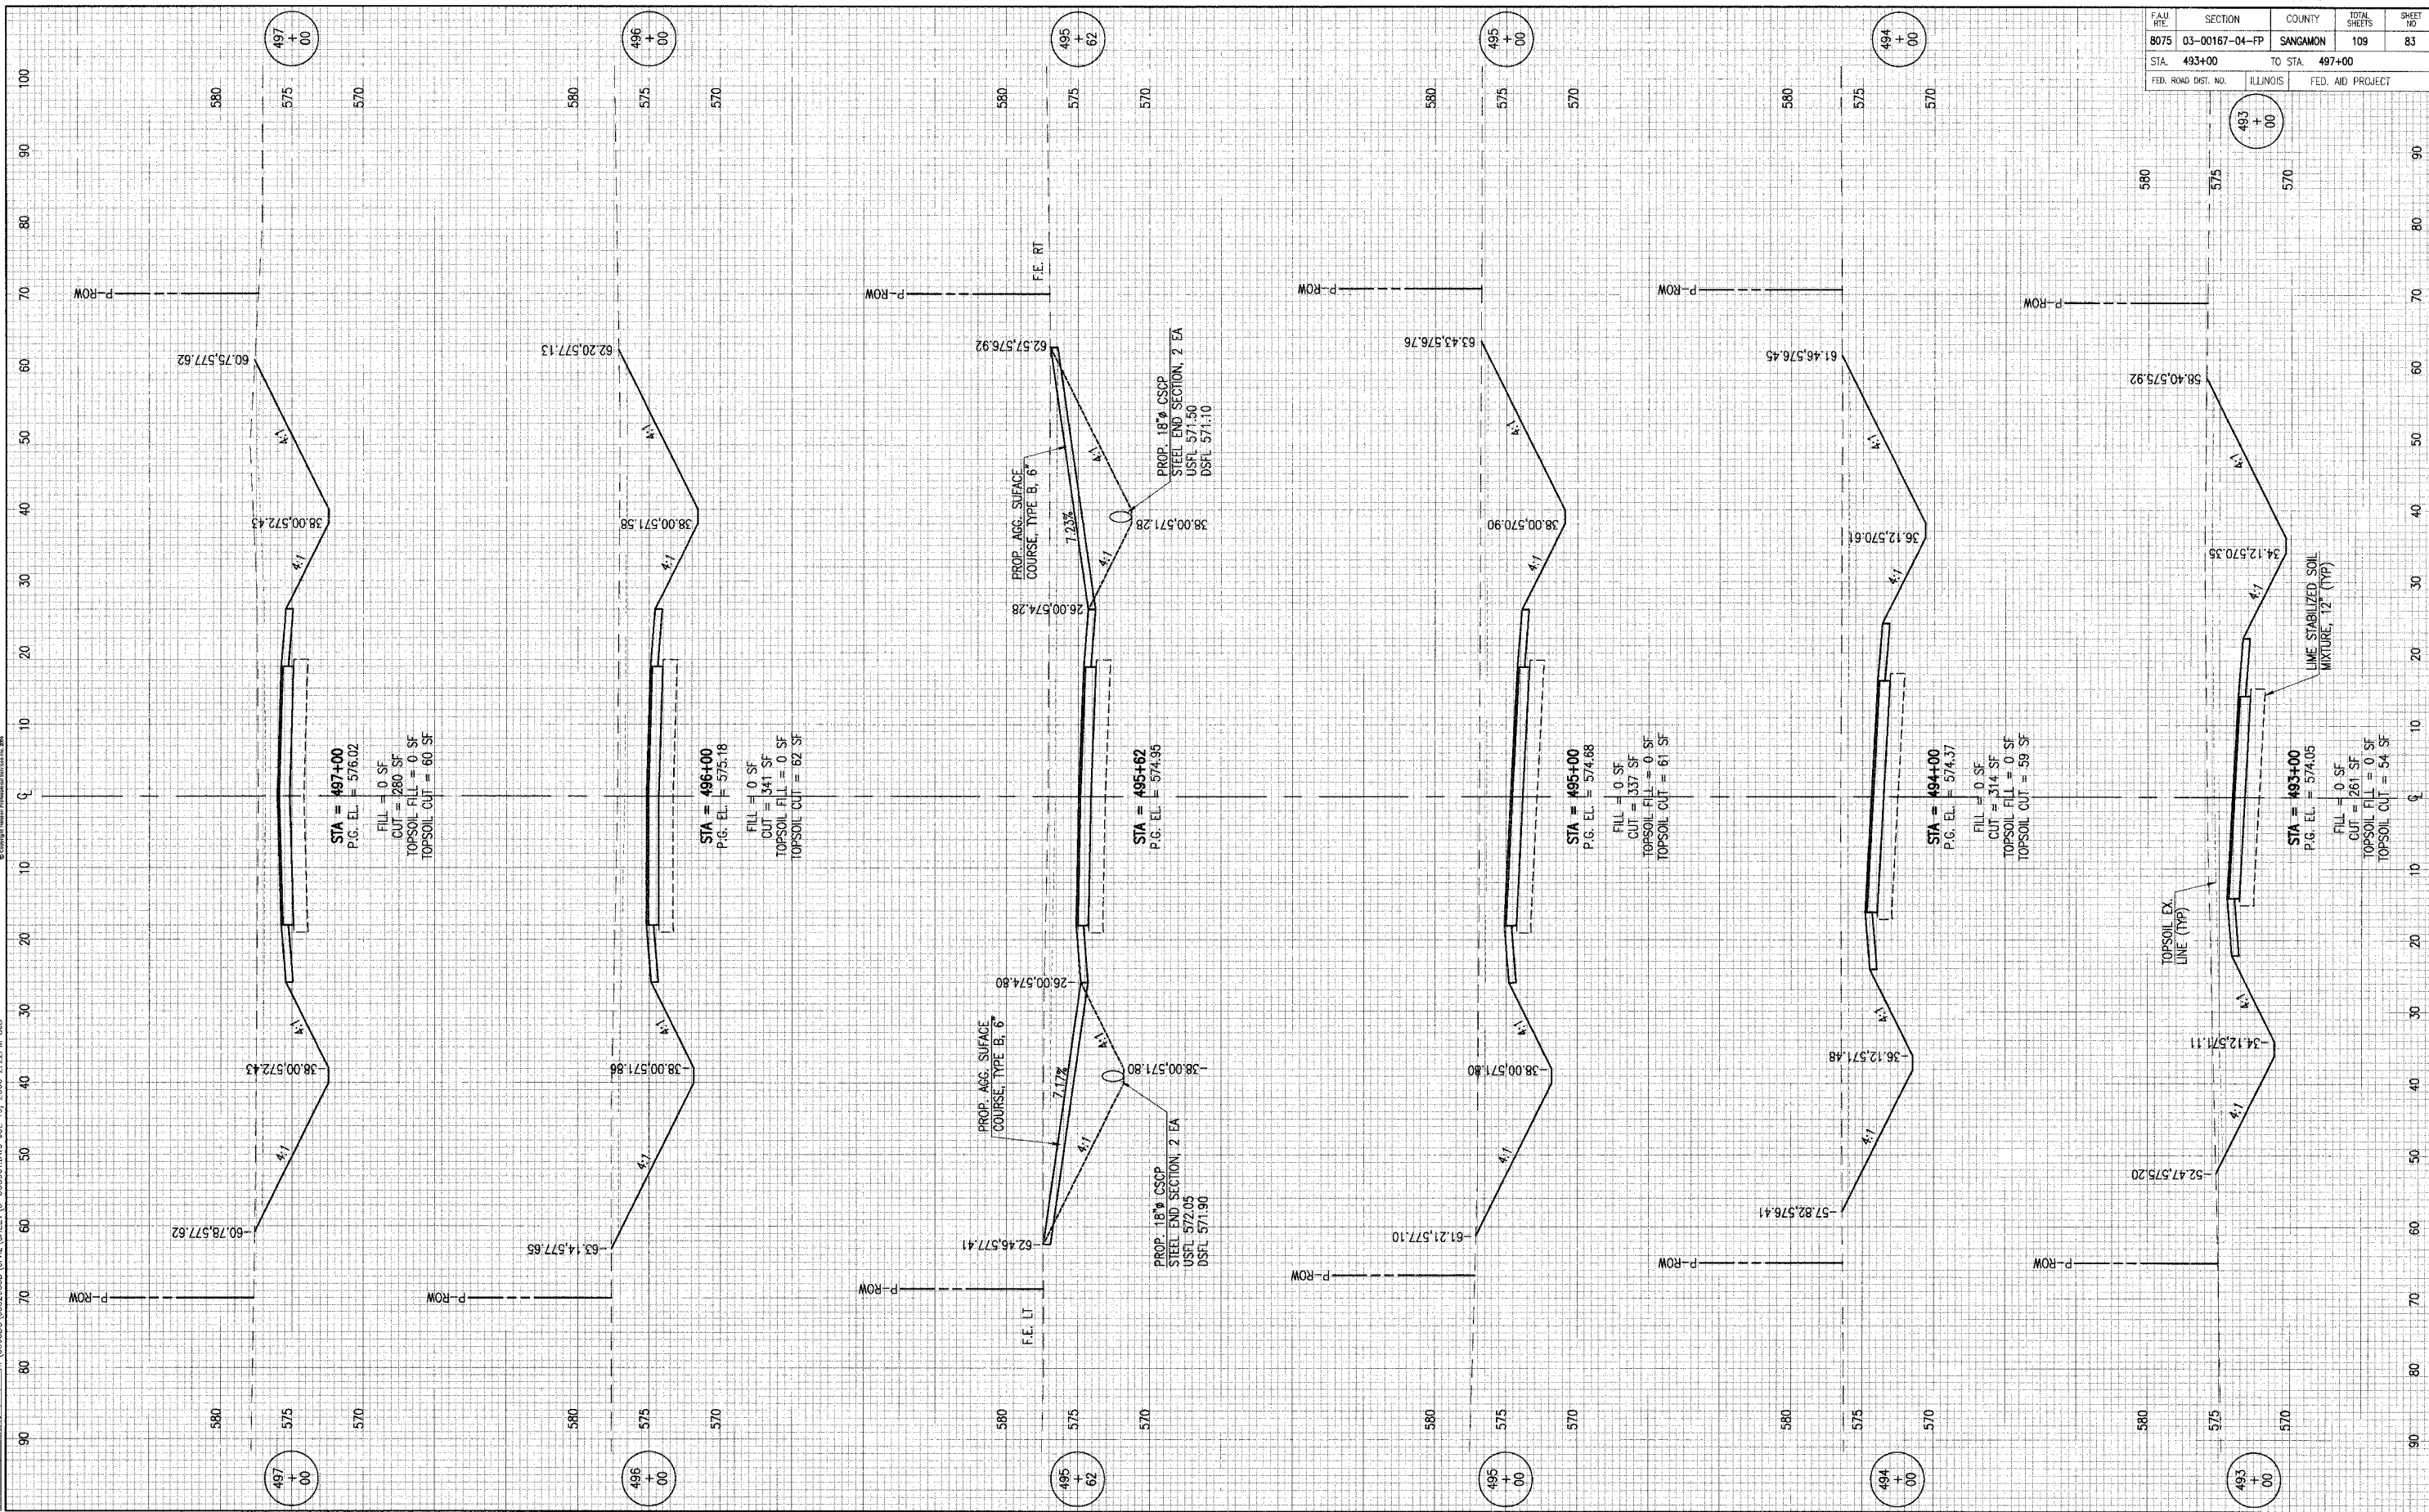

FAU FILE	SECTION	COUNTY	TOTAL SHEETS	SHEET NO.
8075	03-00187-04-FP	SANGAMON	109	83
STA. 493+00		TO STA. 497+00		
FED. ROAD DIST. NO.		ILLINOIS	FED. AID PROJECT	