


LAYOUT BB 1/15/04  
 DRAWN BJS 7/27/04  
 REVIEWED CLK 7/27/04

\\03\095\03520359\0\0\1\03\095\03520359\CIVIL\03\095\03520359\03\095\03520359.DWG JUL 19, 2006 2:23PM BJB

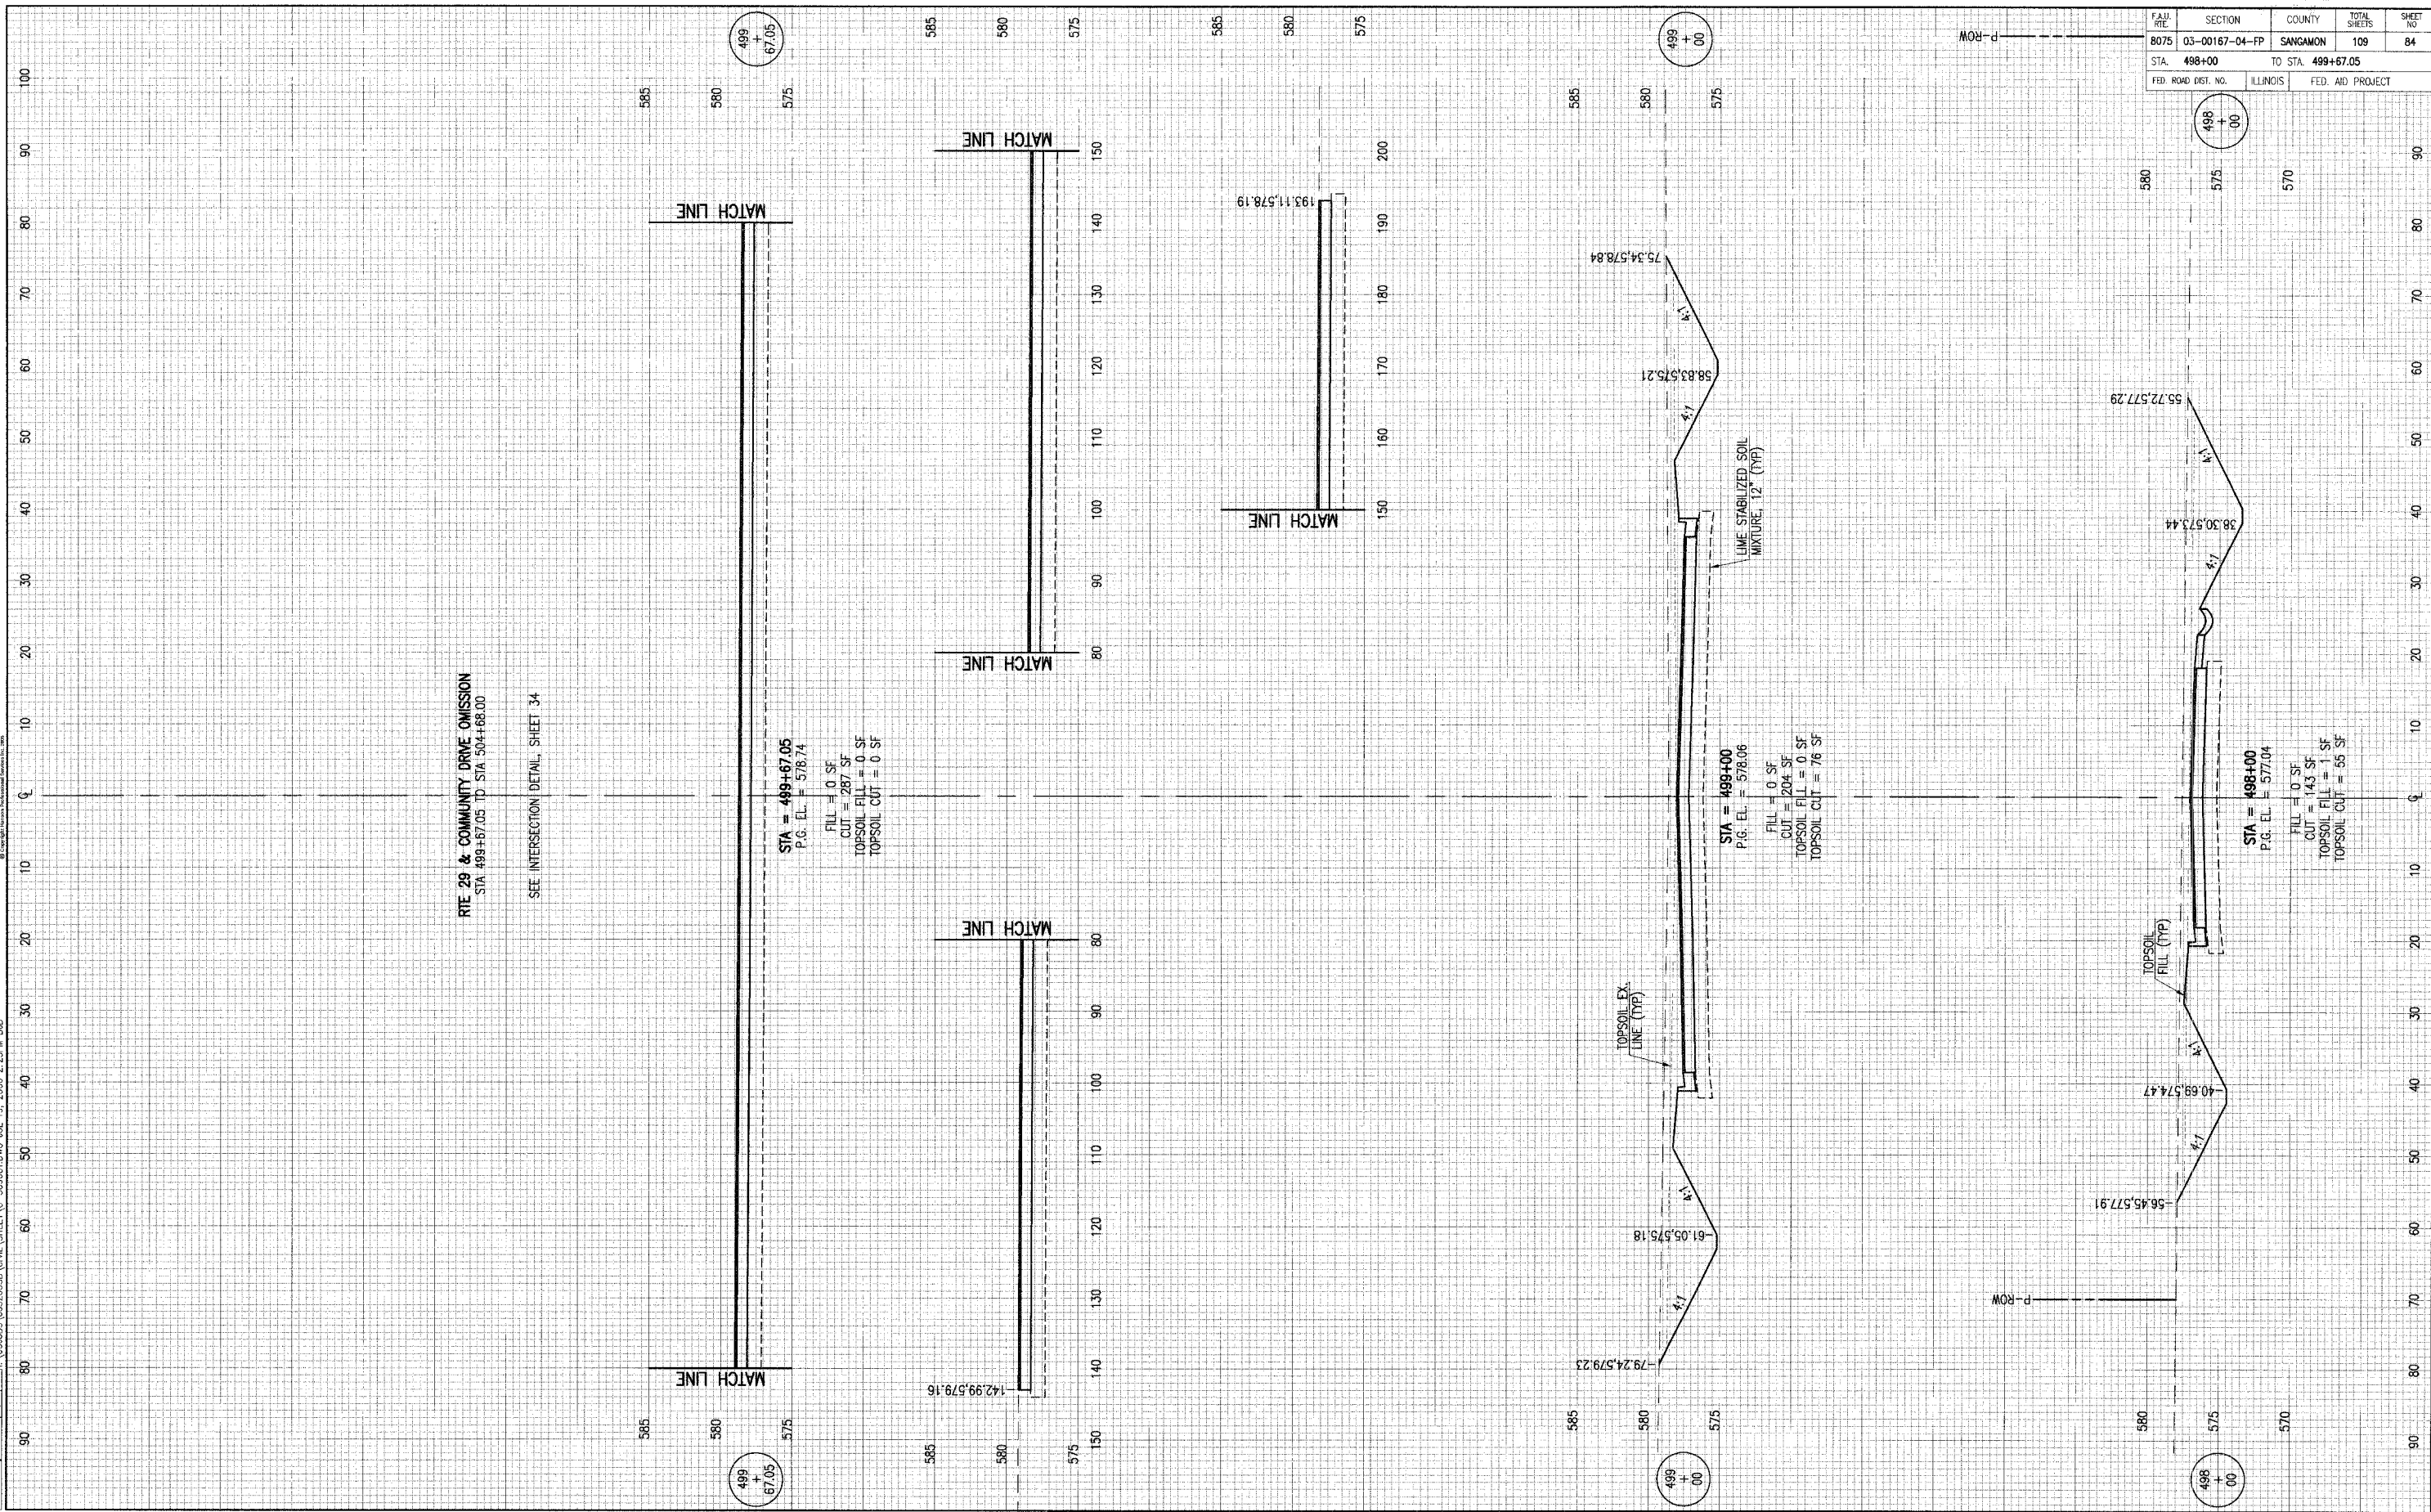

RTE 29 & COMMUNITY DRIVE OMISSION  
 STA 499+67.05 TO STA 504+68.00

SEE INTERSECTION DETAIL, SHEET 34

STA = 489+67.05  
 P.G. EL. = 578.74  
 FILL = 0 SF  
 CUT = 287 SF  
 TOPSOIL FILL = 0 SF  
 TOPSOIL CUT = 0 SF

STA = 499+00  
 P.G. EL. = 578.06  
 FILL = 0 SF  
 CUT = 204 SF  
 TOPSOIL FILL = 0 SF  
 TOPSOIL CUT = 76 SF

STA = 498+00  
 P.G. EL. = 577.04  
 FILL = 0 SF  
 CUT = 143 SF  
 TOPSOIL FILL = 1 SF  
 TOPSOIL CUT = 55 SF

FAU. RTE.	SECTION	COUNTY	TOTAL SHEETS	SHEET NO.
8075	03-00167-04-FP	SANGAMON	109	84
STA 498+00	TO STA 499+67.05			
FED. ROAD DIST. NO.	ILLINOIS	FED. AID PROJECT		