


LAYOUT 6/6 3/15/04  
 DRAWN 6/6 7/22/04  
 REVIEWED LDK 7/27/04

\\03-c085\0332038P\Civil\Sheet\_C-372001.DWG, JUL 21, 2006 9:17AM EJB

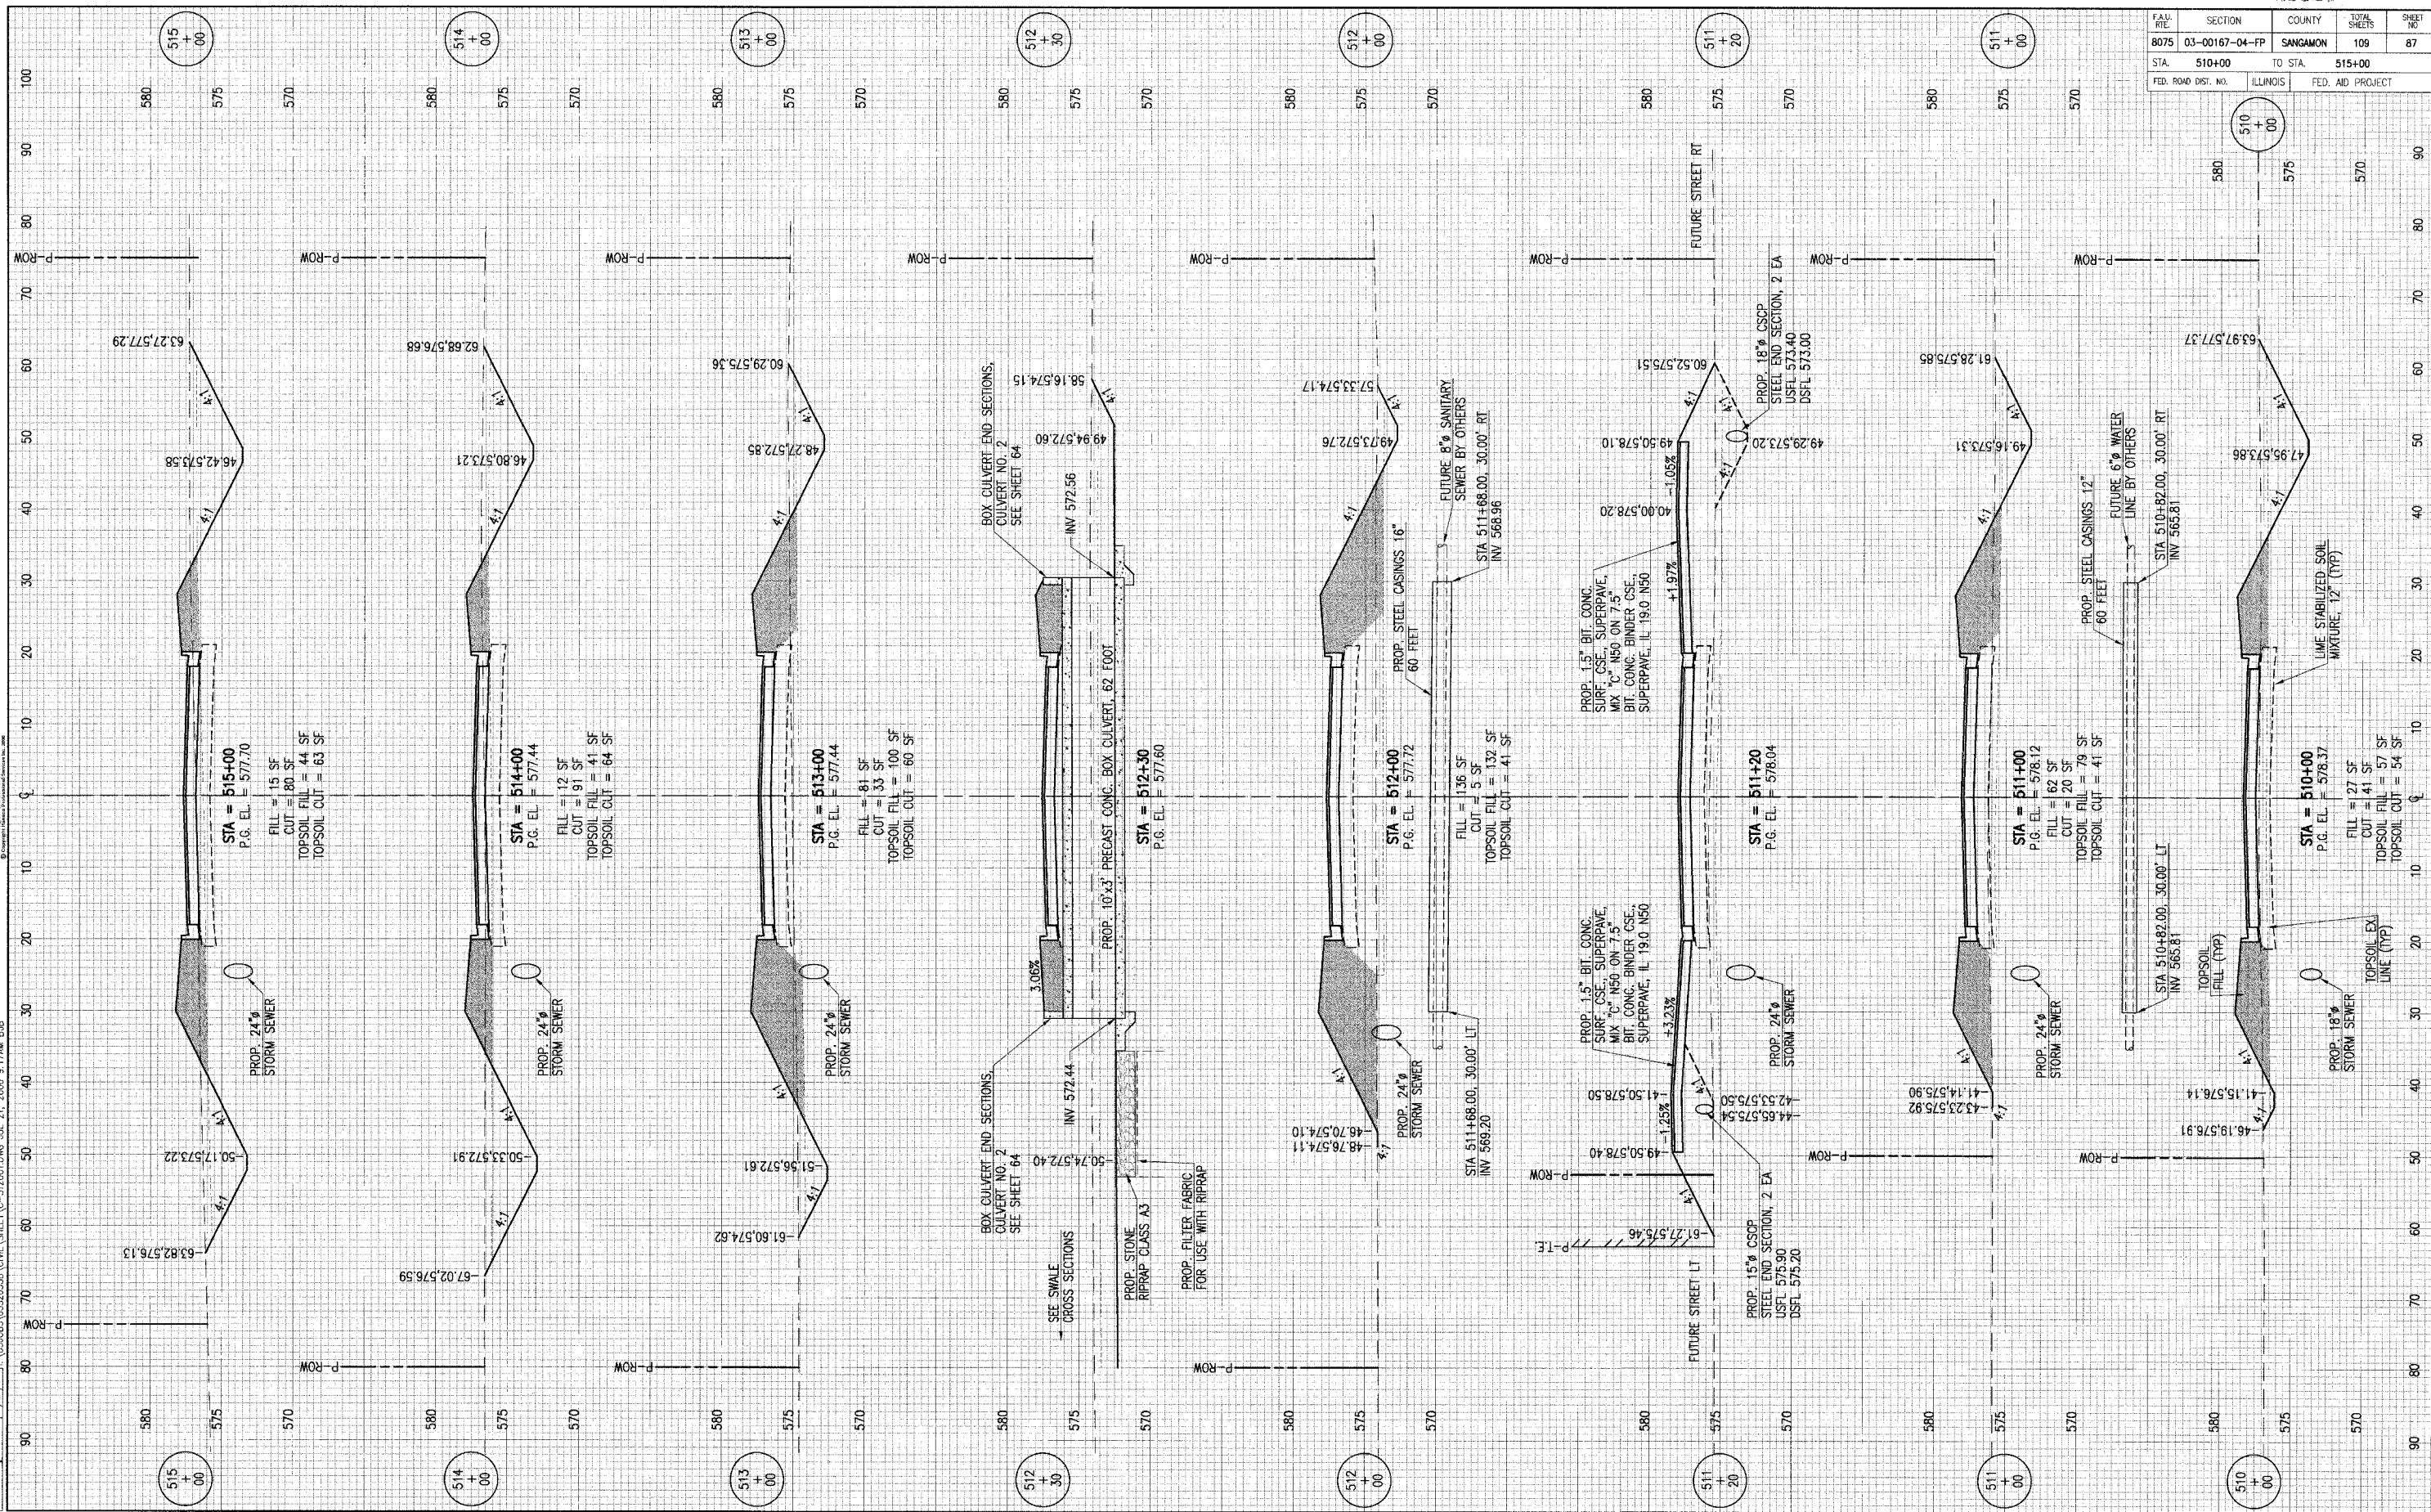

FAU. FILE	SECTION	COUNTY	TOTAL SHEETS	SHEET NO.
8075	03-00167-04-FP	SANGAMON	109	87
STA. 510+00	TO STA. 515+00			
FED. ROAD DIST. NO.	ILLINOIS	FED. AID PROJECT		