


LAYOUT B.B. 3/15/04
 DRAWN B.B. 7/22/04
 REVIEWED D.K. 7/27/04

\\03\085\03520349\CIVIL\03520349\03520349.DWG JUN 19, 2006 9:46AM B.B.

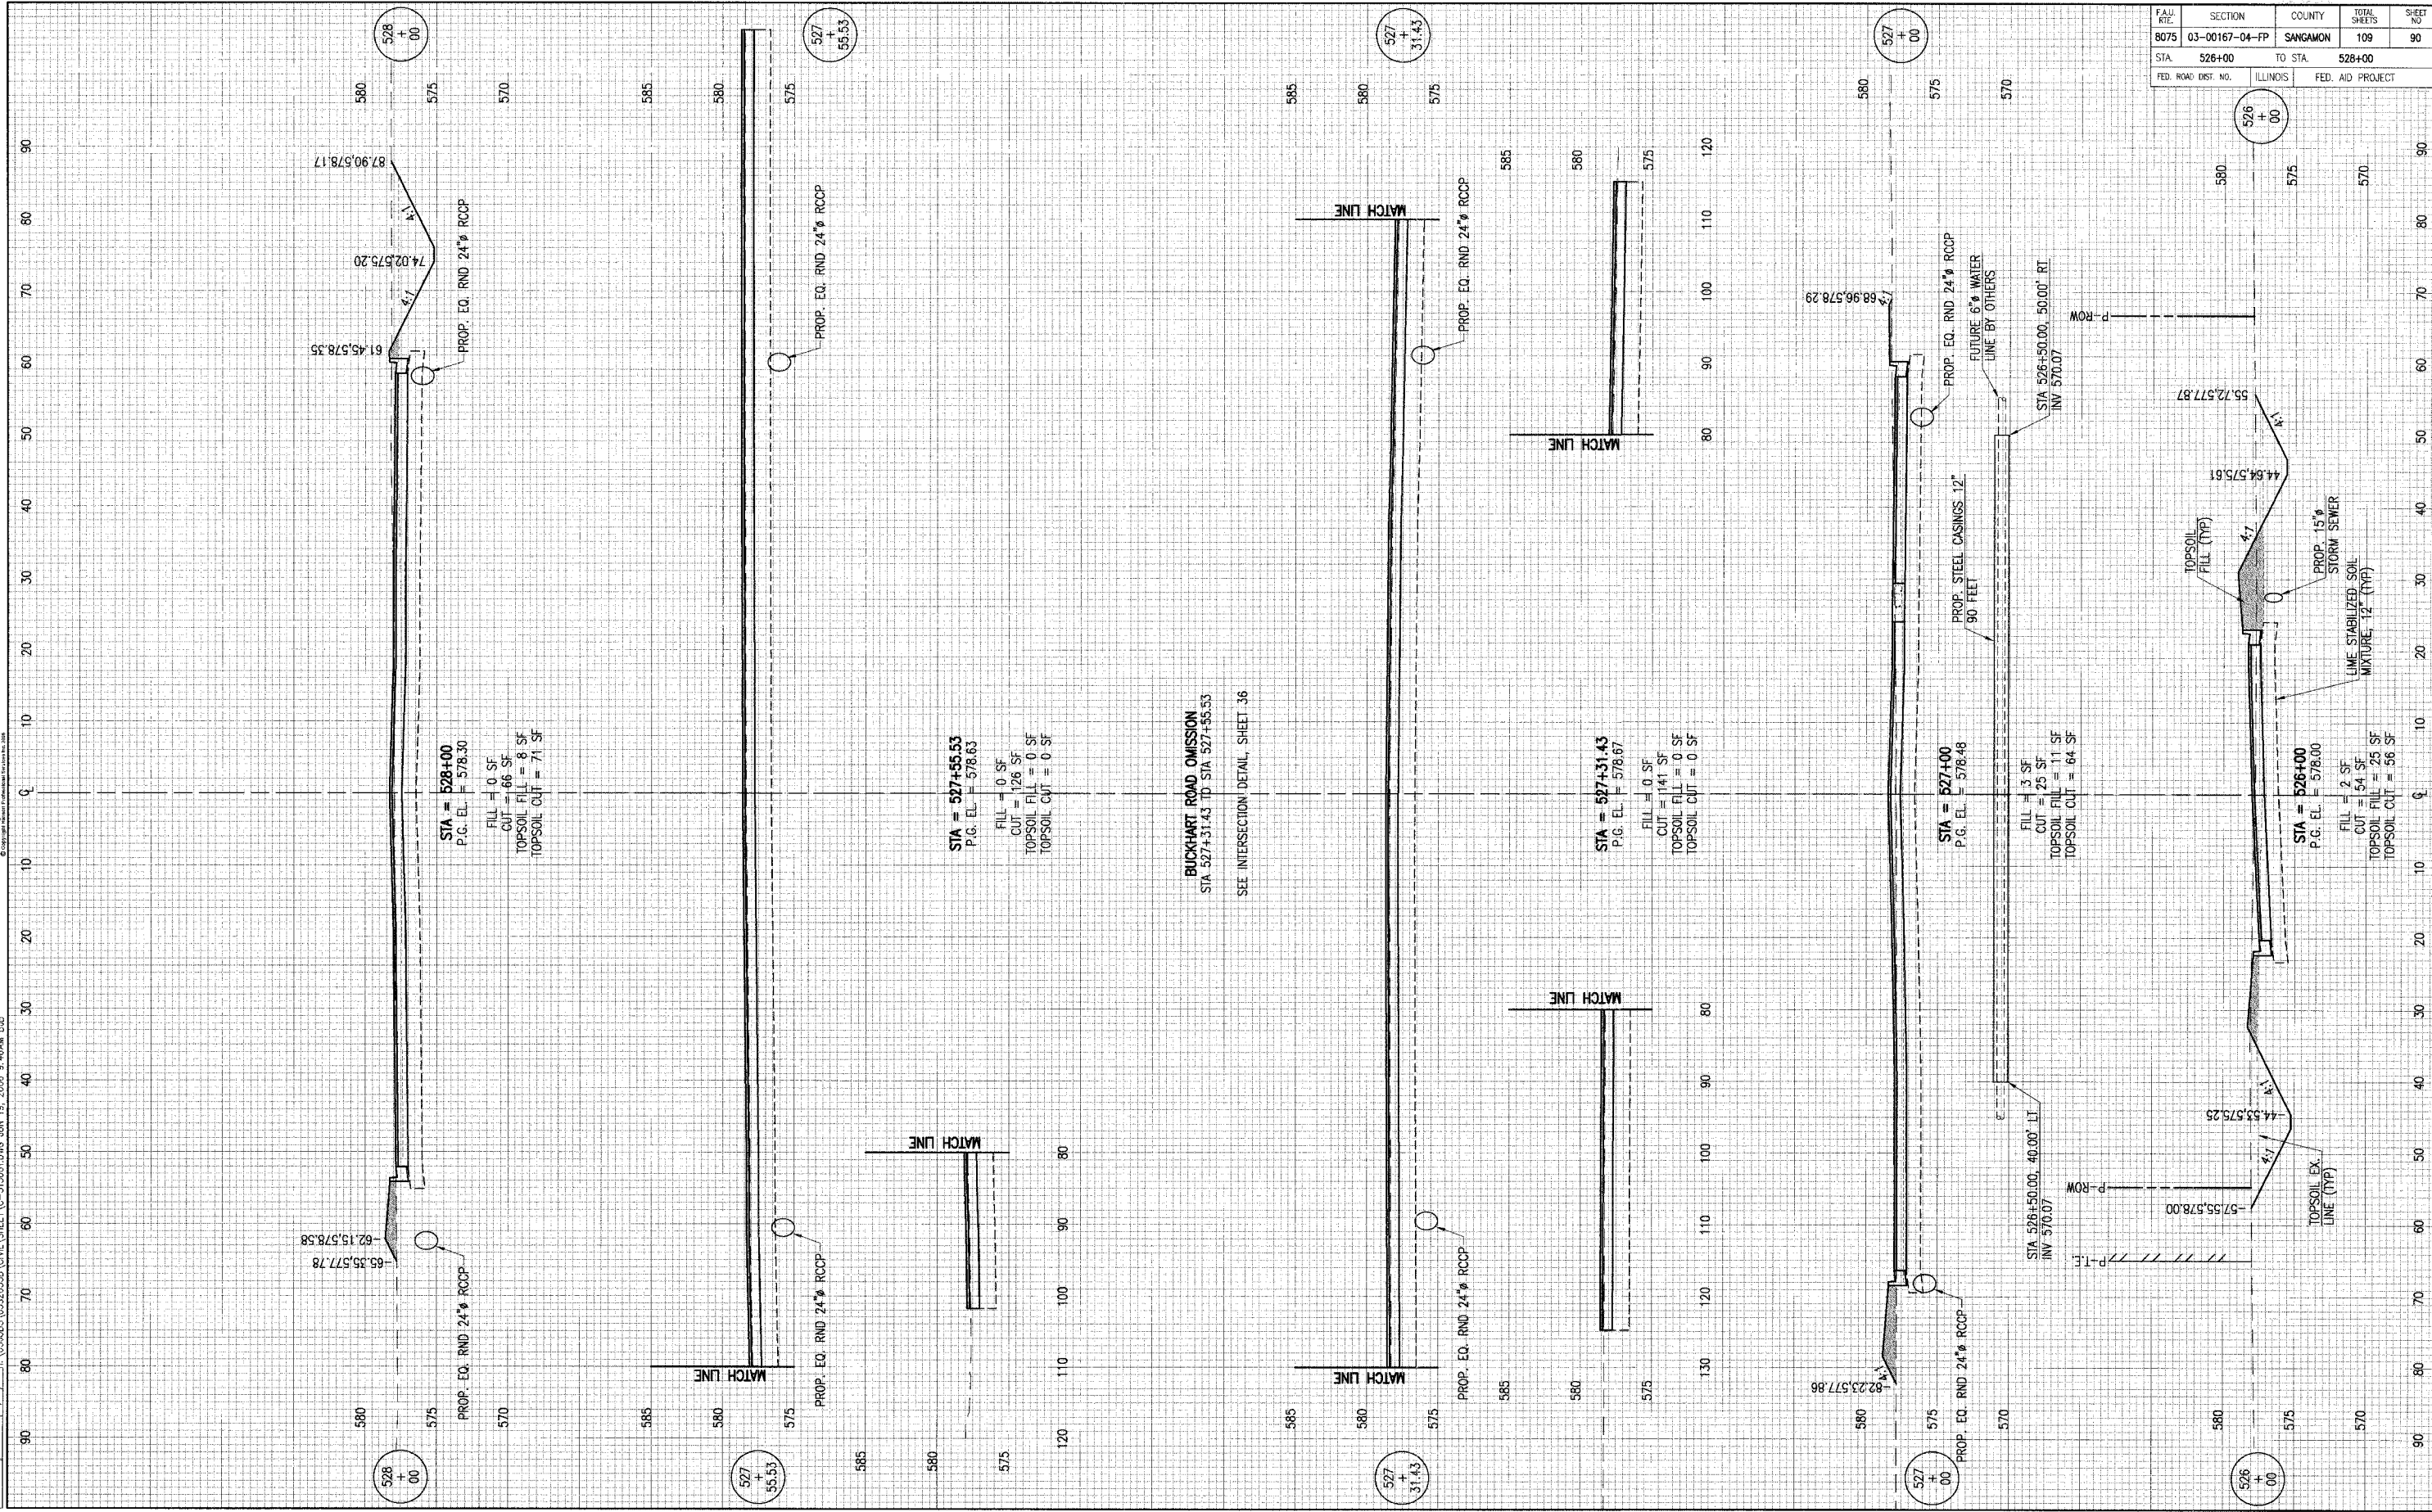

87.90, 578.17
 74.02, 575.20
 61.45, 578.35
 PROP. EQ. RND. 24" RCP

STA = 528+00
 P.G. EL. = 578.30
 FILL = 0 SF
 CUT = 66 SF
 TOPSOIL FILL = 8 SF
 TOPSOIL CUT = 71 SF

STA = 527+55.53
 P.G. EL. = 578.63
 FILL = 0 SF
 CUT = 126 SF
 TOPSOIL FILL = 0 SF
 TOPSOIL CUT = 0 SF

STA = 527+31.43
 P.G. EL. = 578.67
 FILL = 0 SF
 CUT = 141 SF
 TOPSOIL FILL = 0 SF
 TOPSOIL CUT = 0 SF

STA = 527+00
 P.G. EL. = 578.48
 FILL = 3 SF
 CUT = 25 SF
 TOPSOIL FILL = 11 SF
 TOPSOIL CUT = 64 SF

STA = 526+00
 P.G. EL. = 578.00
 FILL = 2 SF
 CUT = 54 SF
 TOPSOIL FILL = 25 SF
 TOPSOIL CUT = 56 SF

BUCKHART ROAD OMISSION
 STA 527+31.43 TO STA 527+85.53
 SEE INTERSECTION DETAIL, SHEET .36

FAU. NO.	SECTION	COUNTY	TOTAL SHEETS	SHEET NO.
8075	03-00167-04-FP	SANGAMON	109	90
STA	526+00	TO STA	528+00	
FED. ROAD DIST. NO.	ILLINOIS	FED. AID PROJECT		