


LAYOUT
DRAWN
REVIEWED

B:BB 3/15/04
B:BB 7/22/04
EDK 7/27/04



03:005\03:00349\CIVIL SHEET\C-316001.DWG JUN 19, 2006 9:53AM B.B

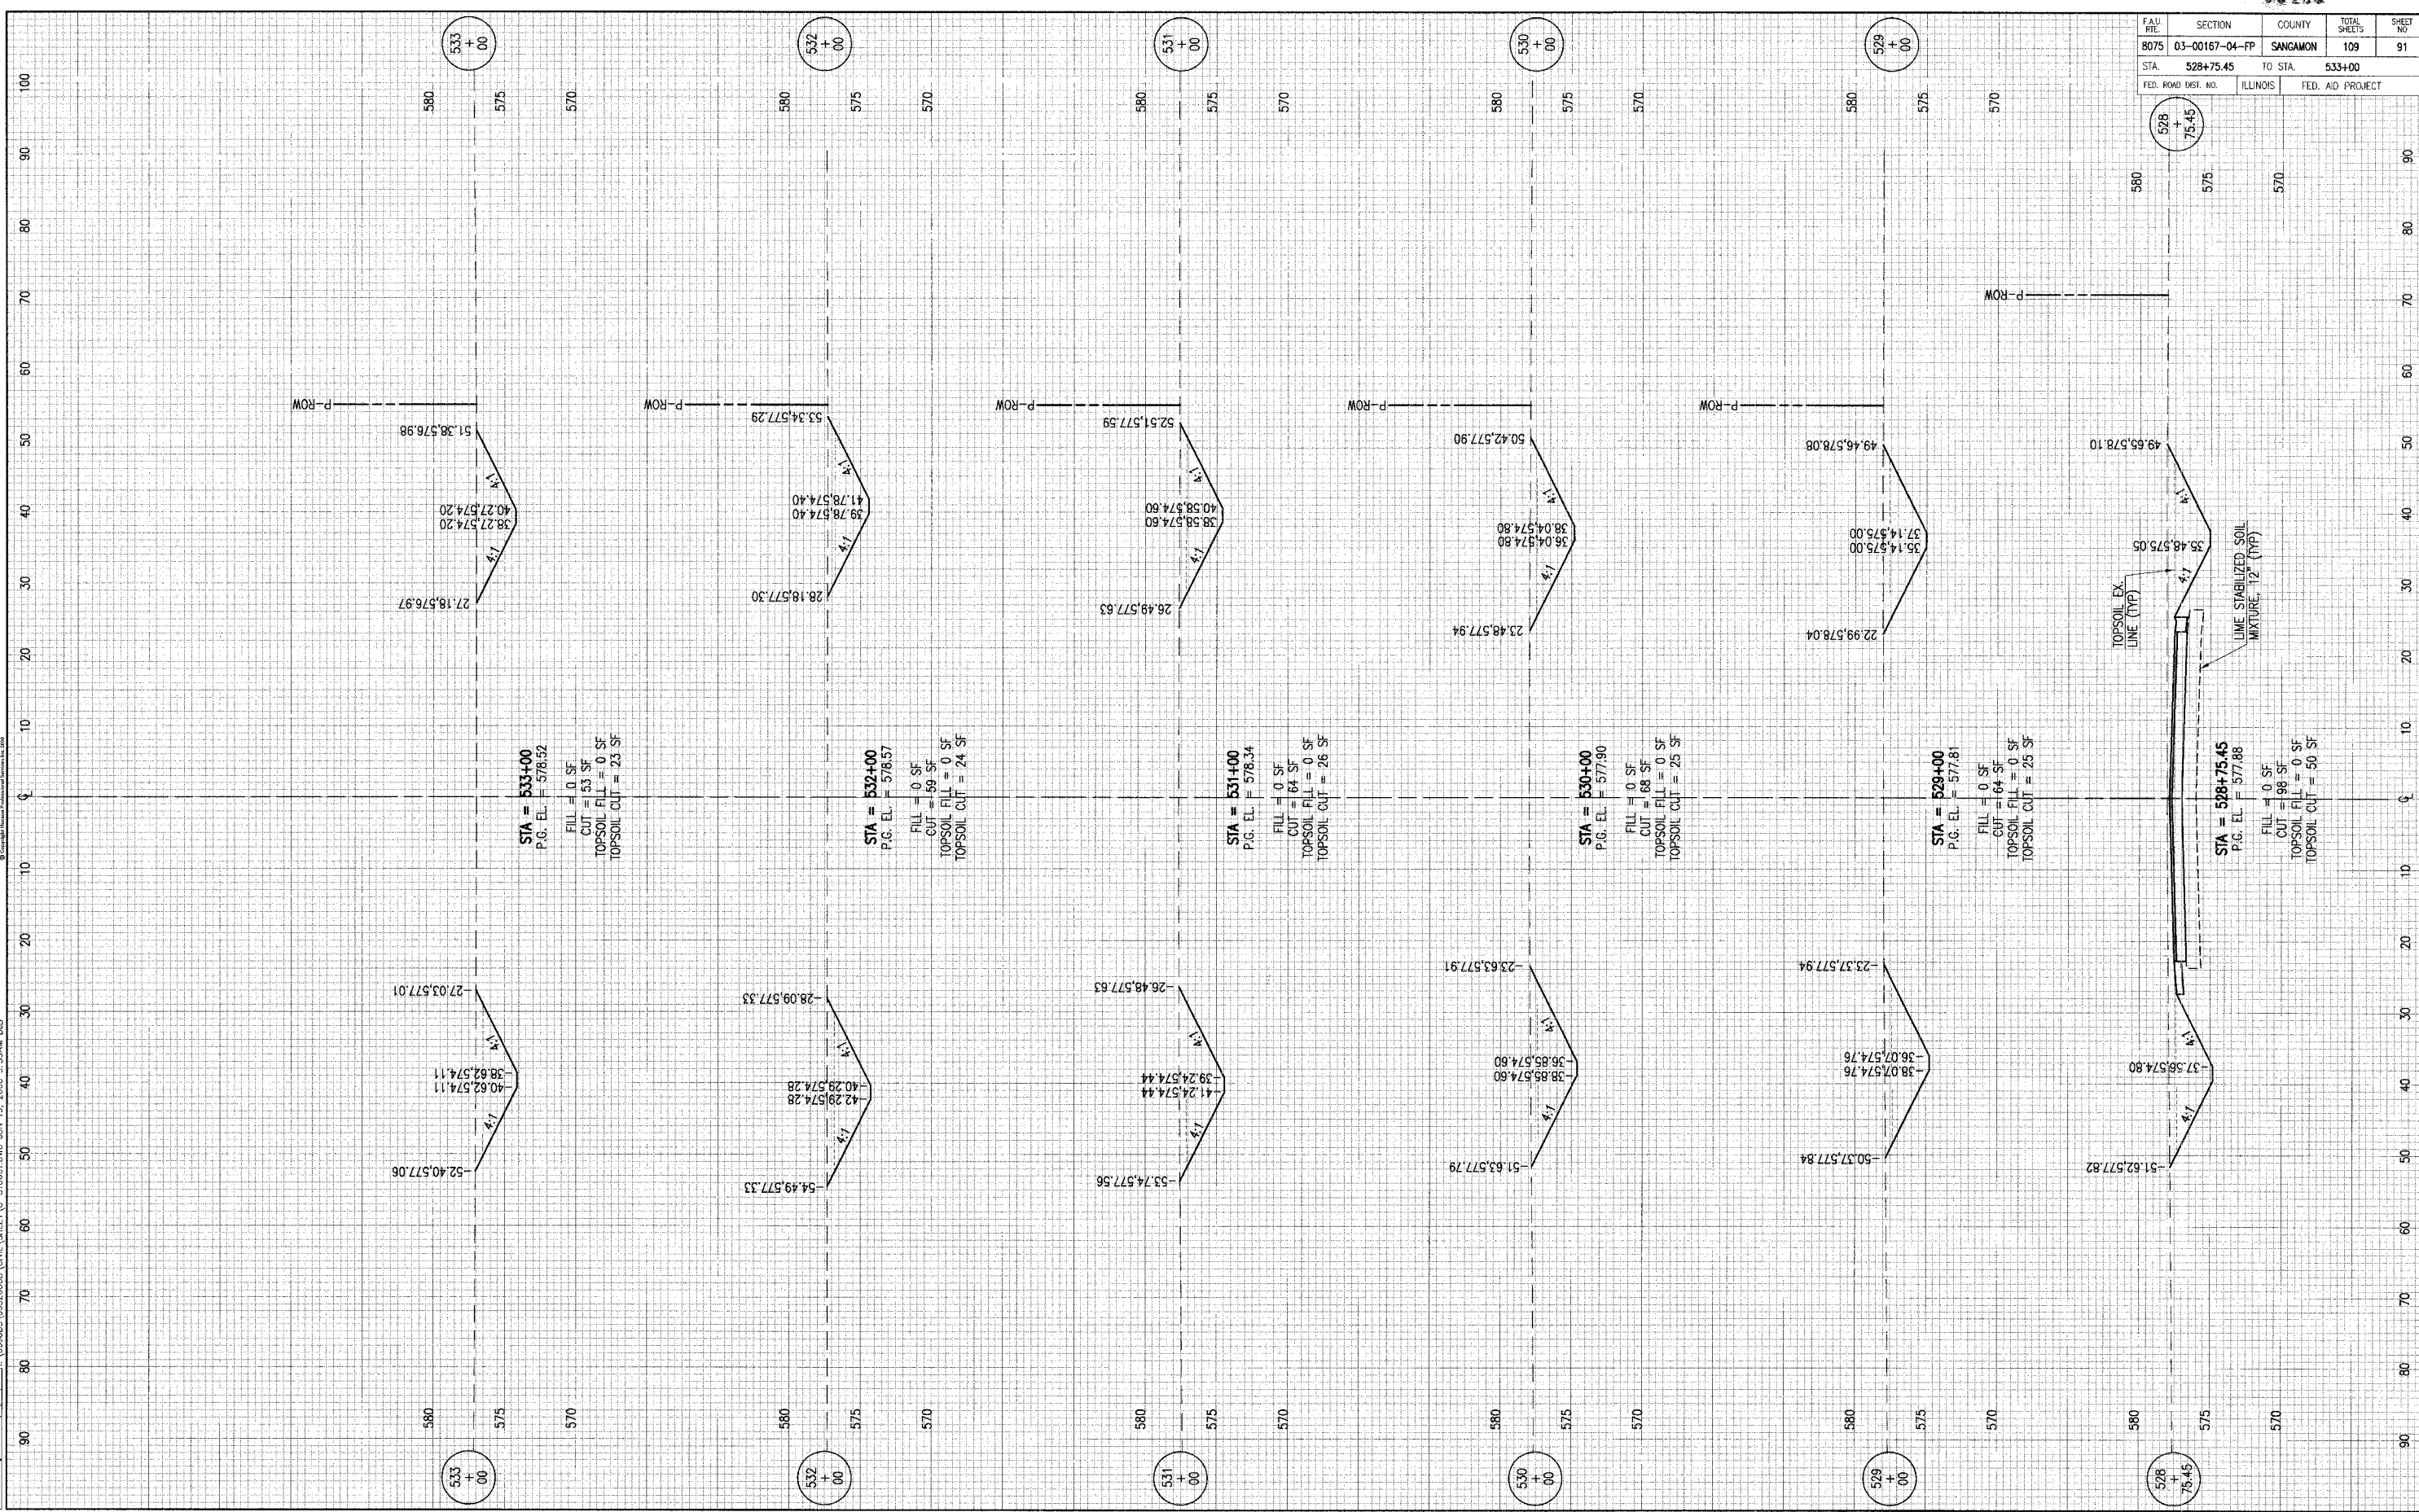

FAU. RITE	SECTION	COUNTY	TOTAL SHEETS	SHEET NO.
8075	03-00167-04-FP	SANGAMON	109	91
STA. 528+75.45		TO STA.	533+00	
FED. ROAD DIST. NO.		ILLINOIS	FED. AID PROJECT	

CARDINAL HILL ROAD