


LAYOUT B.B. 3/15/04  
 DRAWN S.B. 7/22/04  
 REVIEWED C.K. 7/27/04

\\03A005\03520358\CIVIL\SHET\C-317001.DWG JUN 19 2006 9:54AM B.B.

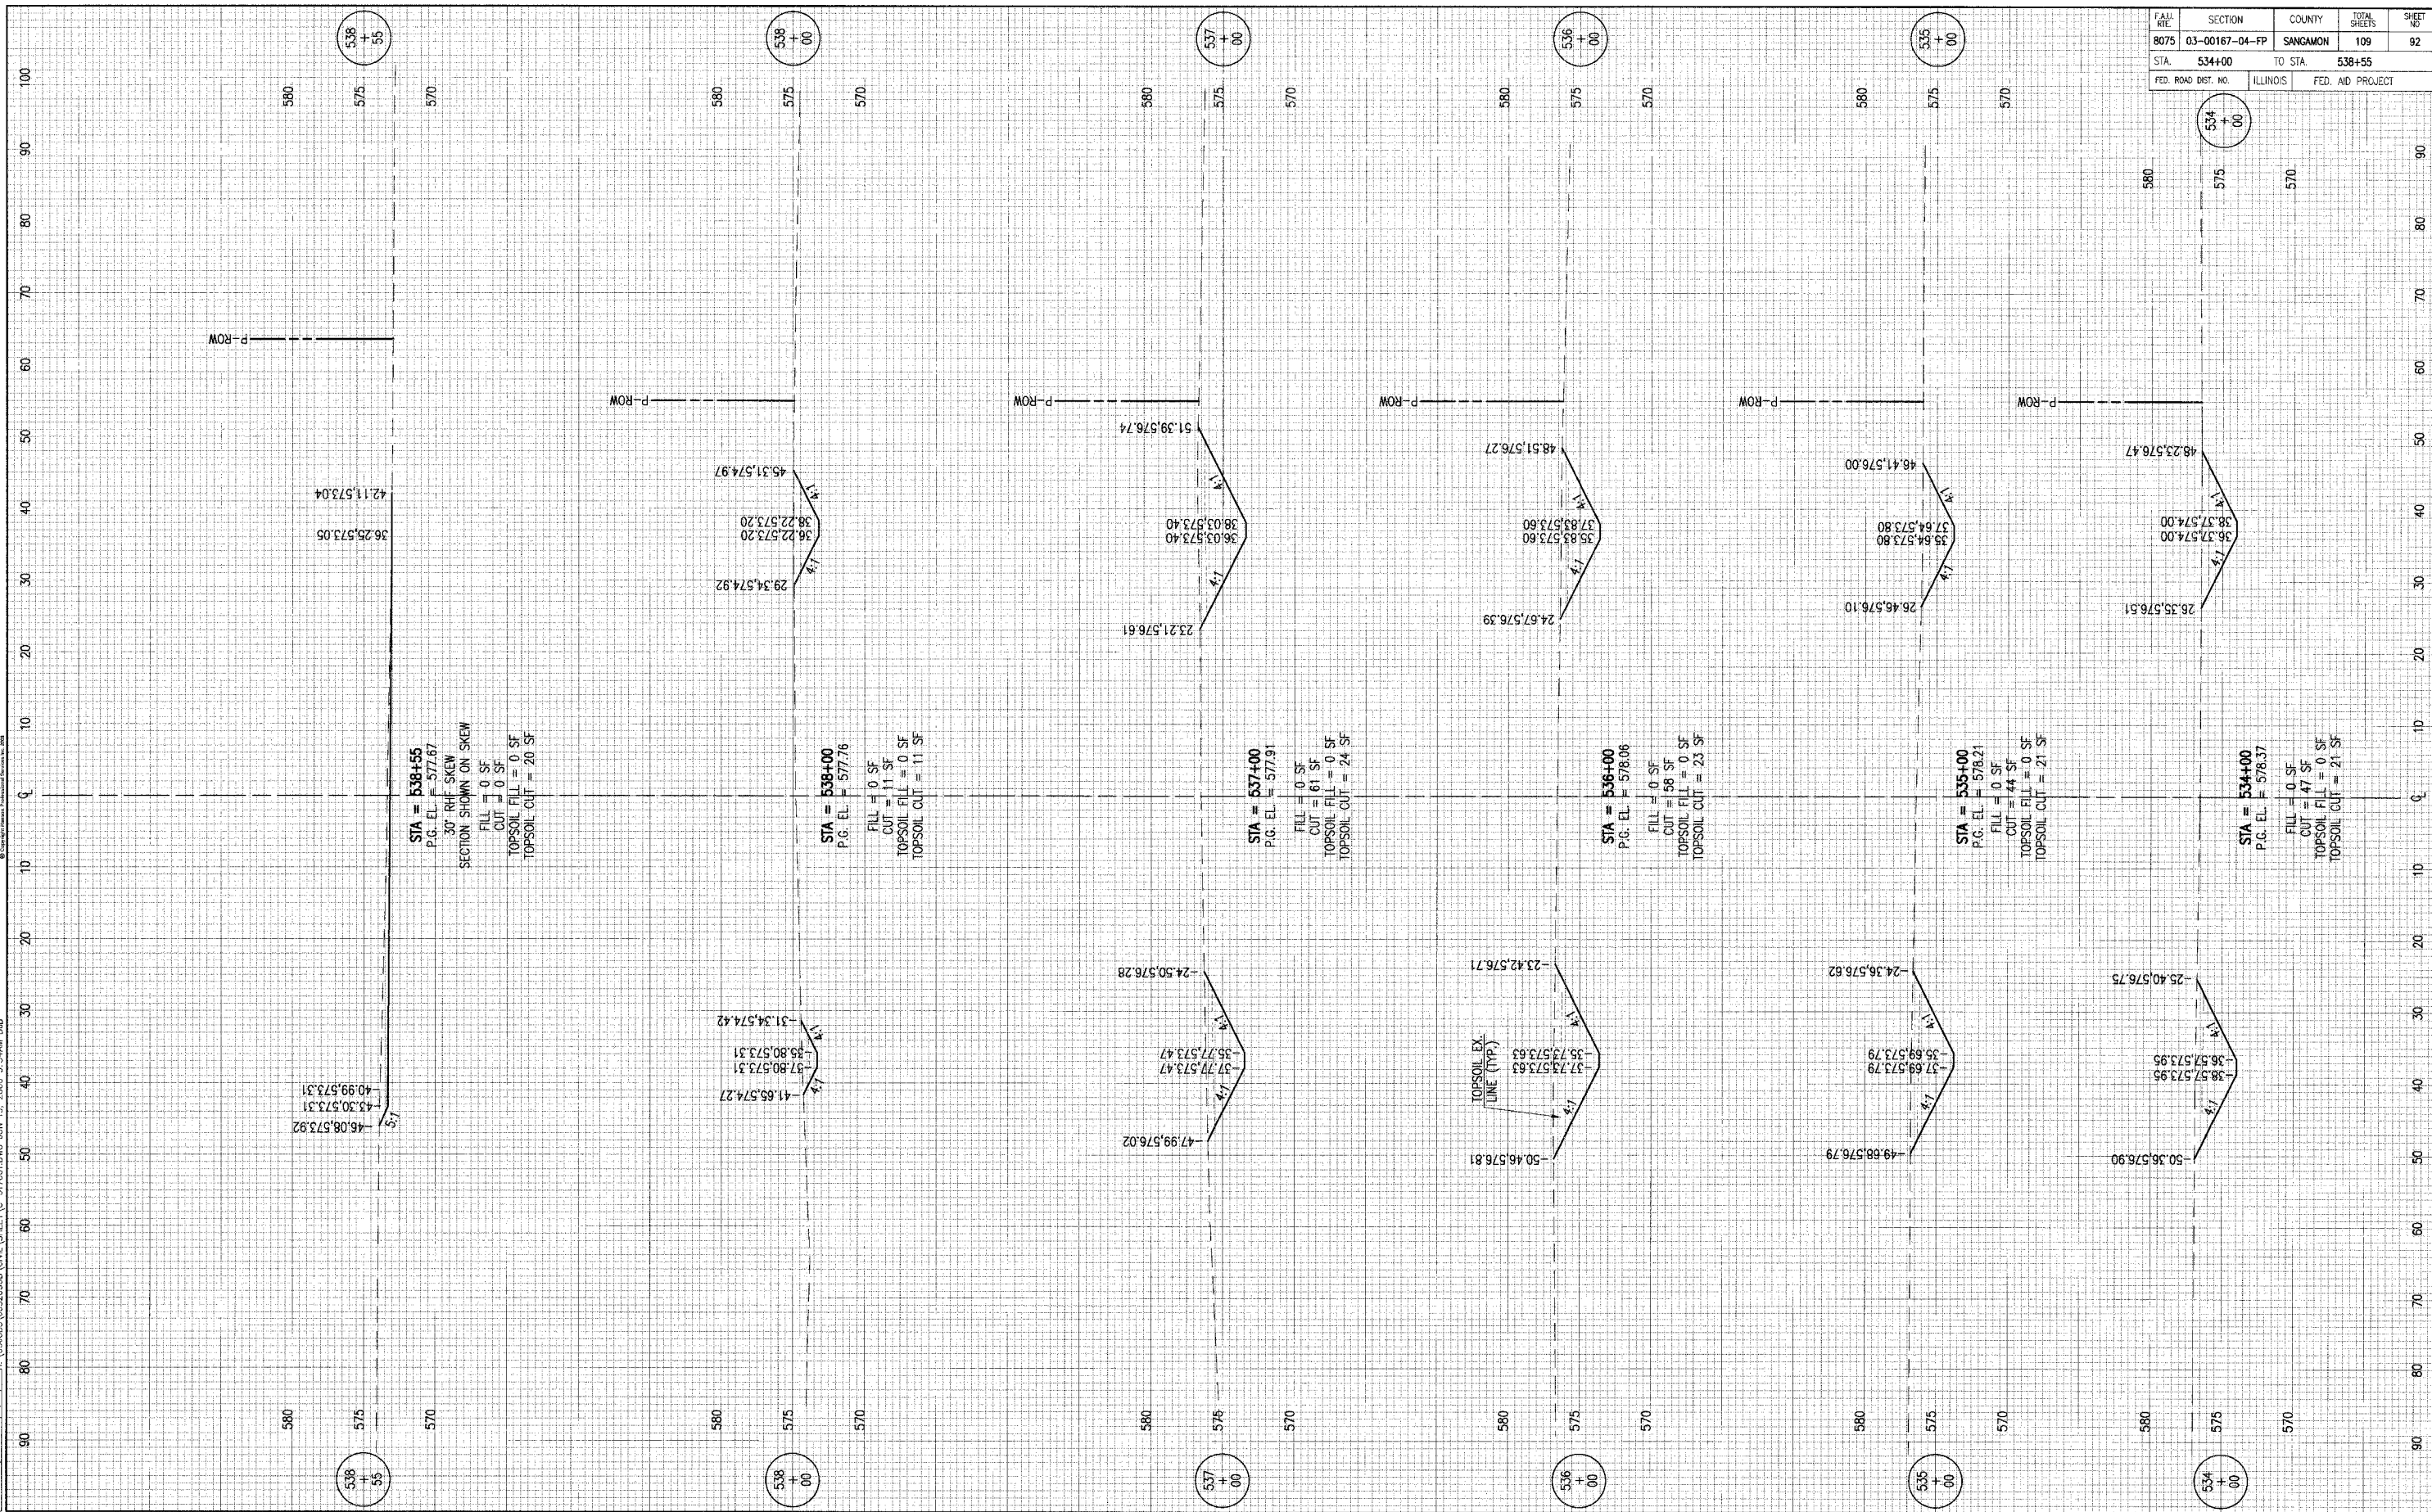

FAU. RTE.	SECTION	COUNTY	TOTAL SHEETS	SHEET NO.
8075	03-00167-04-FP	SANGAMON	109	92
STA. 534+00		TO STA. 538+55		
FED. ROAD DIST. NO.	ILLINOIS	FED. AID PROJECT		