


LAYOUT
 DRAWN
 REVIEWED

8/6 1/15/04
 8/6 7/27/04
 8/6 7/27/04



301002.DWG JUN 19, 2006 9:56AM B.LB
 \\03\005\03320298\CIVIL\03\002.DWG JUN 19, 2006 9:56AM B.LB

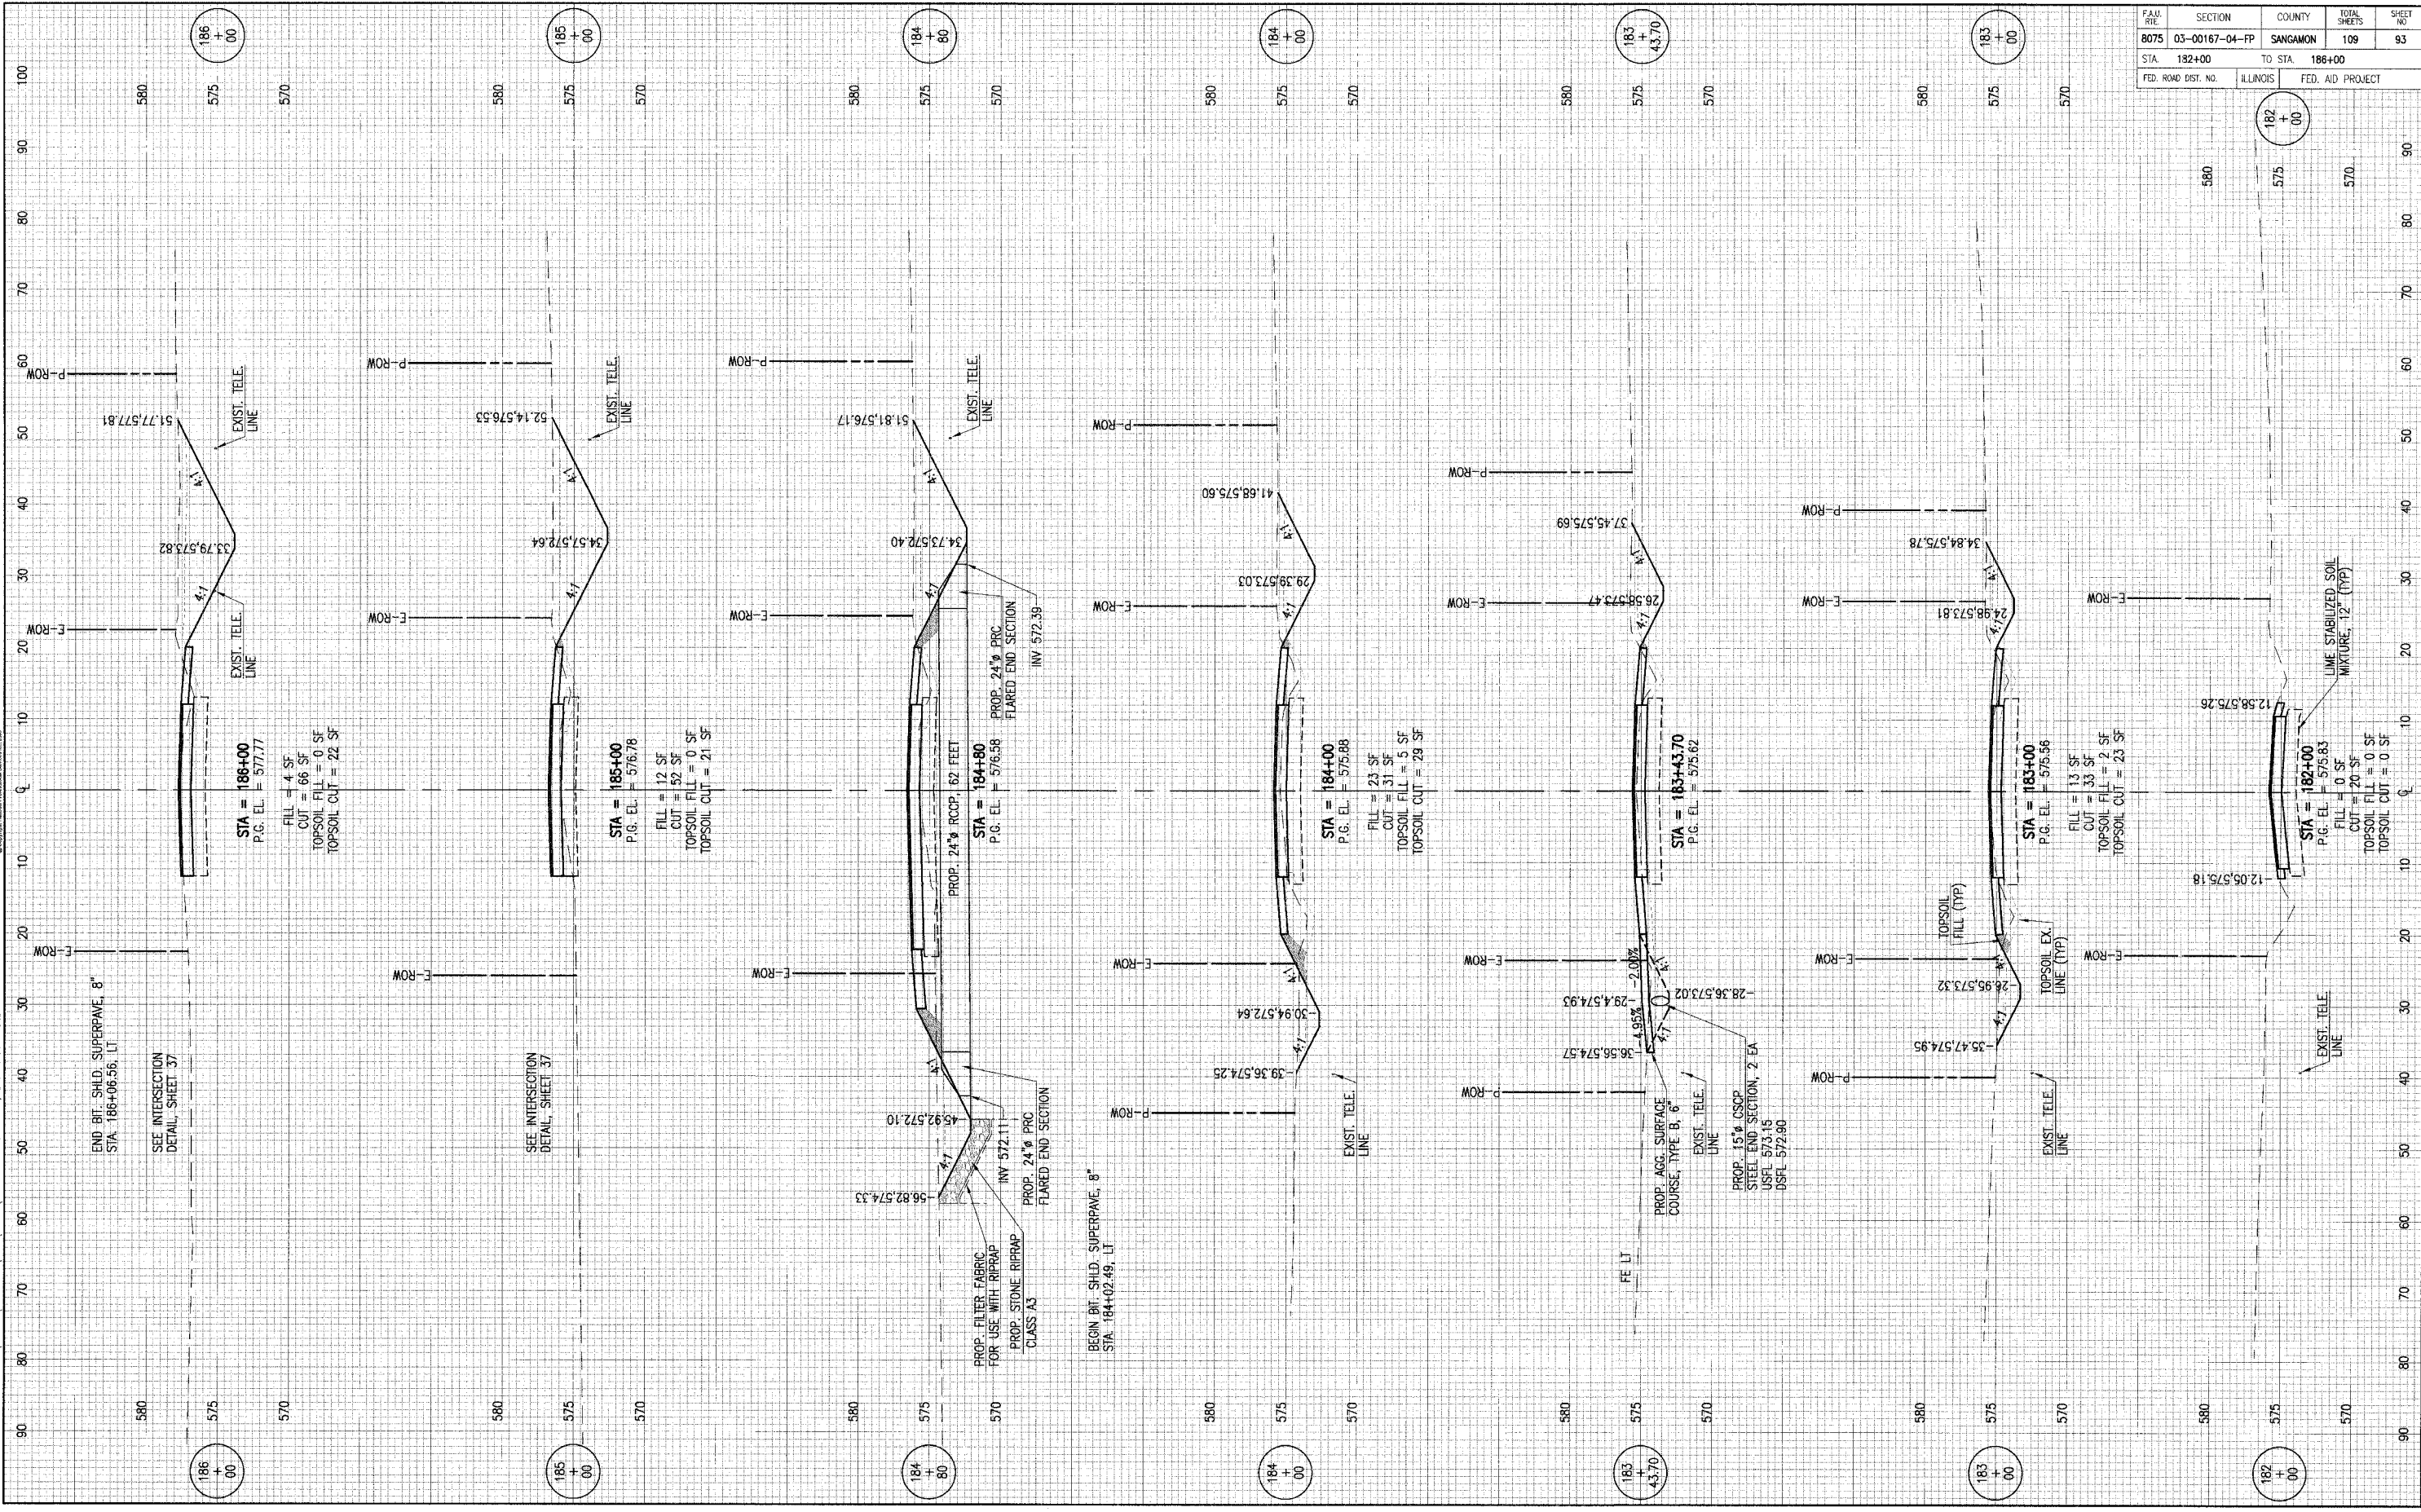

FAU. REC.	SECTION	COUNTY	TOTAL SHEETS	SHEET NO.
8075	03-00167-04-FP	SANGAMON	109	93
STA. 182+00		TO STA. 186+00		
FED. ROAD DIST. NO. ILLINOIS		FED. AID PROJECT		