


LAYOUT
DRAWN
REVIEWED

BAB 3/15/04
EAB 7/22/04
LDK 7/27/04



03\3025\035\20358\03\0358\CIVIL\0358\0358\0358.DWG JUN 19, 2006 9:58AM BJB

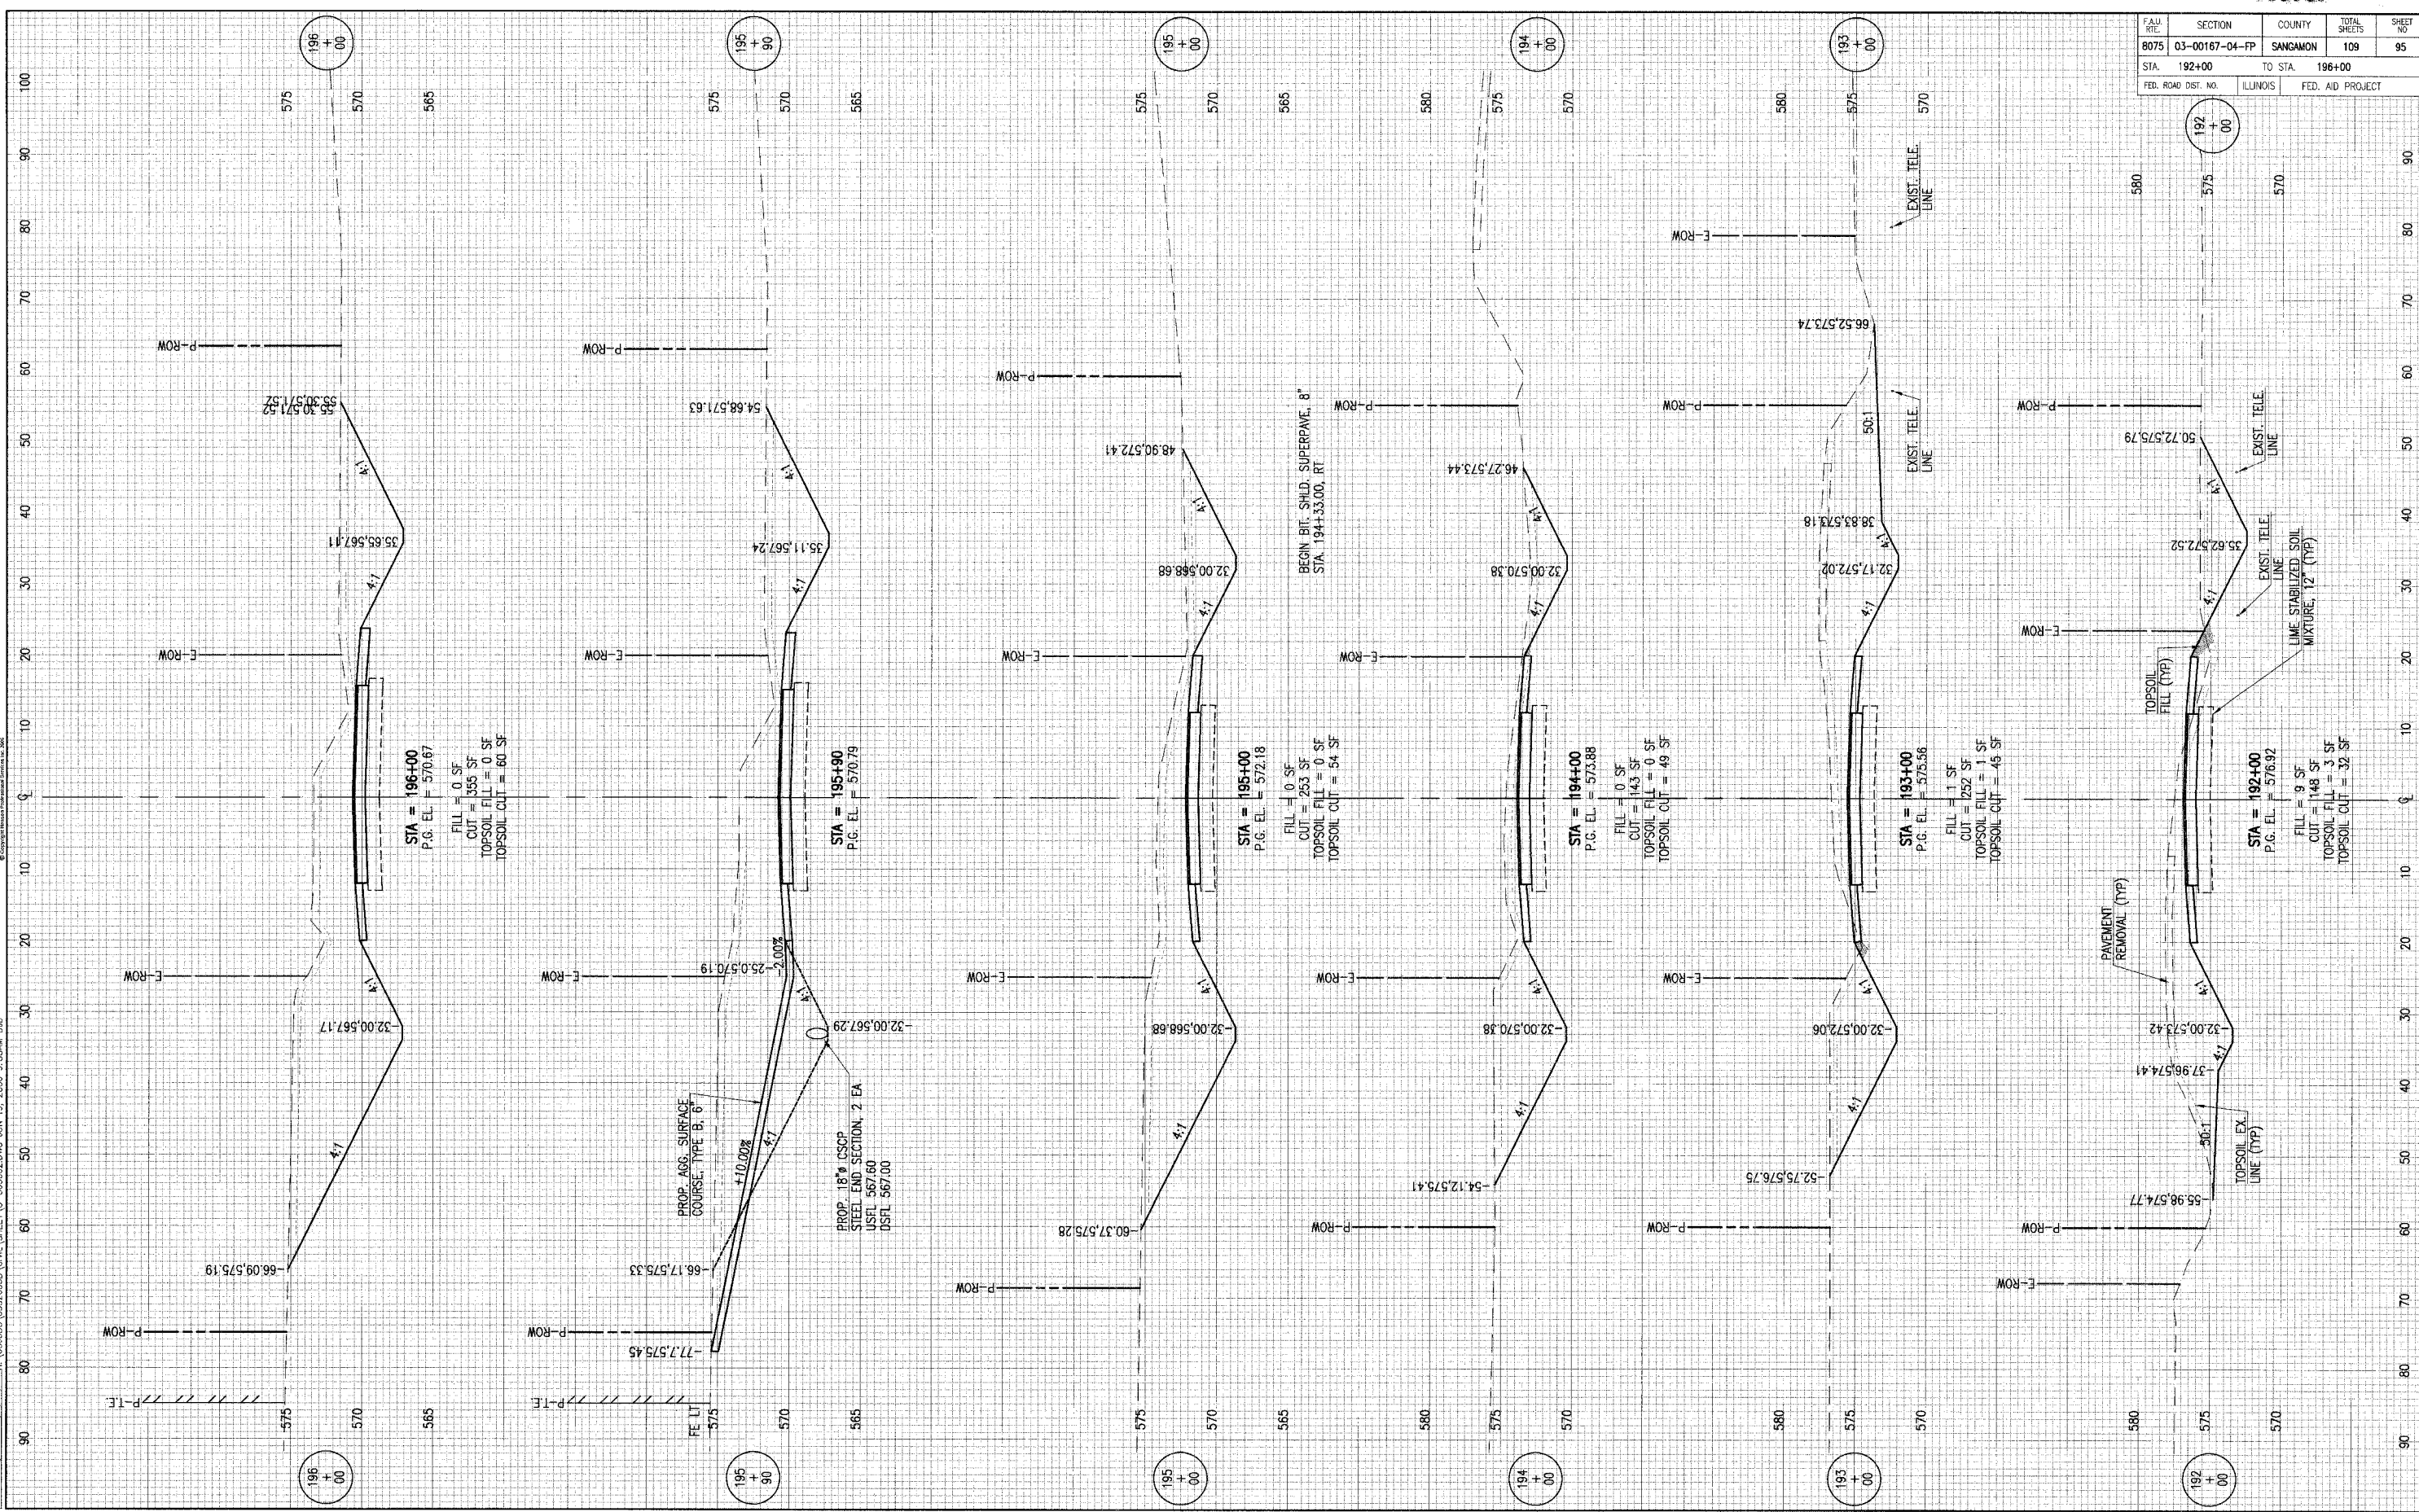

FAU. SITE	SECTION	COUNTY	TOTAL SHEETS	SHEET NO.
8075	03-00167-04-FP	SANGAMON	109	95
STA. 192+00		TO STA. 196+00		
FED. ROAD DIST. NO.		ILLINOIS	FED. AID PROJECT	