


LAYOUT BB 3/15/04
 DRAWN BB 7/22/04
 REVIEWED LOK 7/23/04

03:0085\0320098\CIVIL\PROJECT\301004.DWG JUN 19, 2006 10:04AM BJB



© 2004 Hanson Incorporated, All Rights Reserved.

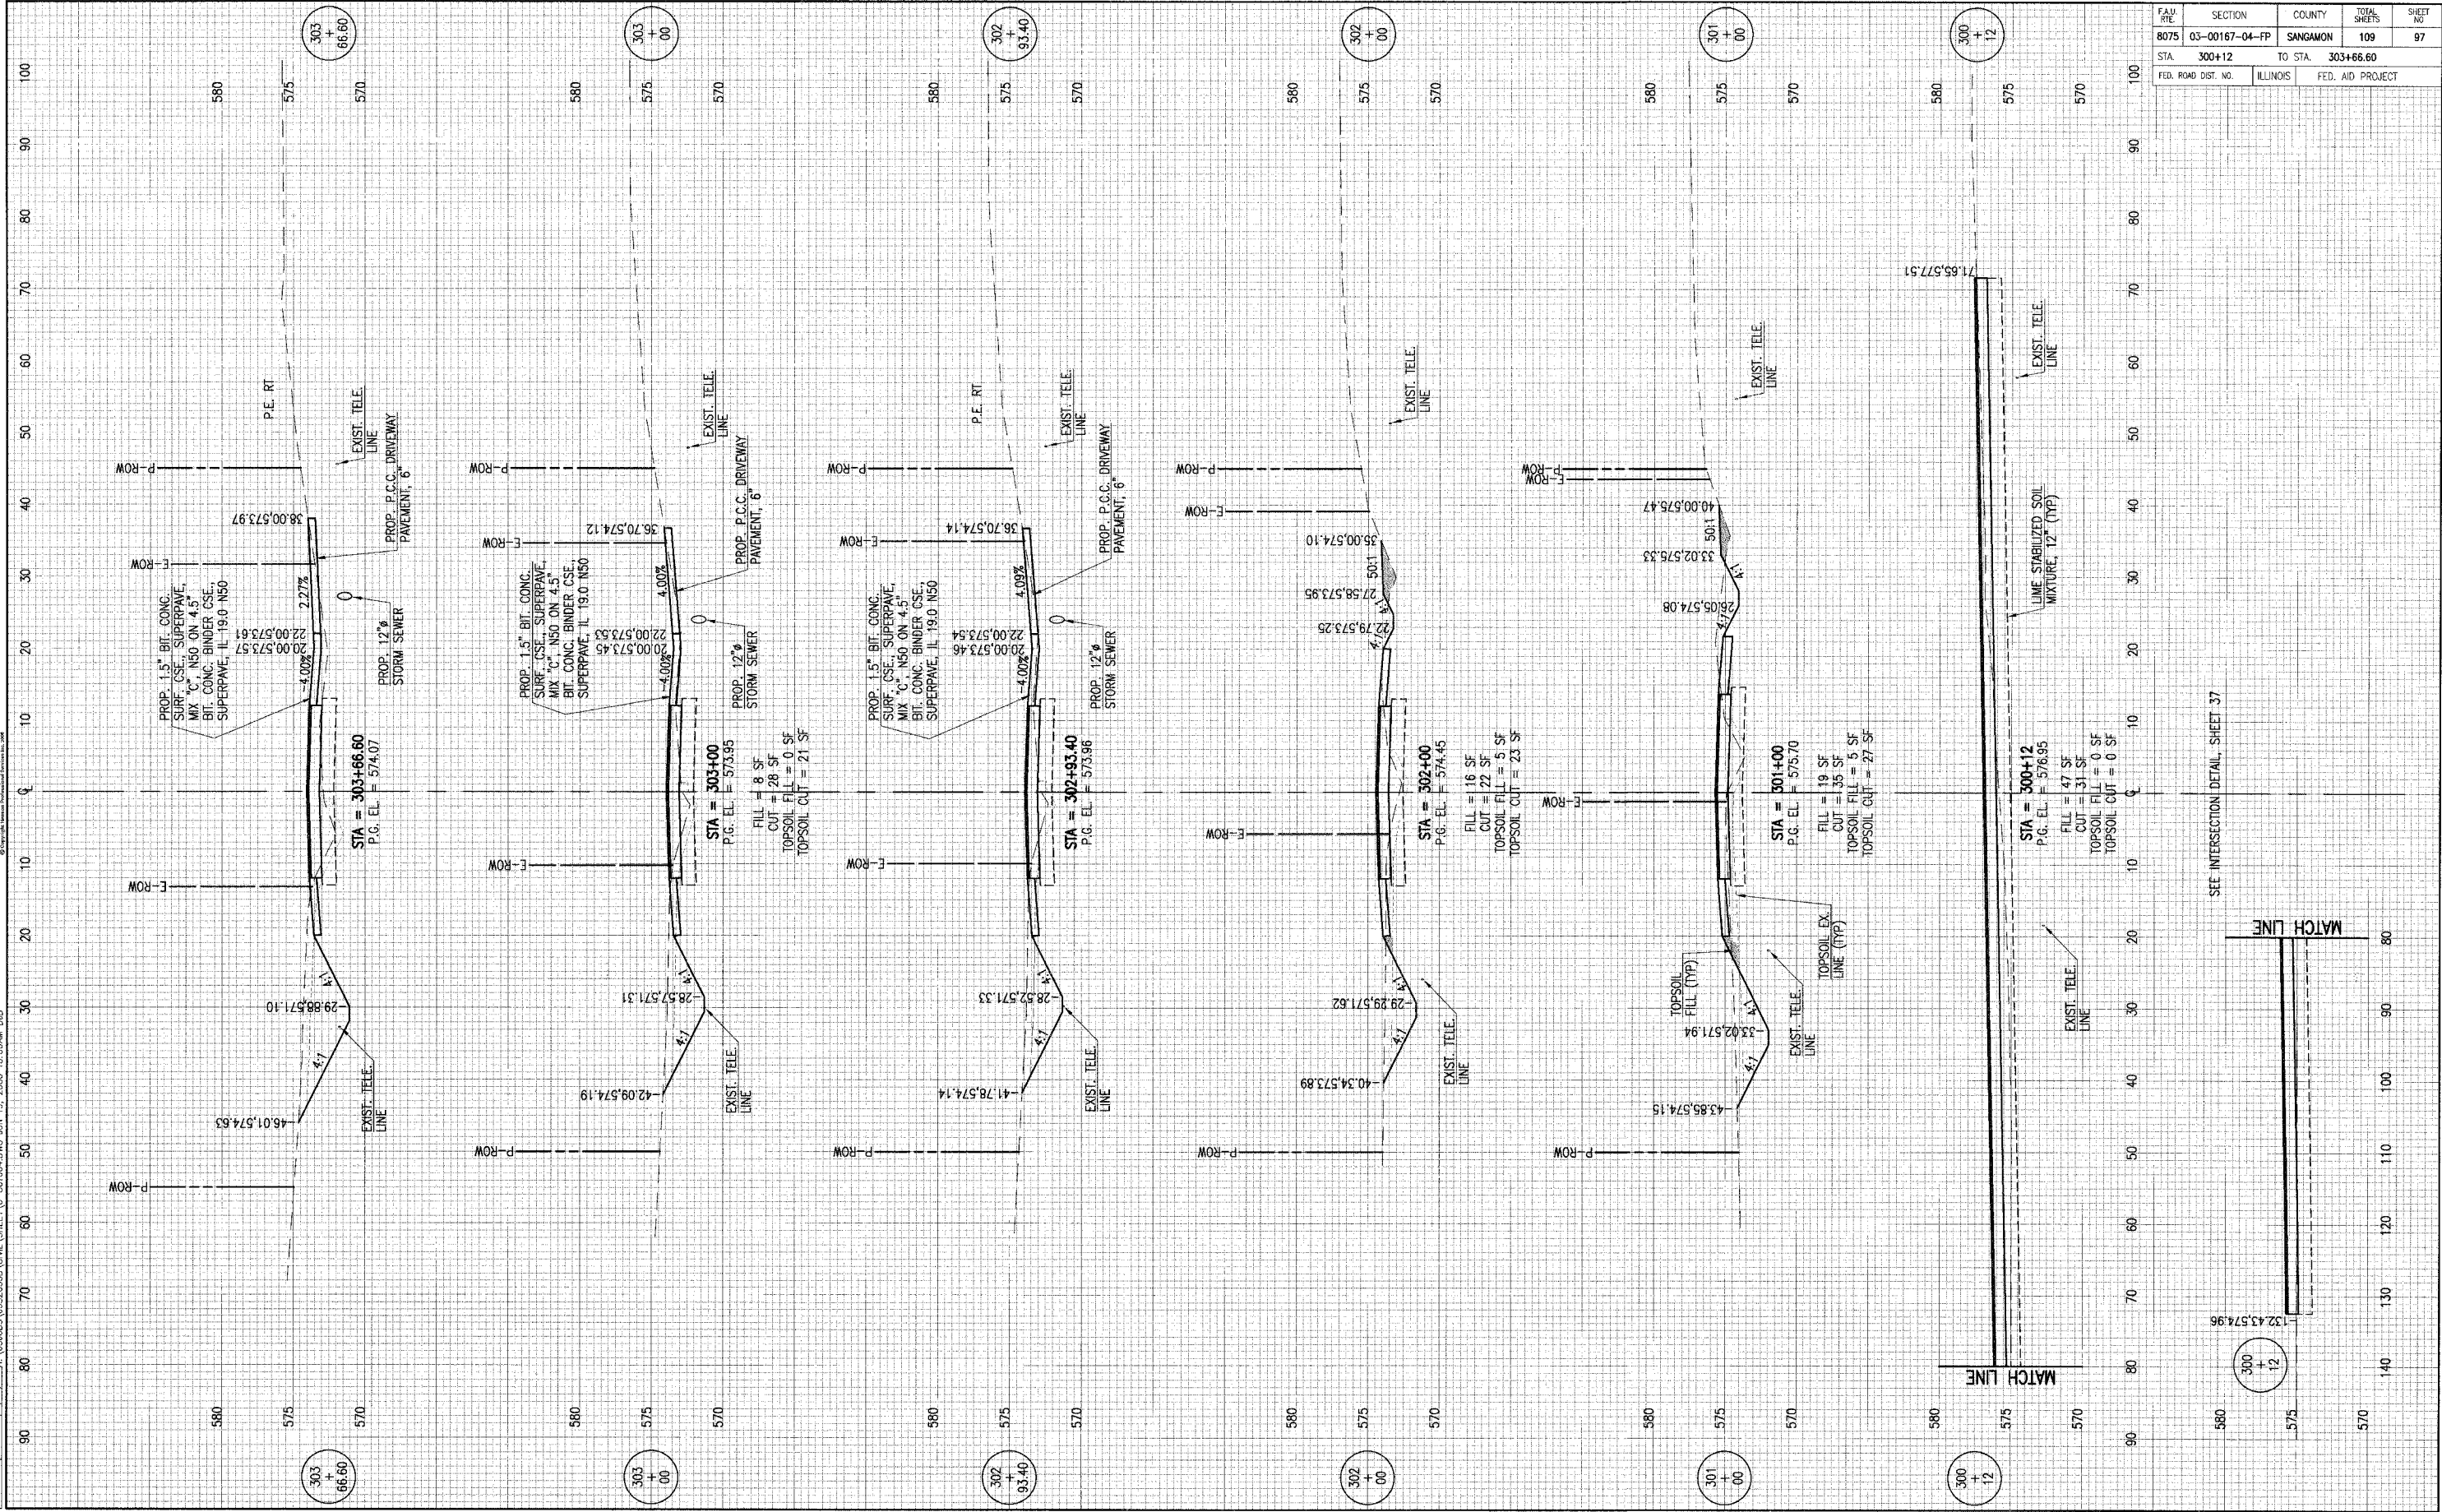

FAM. RTE.	SECTION	COUNTY	TOTAL SHEETS	SHEET NO.
8075	03-00167-04-FP	SANGAMON	109	97
STA 300+12		TO STA 303+66.60		
FED. ROAD DIST. NO. ILLINOIS		FED. AID PROJECT		

SEE INTERSECTION DETAIL SHEET 37