


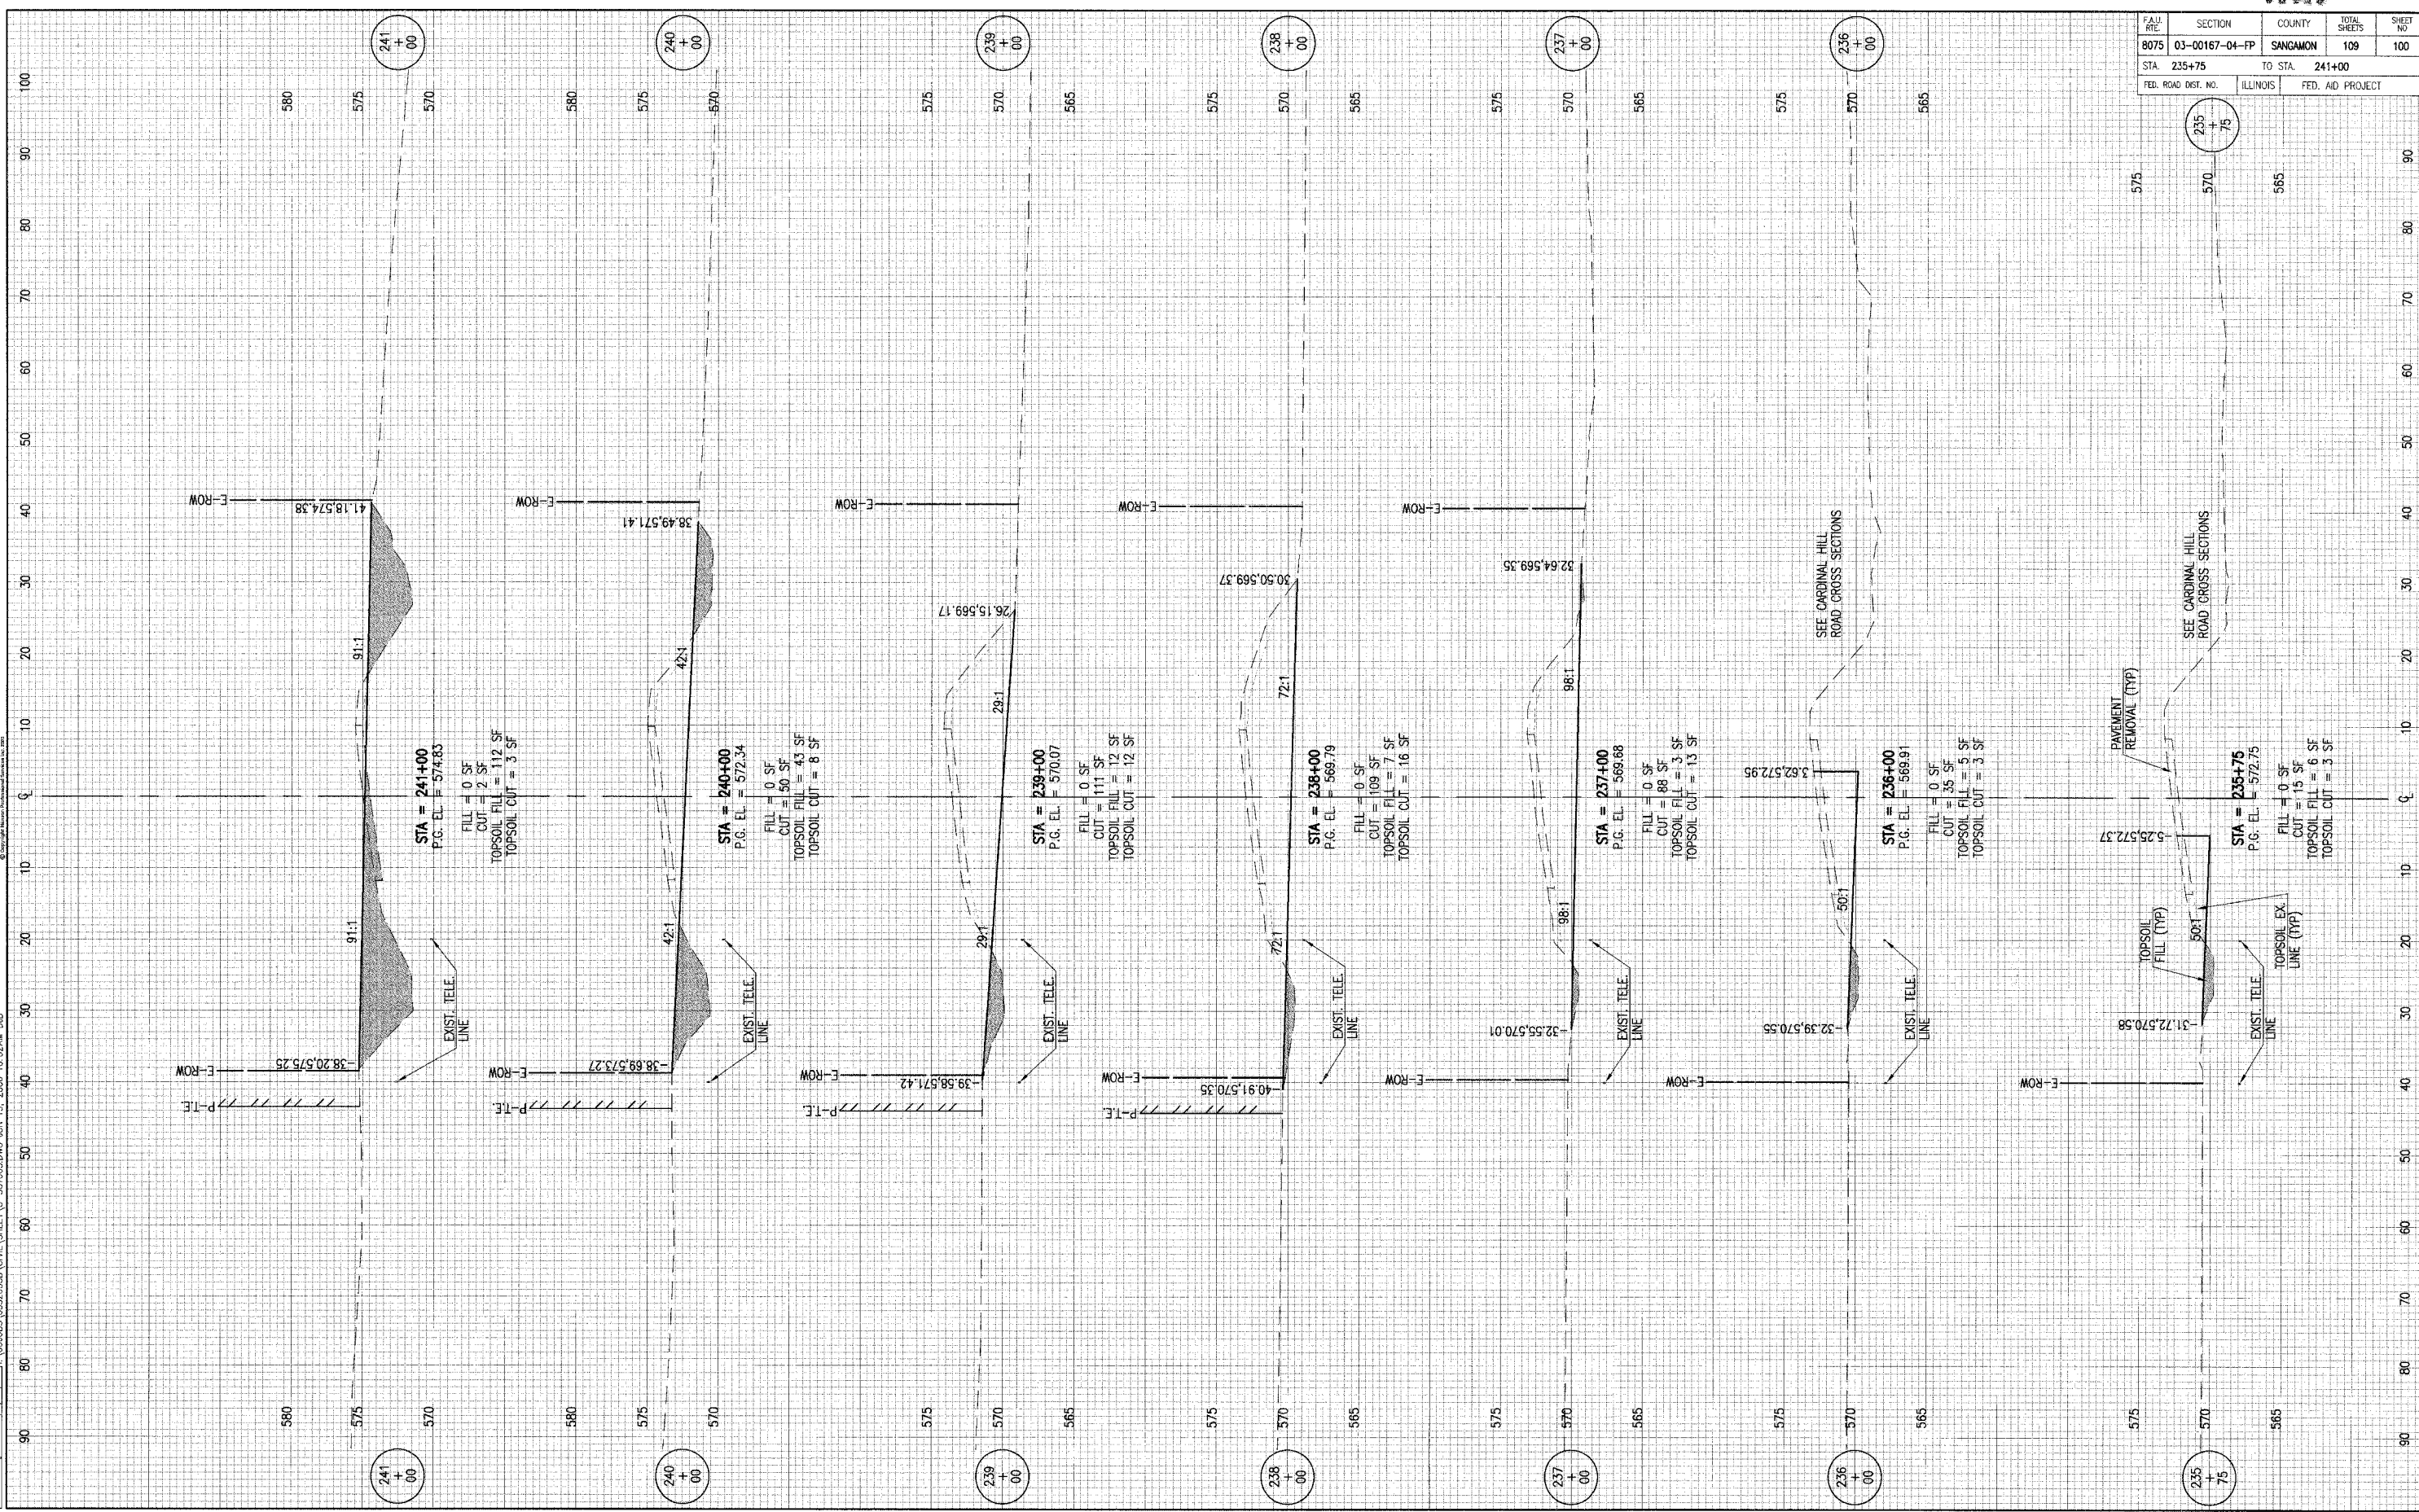

LAYOUT: BAB 3/15/04  
 DRAWN: BAB 7/22/04  
 REVIEWED: LDK 1/27/04  
 I:\03\085\03520358\CIVIL\03520358\03520358\03520358.DWG JUN 19, 2008 10:02AM BJB



FAU No.	SECTION	COUNTY	TOTAL SHEETS	SHEET NO.
8075	03-00167-04-FP	SANGAMON	109	100
	STA 235+75	TO STA 241+00		
FED. ROAD DIST. NO.	ILLINOIS	FED. AID PROJECT		