


FAU. NO.	SECTION	COUNTY	TOTAL SHEETS	SHEET NO.
8075	03-00167-04-FP	SANGAMON	109	101
STA. 242+00		TO STA. 248+00		
FED. ROAD DIST. NO.		ILLINOIS	FED. AID PROJECT	

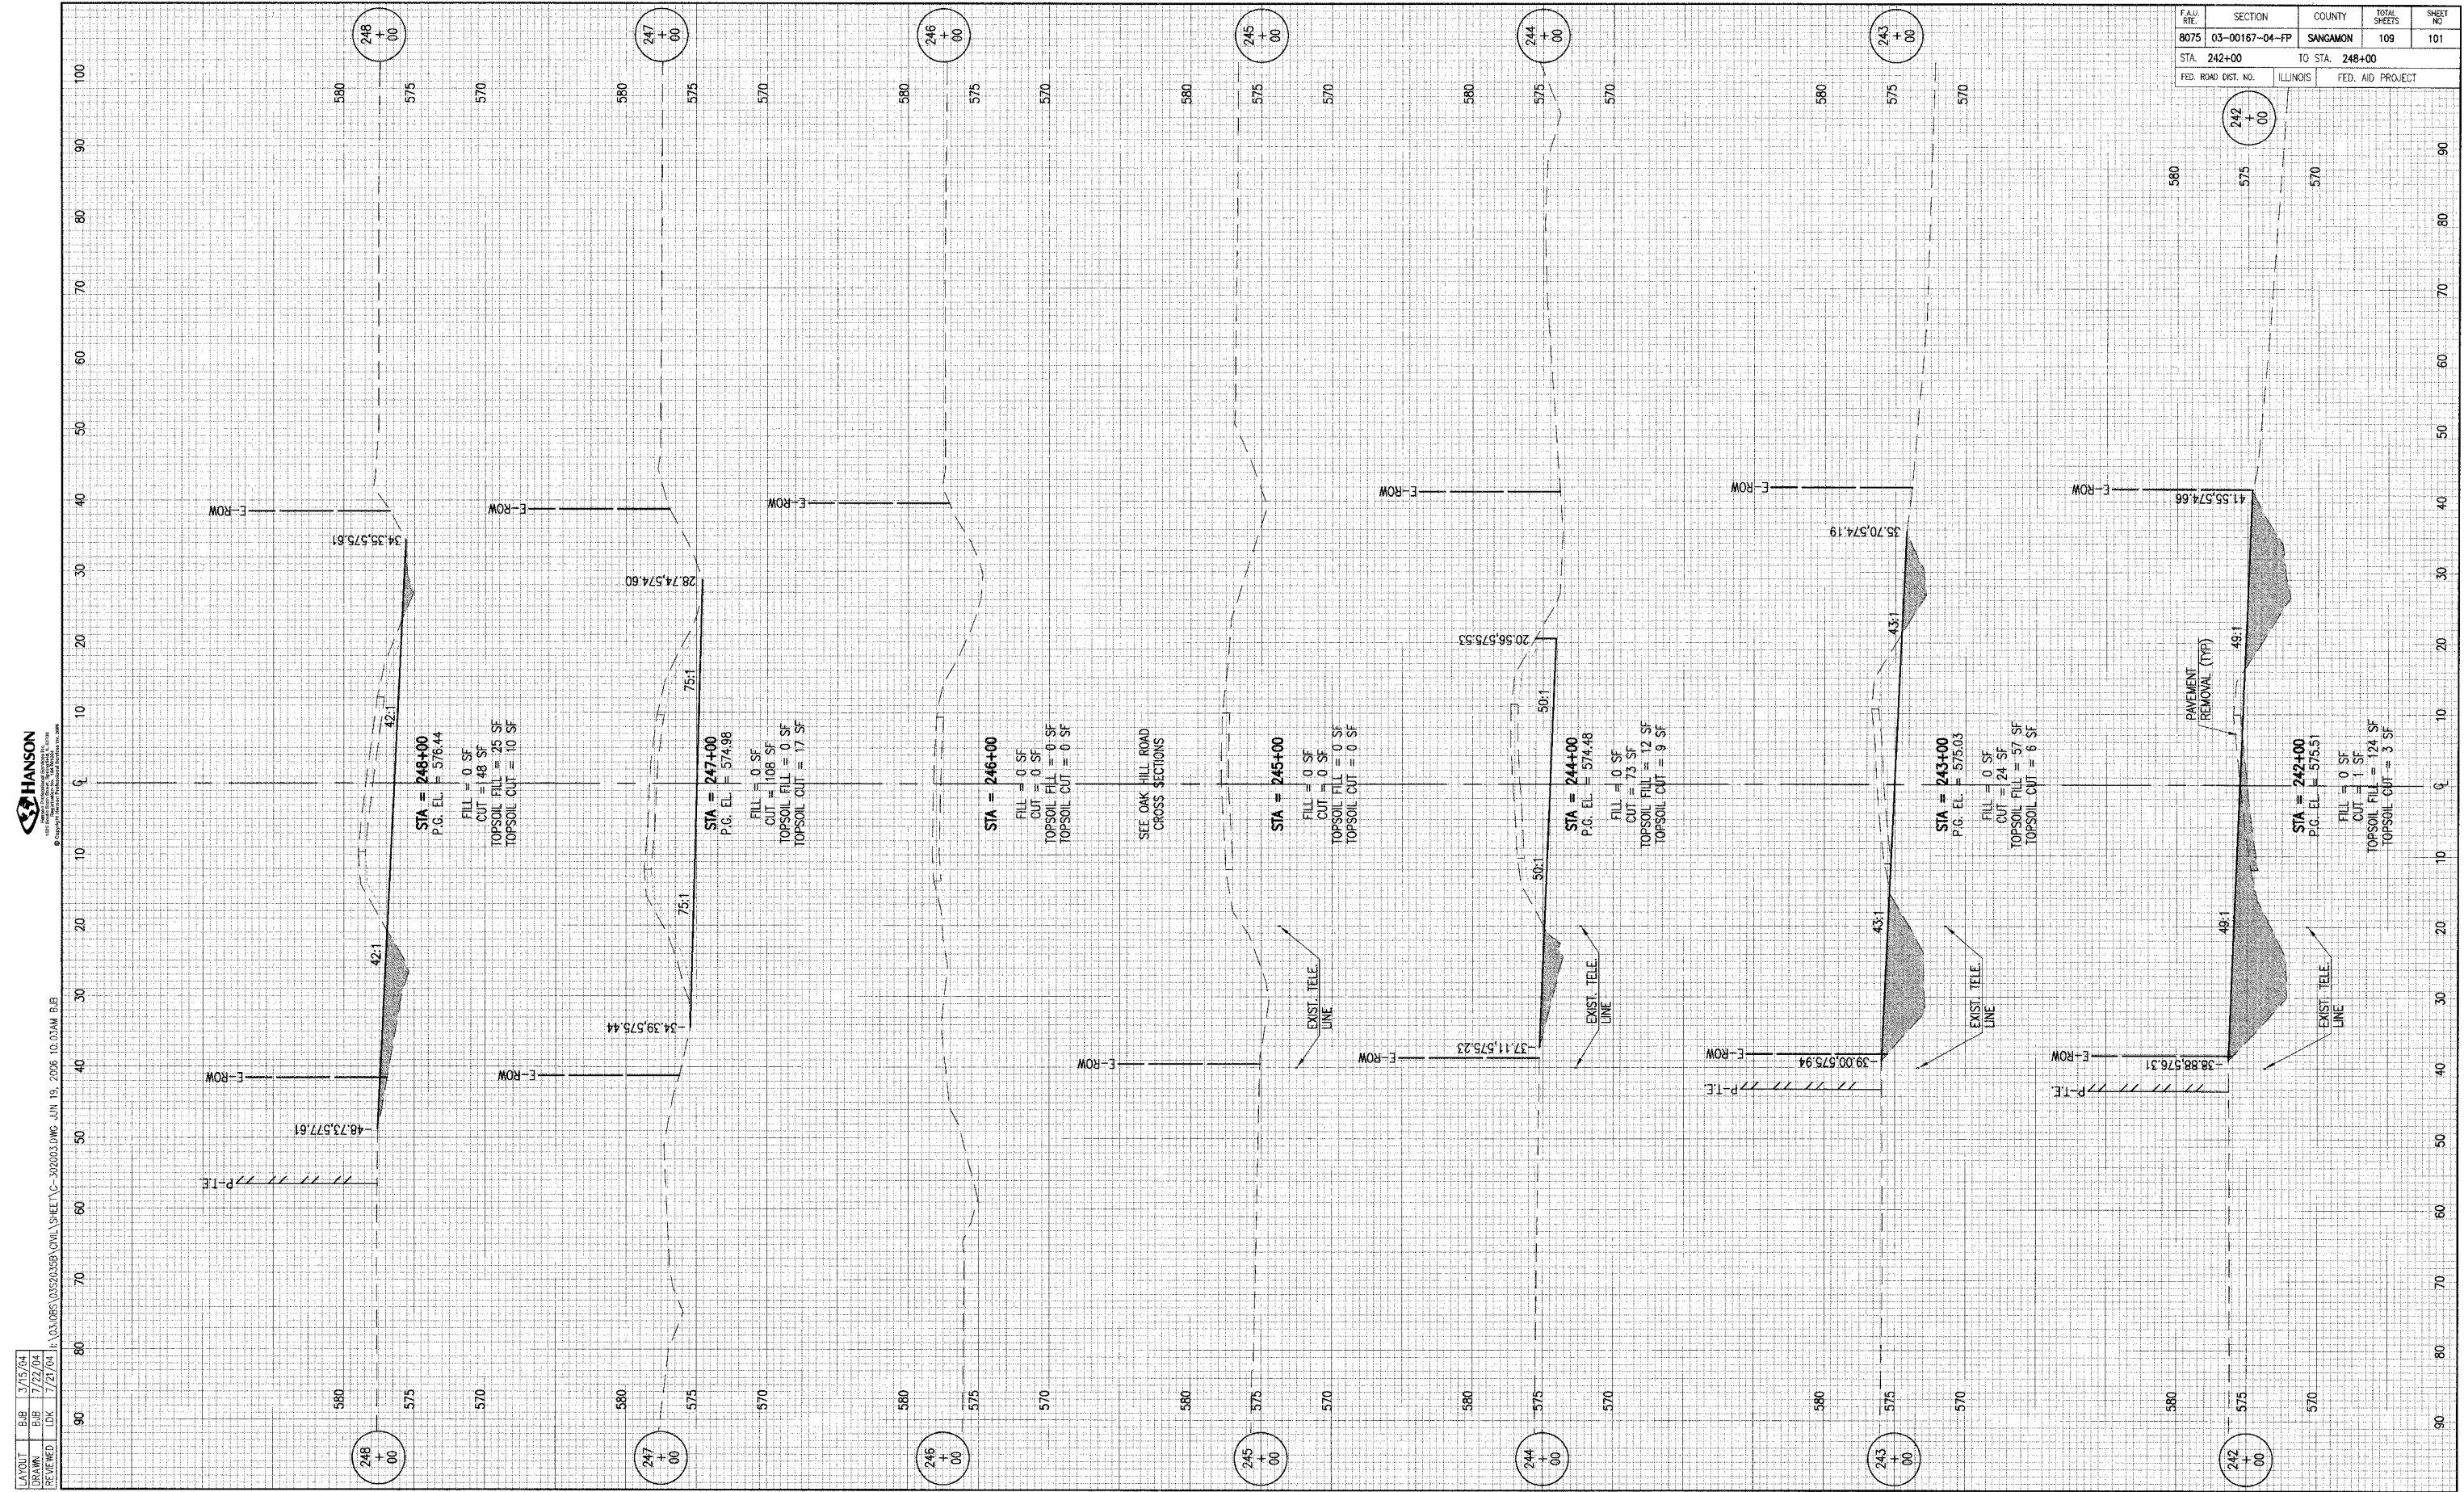

LAYOUT B/B 3/15/04  
DRAWN B/B 7/22/04  
REVIEWED LDK 7/27/04  
I:\03\085\03520338\03VIL\SHET\03-302003.DWG JUN 19, 2006 10:03AM B/B