


LAYOUT
DRAWN BY
REVIEWED BY

3/15/04
7/22/04
7/21/04



SEE WALNUT STREET
CROSS SECTIONS

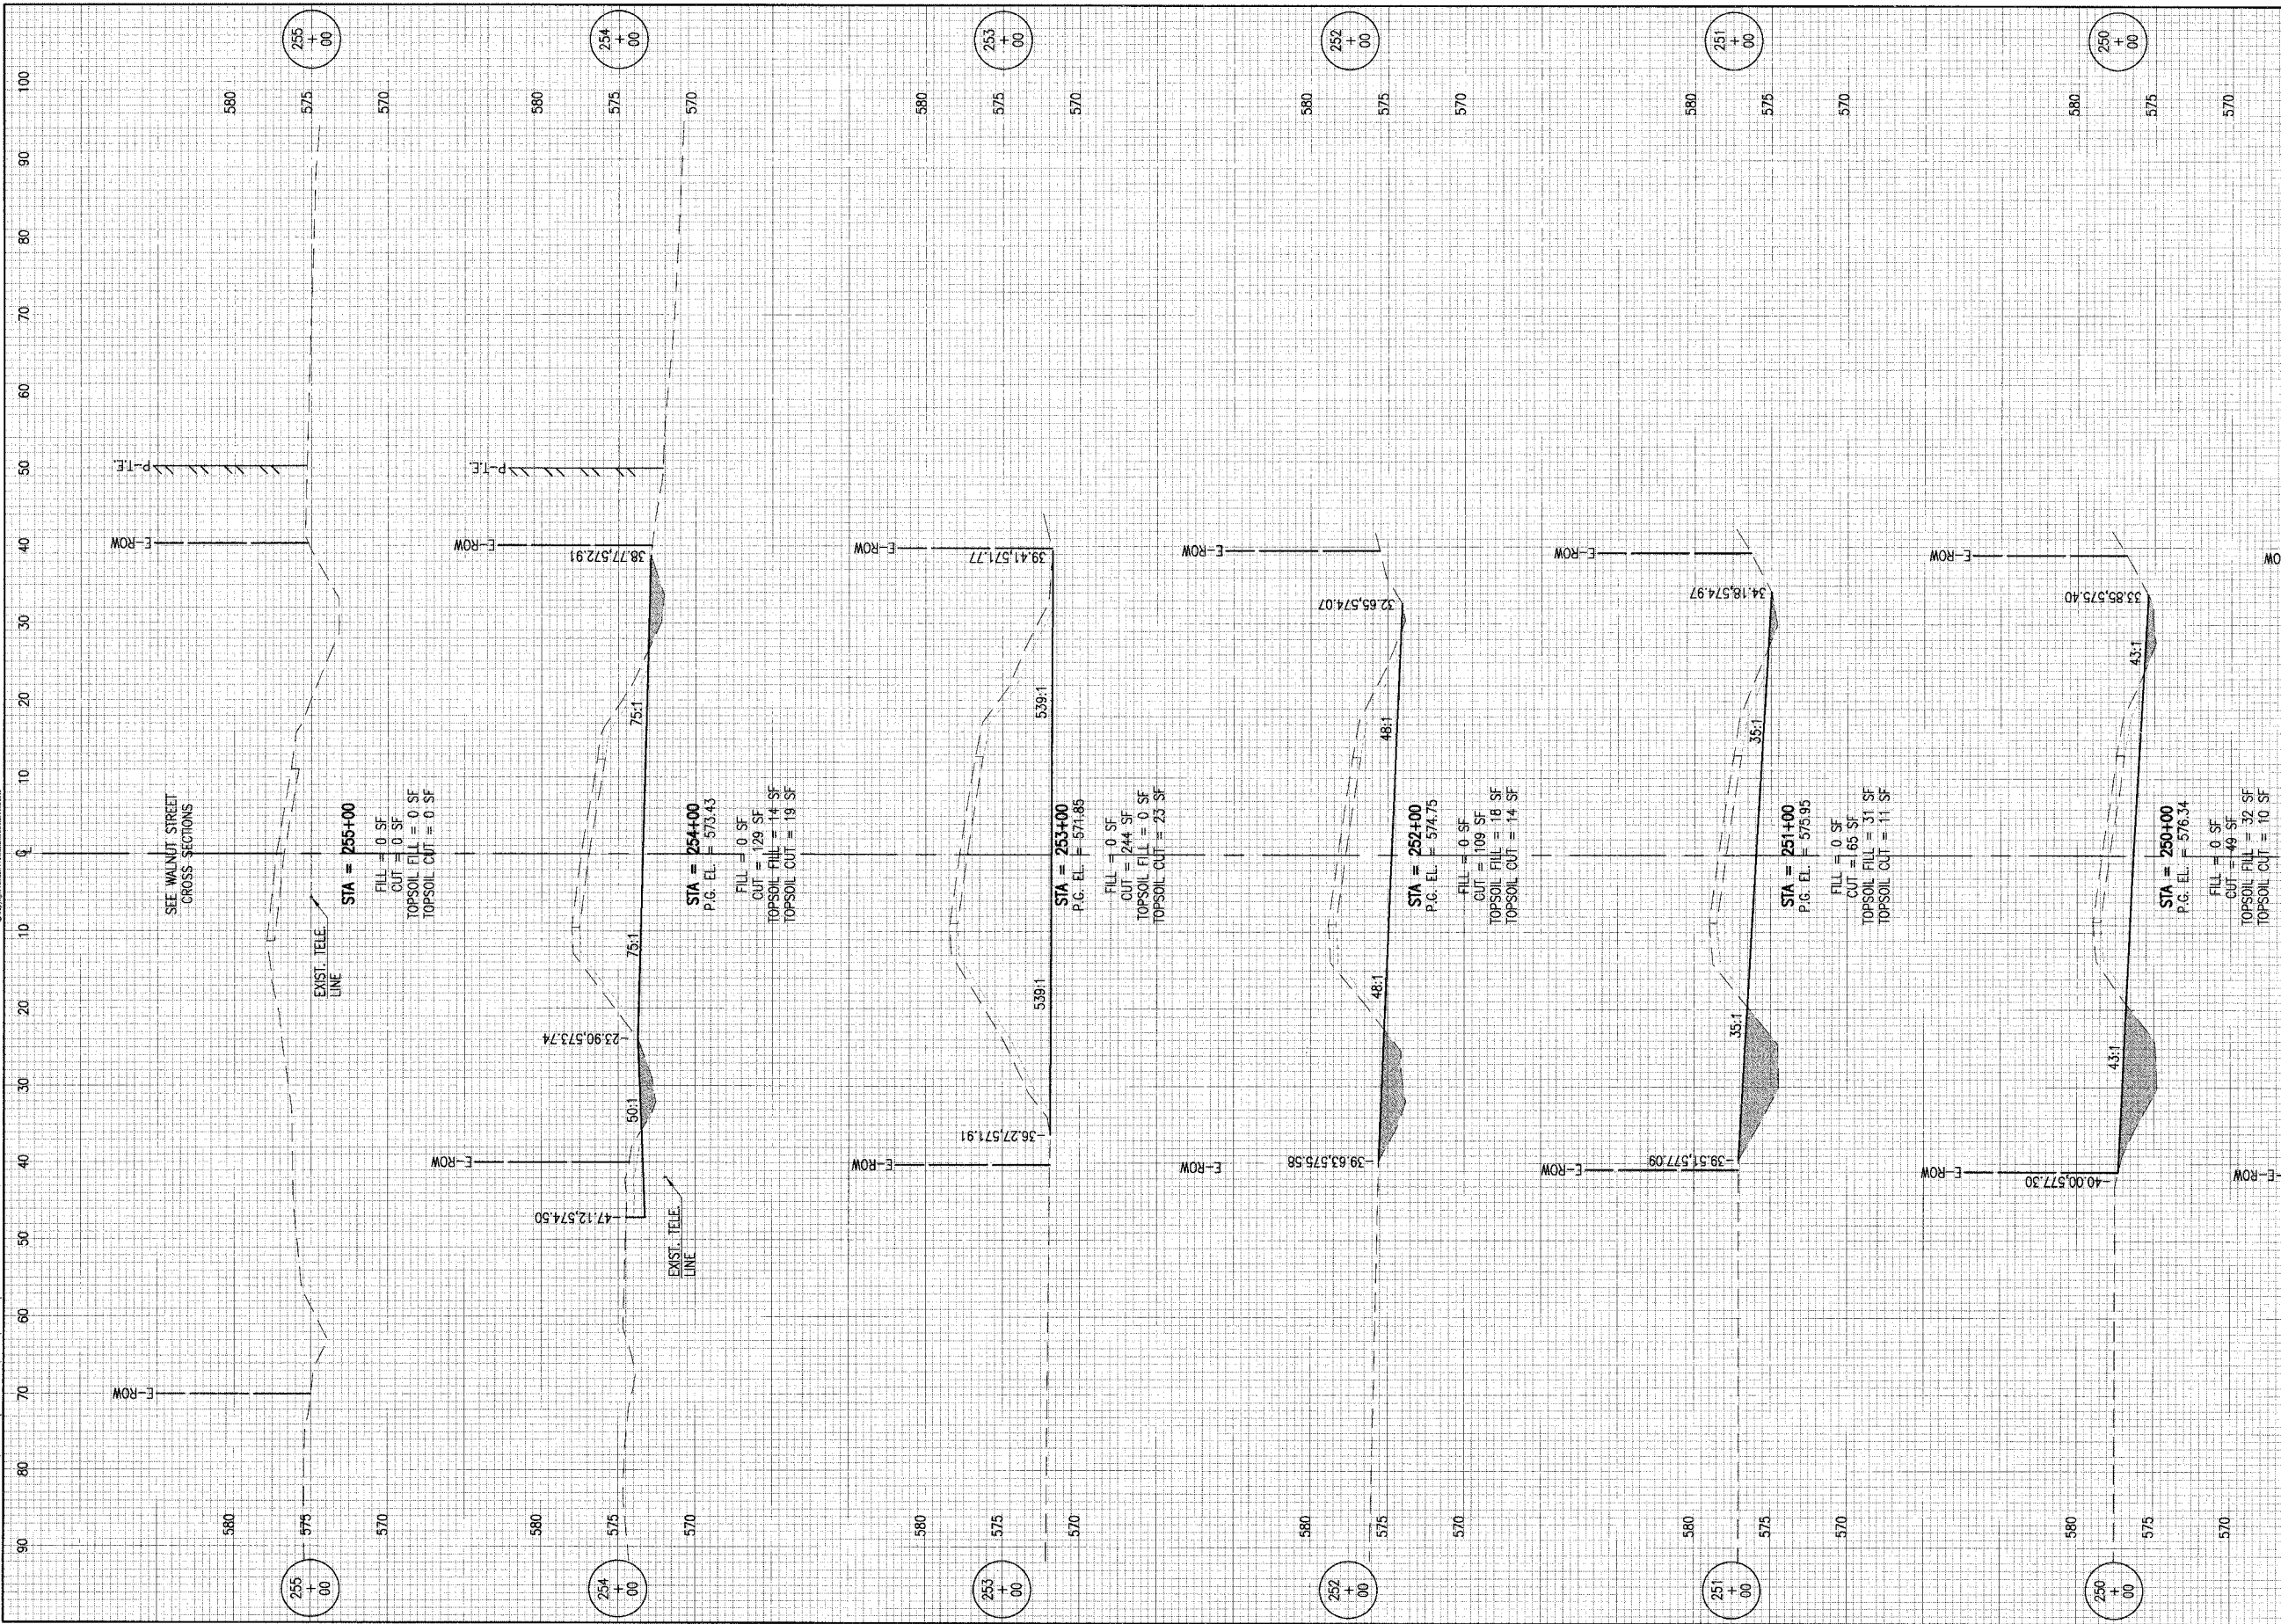

FAU. RITE.	SECTION	COUNTY	TOTAL SHEETS	SHEET NO.
8075	03-00167-04-FP	SANGAMON	109	102
STA. 249+00		TO STA. 255+00		
FED. ROAD DIST. NO.	ILLINOIS	FED. AID PROJECT		