


FAU. RTE.	SECTION	COUNTY	TOTAL SHEETS	SHEET NO.
8075	03-00167-04-FP	SANGAMON	109	103
STA. 100+00.00		TO STA. 102+35		
FED. ROAD DIST. NO.	ILLINOIS	FED. AID PROJECT		

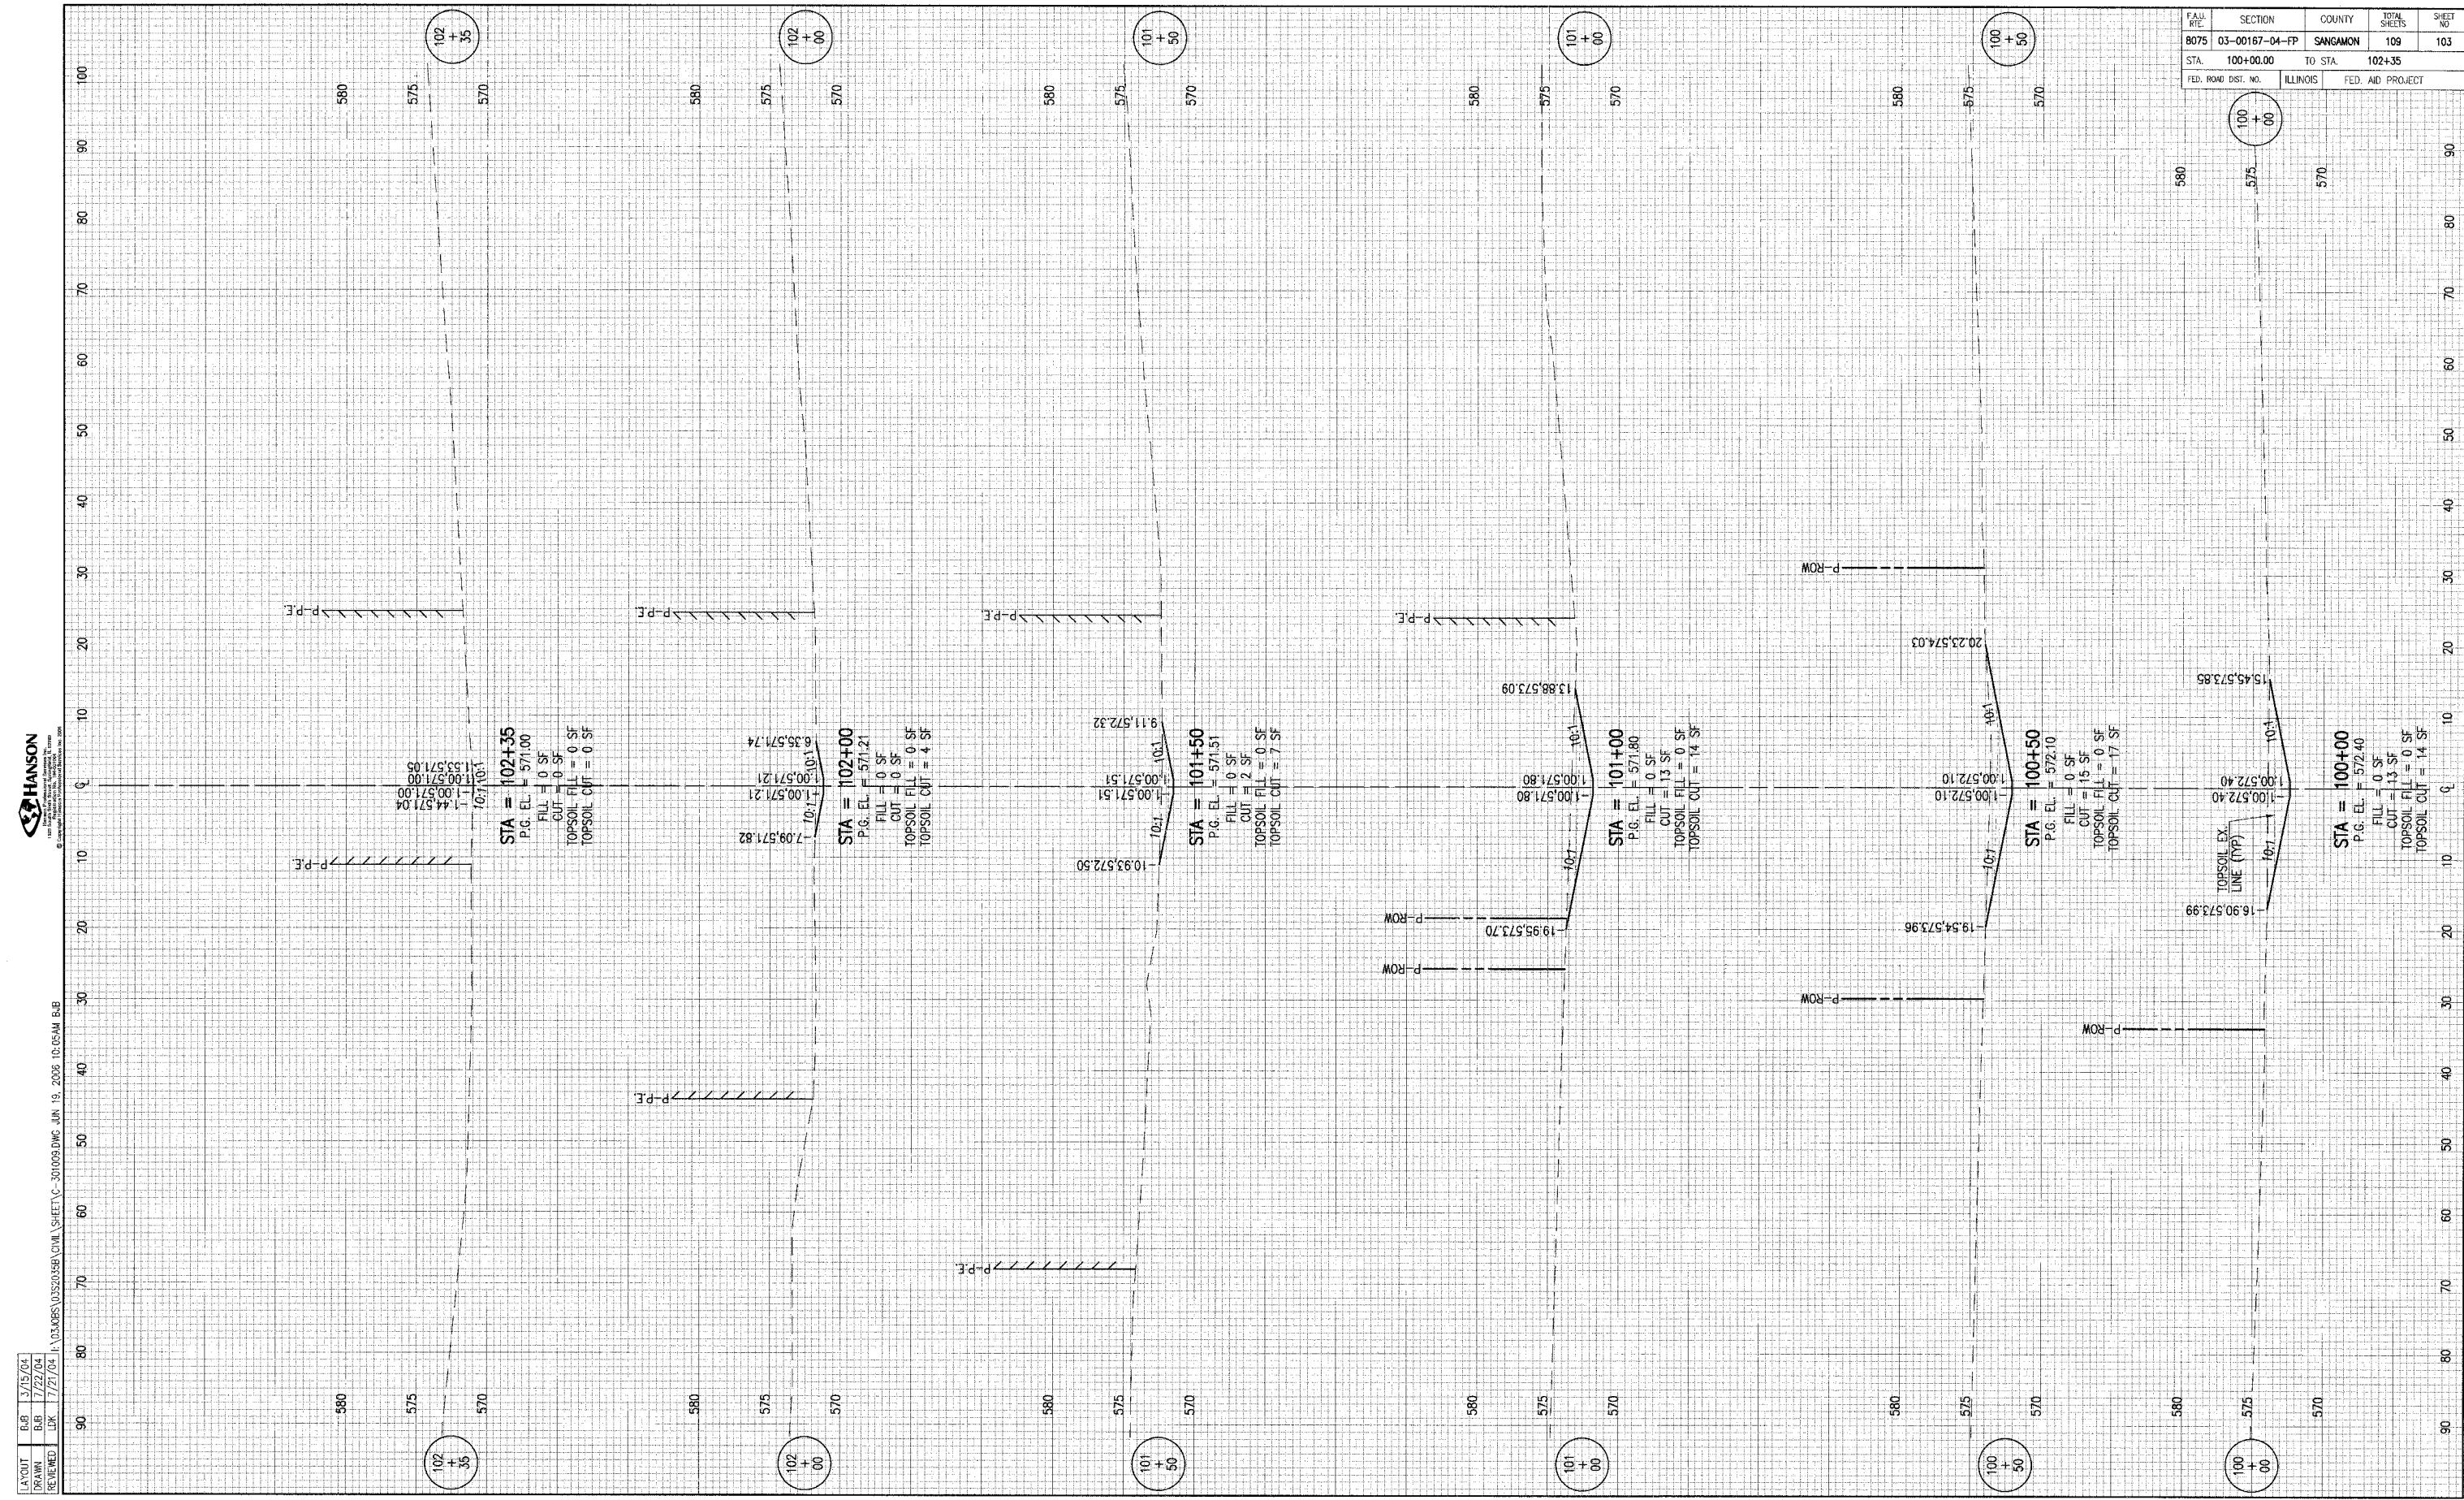

LAYOUT BJB 3/15/04
 DRAWN BJB 7/22/04
 REVIEWED LDK 7/27/04
 I:\03\MOBS\03520568\CIVIL\03\009.DWG JUN 19, 2006 10:56AM BJB