


LAYOUT
DRAWN
REVIEWED

BBB 3/15/04
BBB 7/22/04
DDX 7/27/04



\\03\085\03520259\CIVIL\SH411.C-302005.DWG JUN 19, 2006 10:06AM BJB

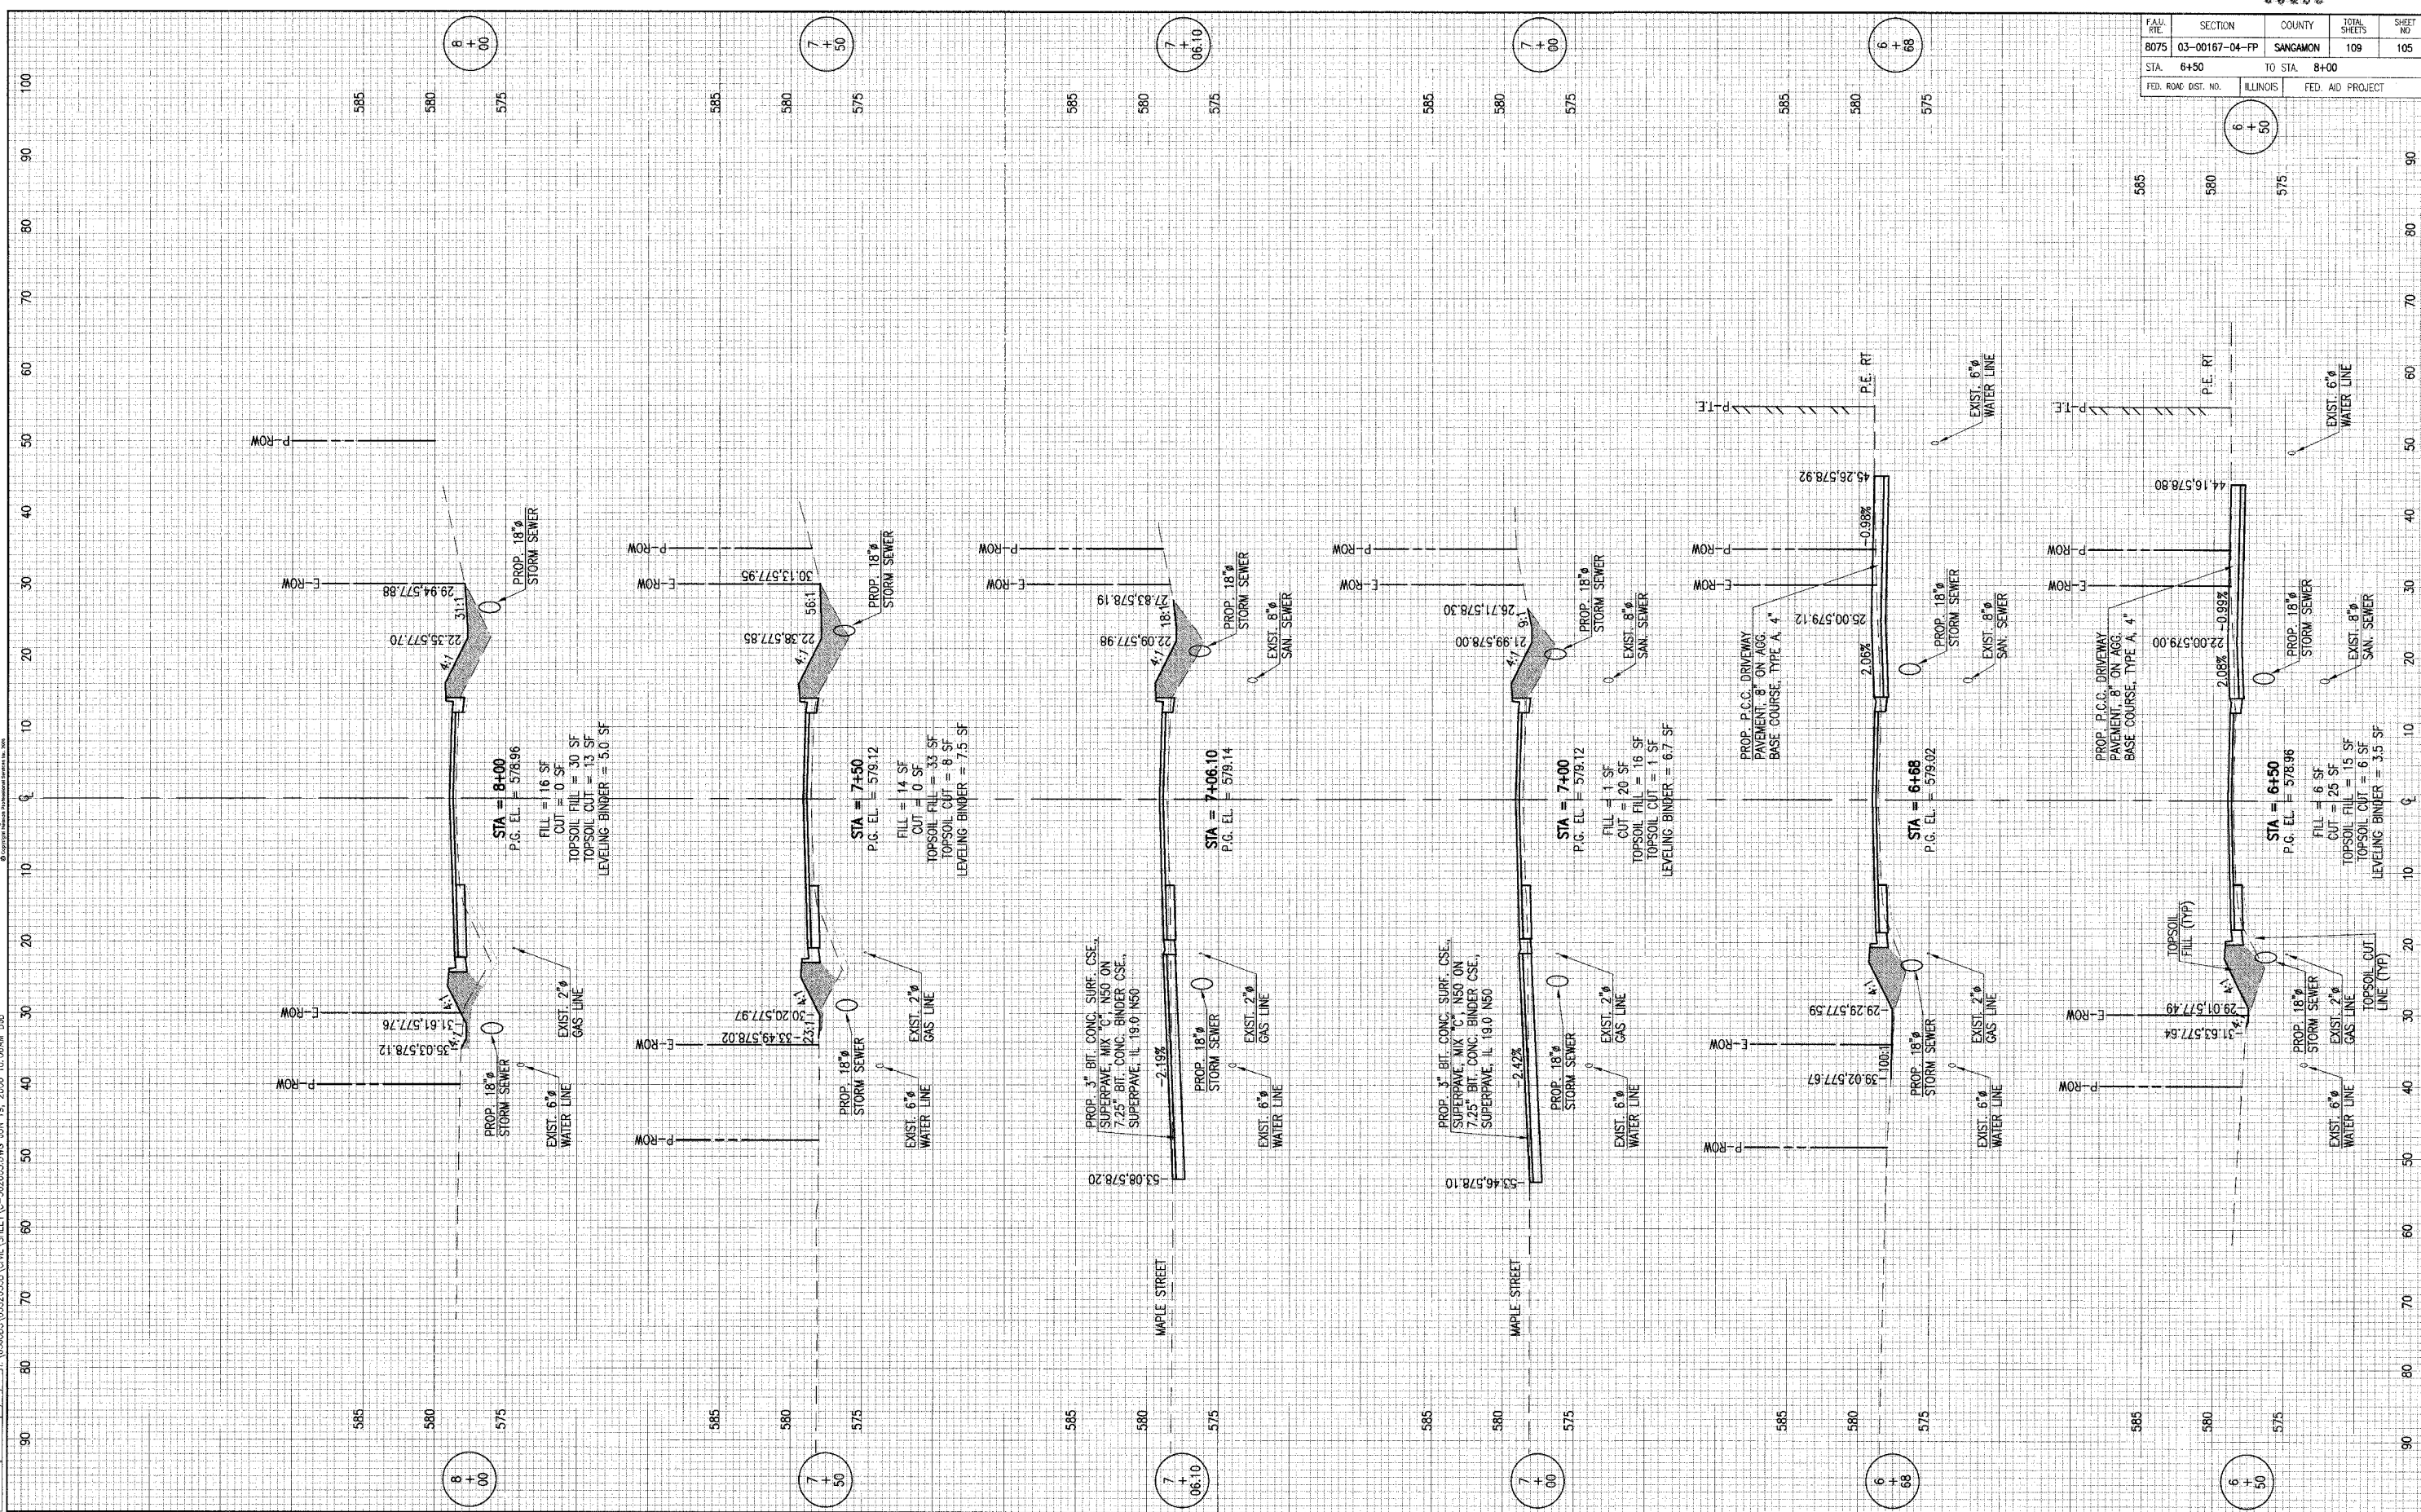

F.A.U. NO.	SECTION	COUNTY	TOTAL SHEETS	SHEET NO.
8075	03-00167-04-PP	SANGAMON	109	105
STA. 6+50 TO STA. 8+00		ILLINOIS		
FED. ROAD DIST. NO.		FED. AID PROJECT		