


FAU. RTE.	SECTION	COUNTY	TOTAL SHEETS	SHEET NO.
8075	03-00167-04-FP	SANGAMON	109	107
STA. 10+50		TO STA. 12+50		
FED. ROAD DIST. NO.	ILLINOIS	FED. AID PROJECT		



LAYOUT BJB 3/15/04  
 DRAWN BJB 7/22/04  
 REVIEWED CDK 7/27/04  
 J:\03\095\0520393\CIVIL\SHET\1-C-304005.DWG JUN 19, 2006 10:09AM BJB

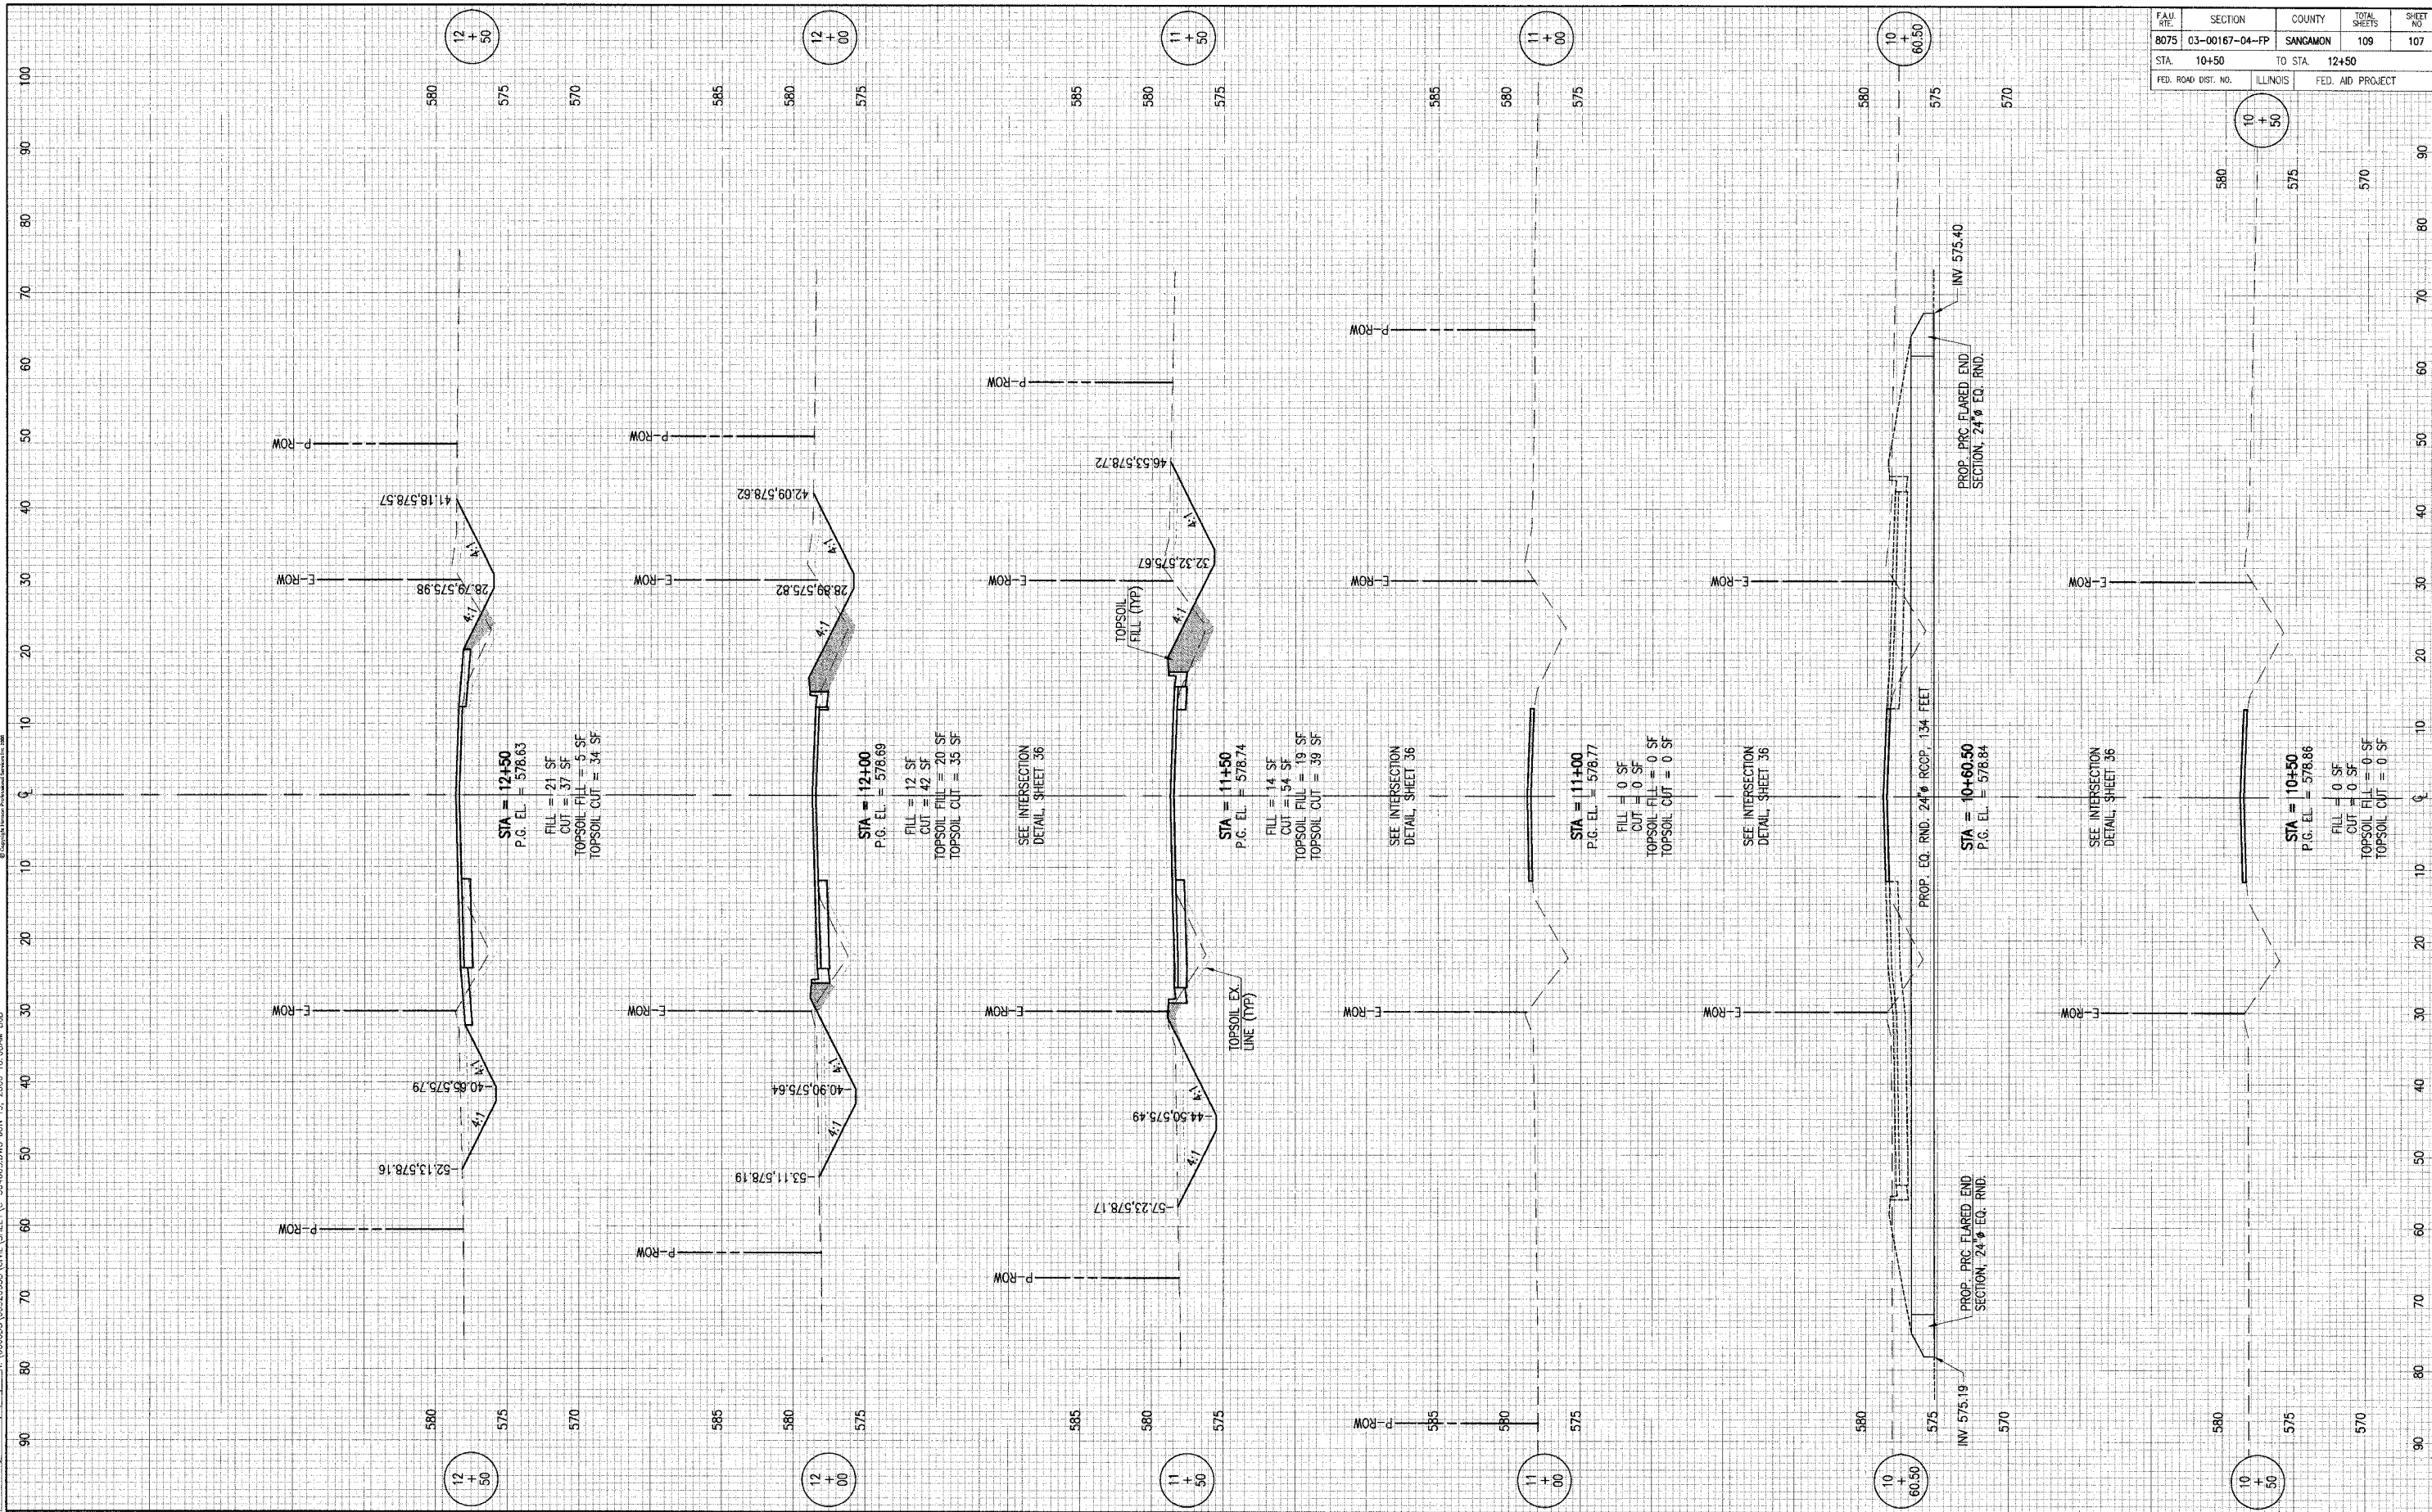

**STA = 12+50**  
 P.C. EL. = 576.63  
 FILL = 21 SF  
 CUT = 37 SF  
 TOPSOIL FILL = 5 SF  
 TOPSOIL CUT = 34 SF

**STA = 12+00**  
 P.C. EL. = 576.69  
 FILL = 12 SF  
 CUT = 42 SF  
 TOPSOIL FILL = 20 SF  
 TOPSOIL CUT = 35 SF

**STA = 11+50**  
 P.C. EL. = 578.74  
 FILL = 14 SF  
 CUT = 54 SF  
 TOPSOIL FILL = 19 SF  
 TOPSOIL CUT = 39 SF

**STA = 11+00**  
 P.C. EL. = 578.77  
 FILL = 0 SF  
 CUT = 0 SF  
 TOPSOIL FILL = 0 SF  
 TOPSOIL CUT = 0 SF

**STA = 10+60.50**  
 P.C. EL. = 578.84

**STA = 10+50**  
 P.C. EL. = 578.86  
 FILL = 0 SF  
 CUT = 0 SF  
 TOPSOIL FILL = 0 SF  
 TOPSOIL CUT = 0 SF