



F.A.U. RTE.	SECTION	COUNTY	TOTAL SHEETS	SHEET NO.
8996	05-00221-00-BR	MADISON	20	8
STA.		TO STA.		
FED. ROAD DIST. NO.	ILLINOIS	FED. AID PROJECT		
DETAILS				


CONTRACT NO. 97281

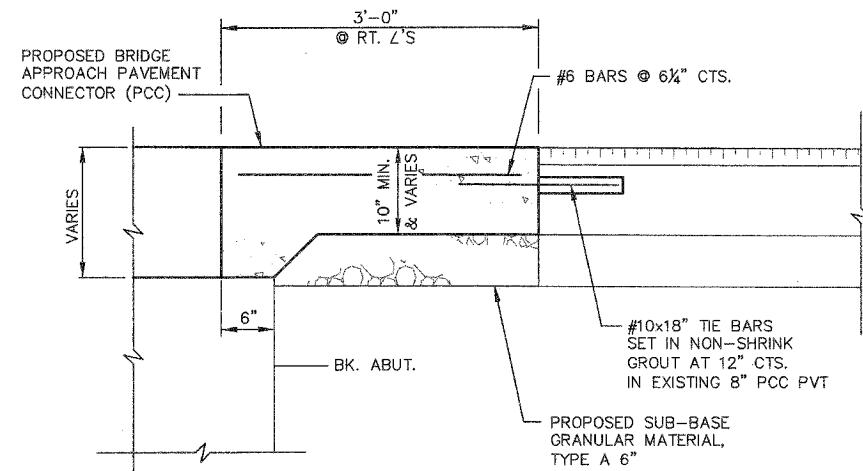


SECTION A-A

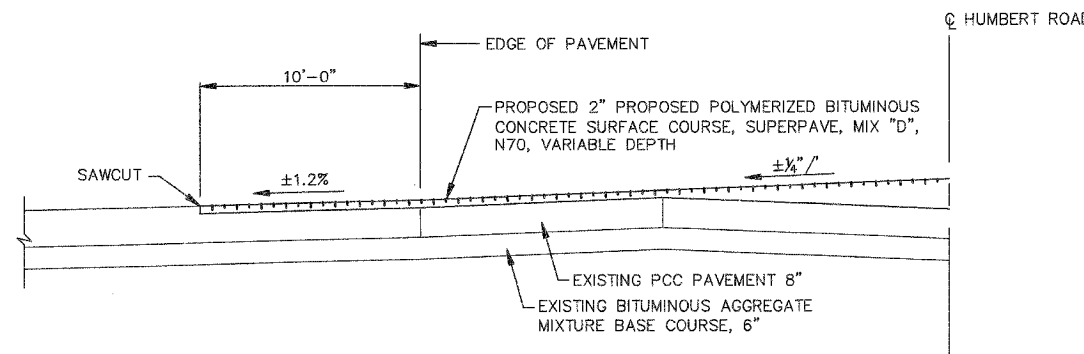


SECTION B-B

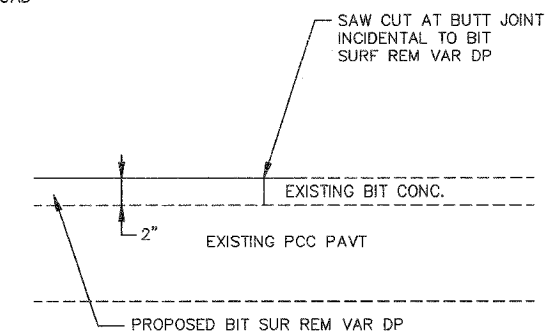

BUTT JOINT DETAIL
(NOT TO SCALE)

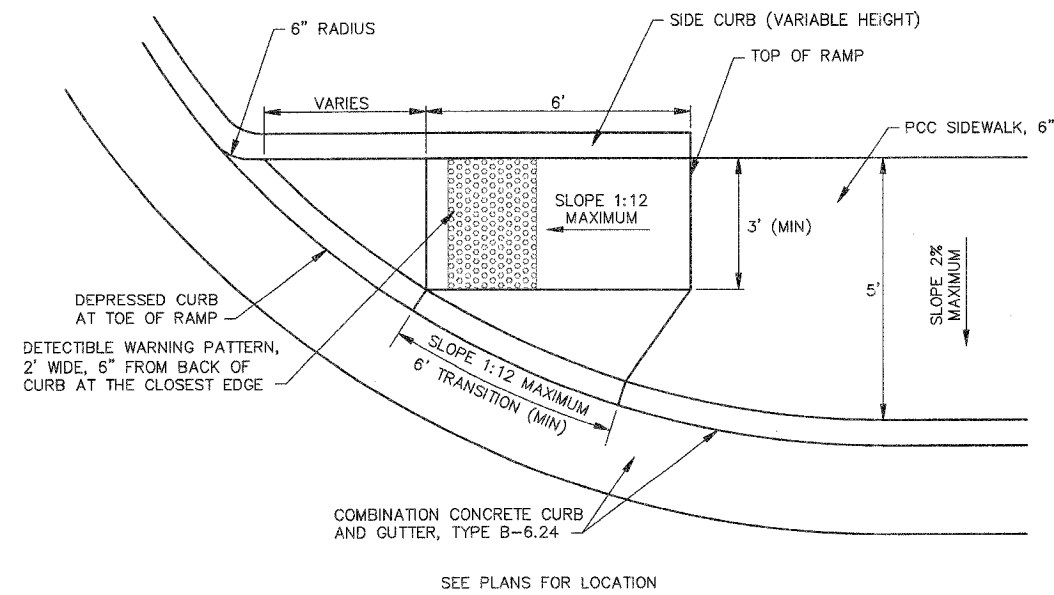

SIDEWALK RAMP
(NOT TO SCALE)

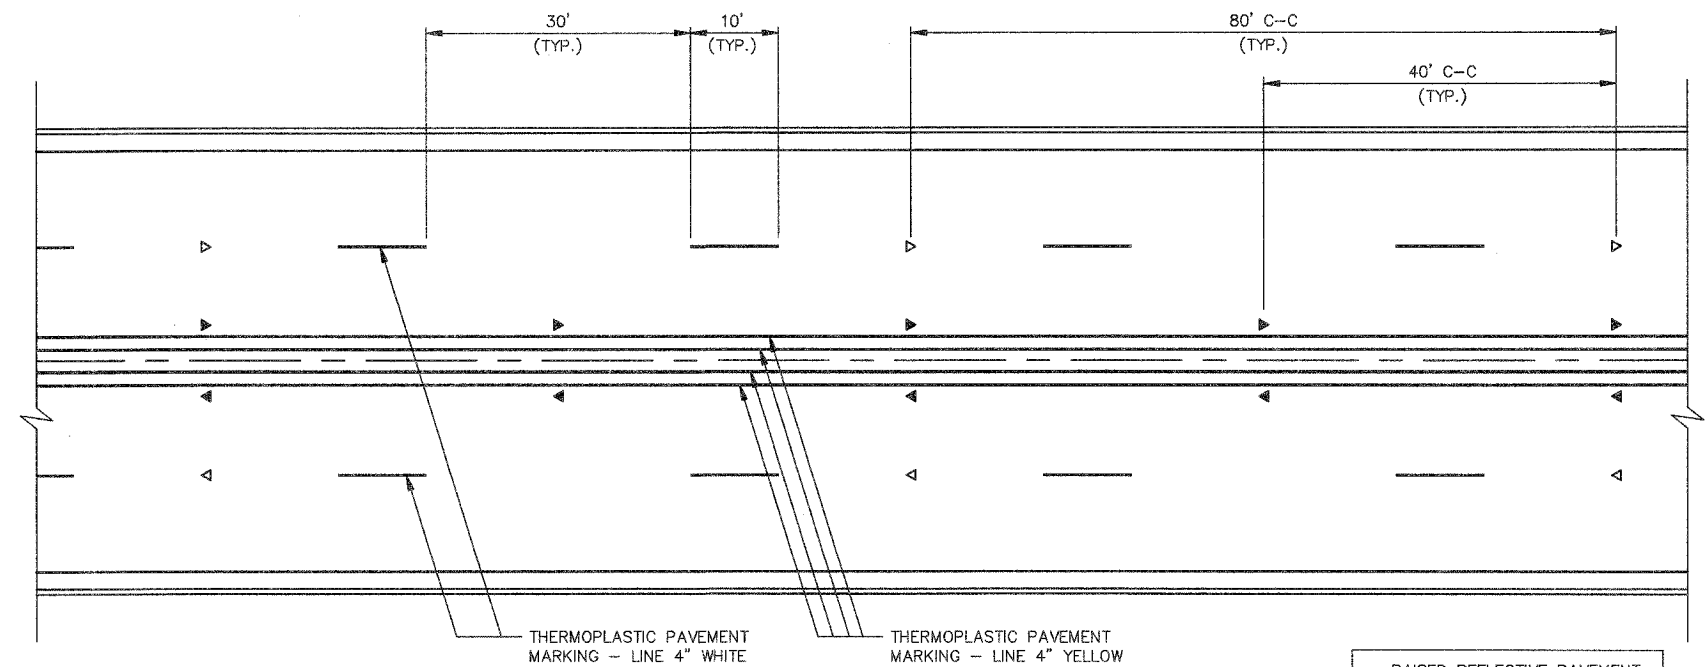

TYPICAL PAVEMENT MARKING DETAIL

- ◀ RAISED REFLECTIVE PAVEMENT MARKER (ONE WAY AMBER)
- ◀ RAISED REFLECTIVE PAVEMENT MARKER (ONE WAY CRYSTAL)