


PLAN VIEW



F.A.U. RTE.	SECTION	COUNTY	TOTAL SHEETS	SHEET NO.
9182	03-00176-03-RS	ST. CLAIR	14	11
STA.	391+50	TO STA.	406+50	
FED. ROAD DIST. NO.	ILLINOIS WEST MAIN STREET			
PLAN VIEW AND PAVEMENT MARKING SHEET				

CONTRACT NO. 97284

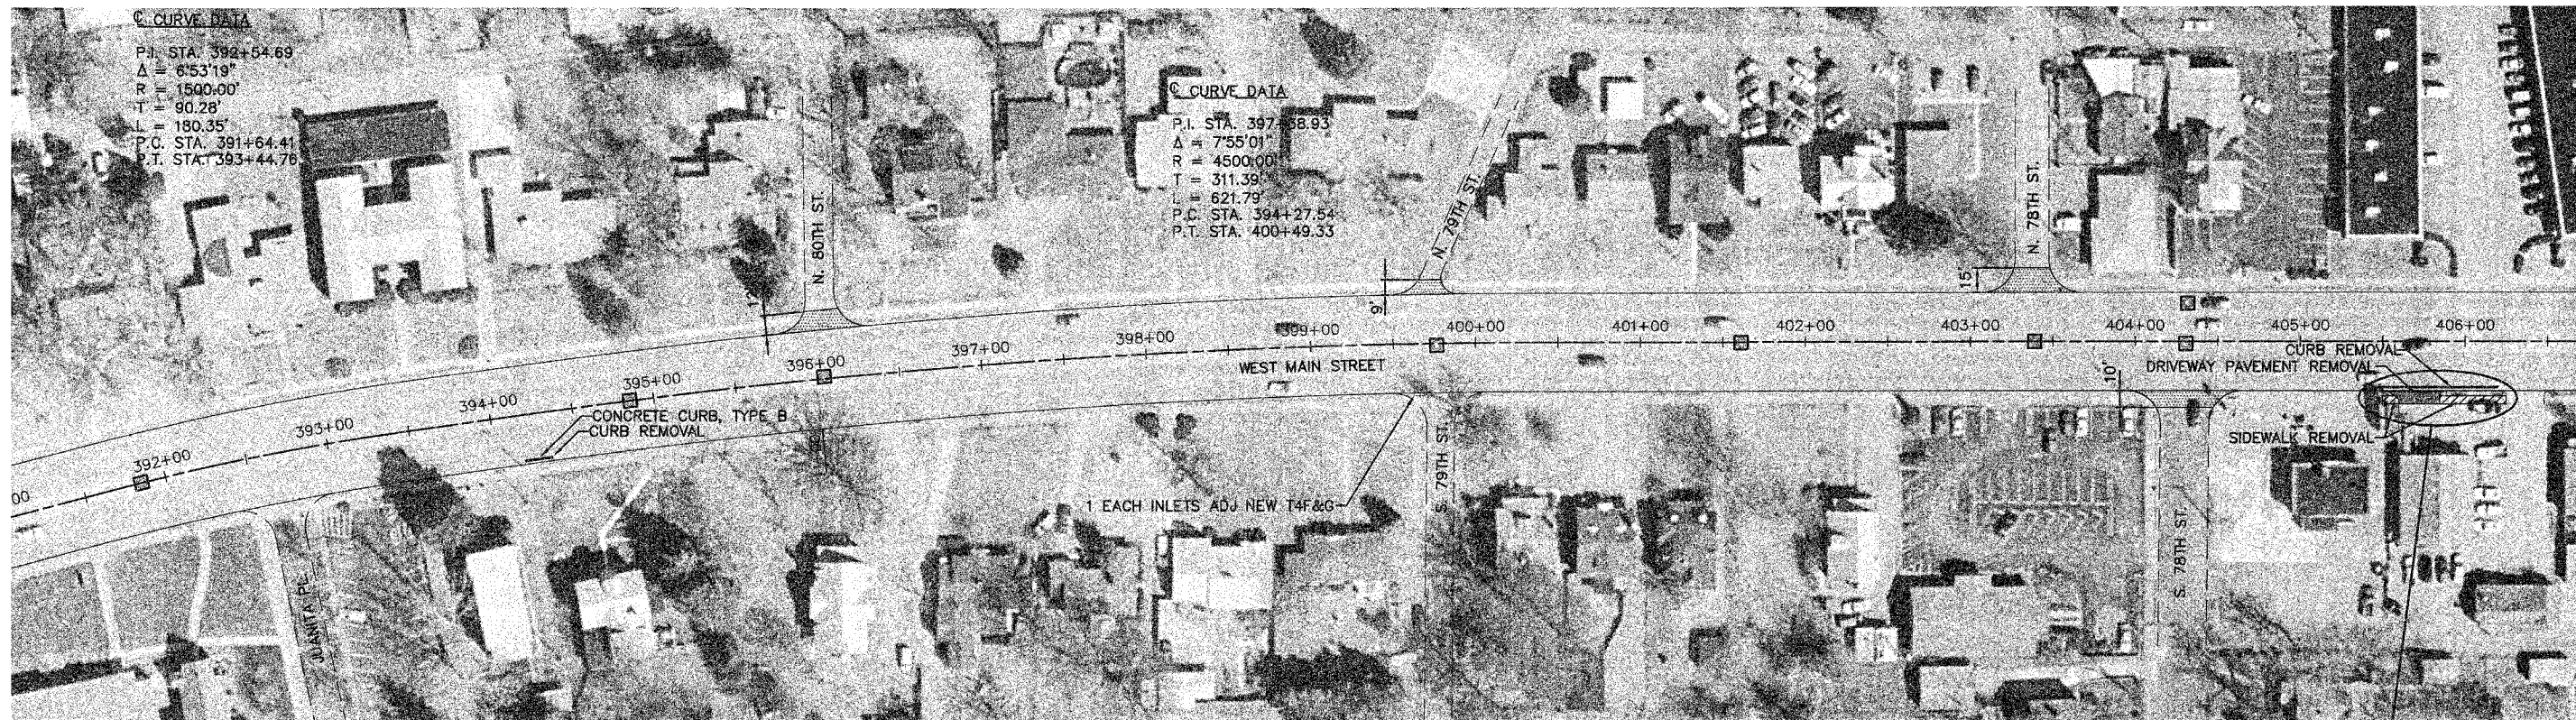

LEGEND

- SIDEWALK REMOVAL
- PAVEMENT REMOVAL
- PAVEMENT PATCHES—SEE SCHEDULE FOR TYPE AND CLASS
- BITUMINOUS SURFACE REMOVAL 1½" AND INCIDENTAL BITUMINOUS SURFACING
- CURB REMOVAL AND CONCRETE CURB, TYPE B
- MANHOLES TO BE ADJUSTED (SEE GENERAL NOTES)
(SEE SCHEDULES FOR LOCATIONS AND QUANTITIES.)

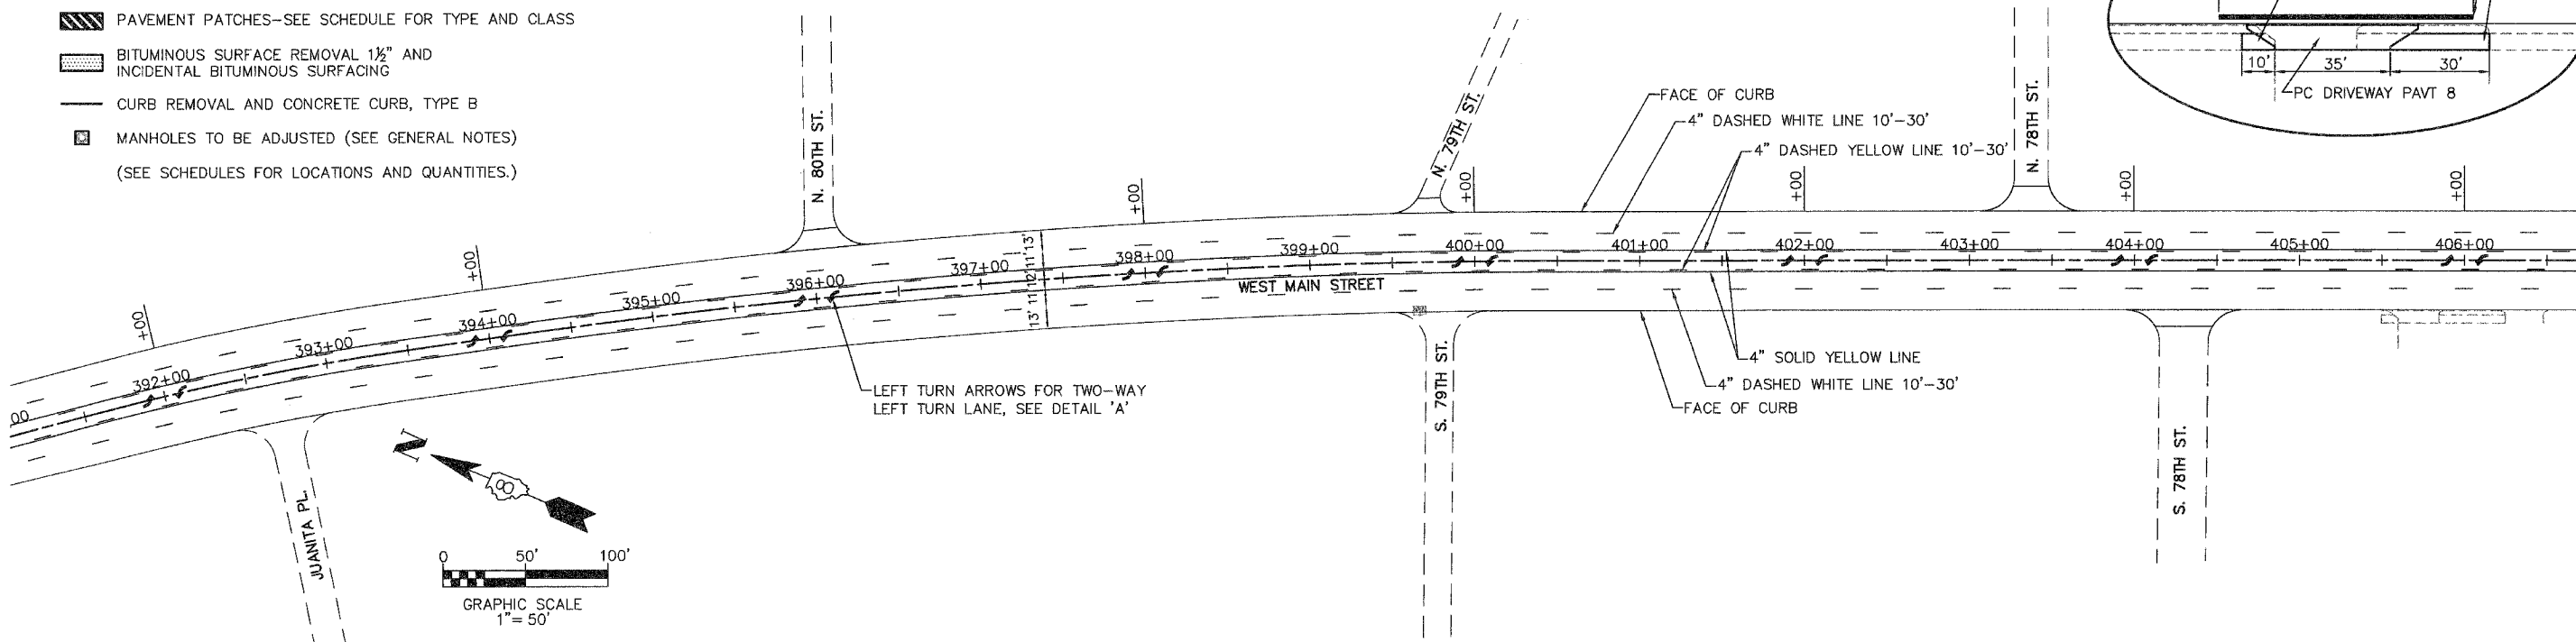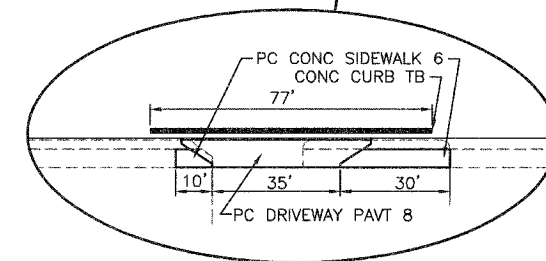

PAVEMENT MARKING PLAN

WEST MAIN STREET

BY	DATE

BY	DATE