
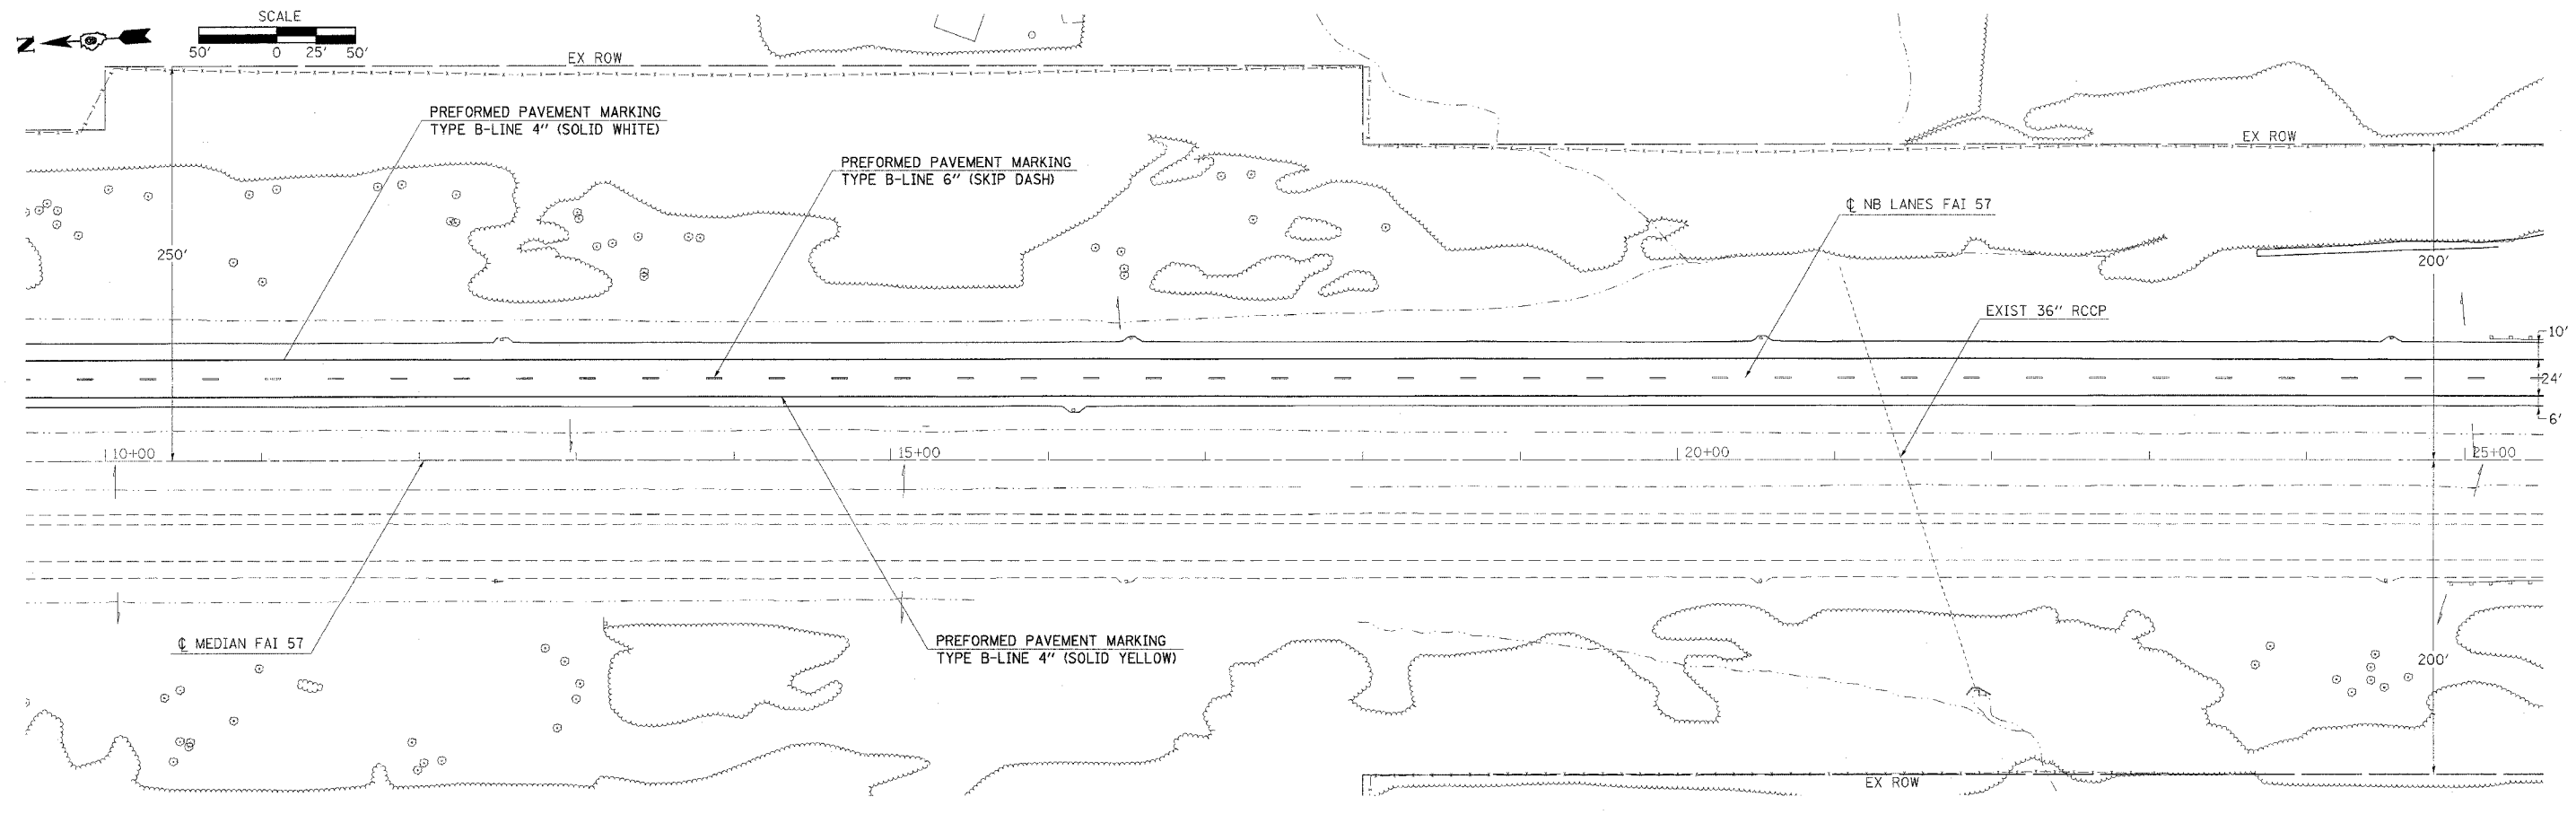
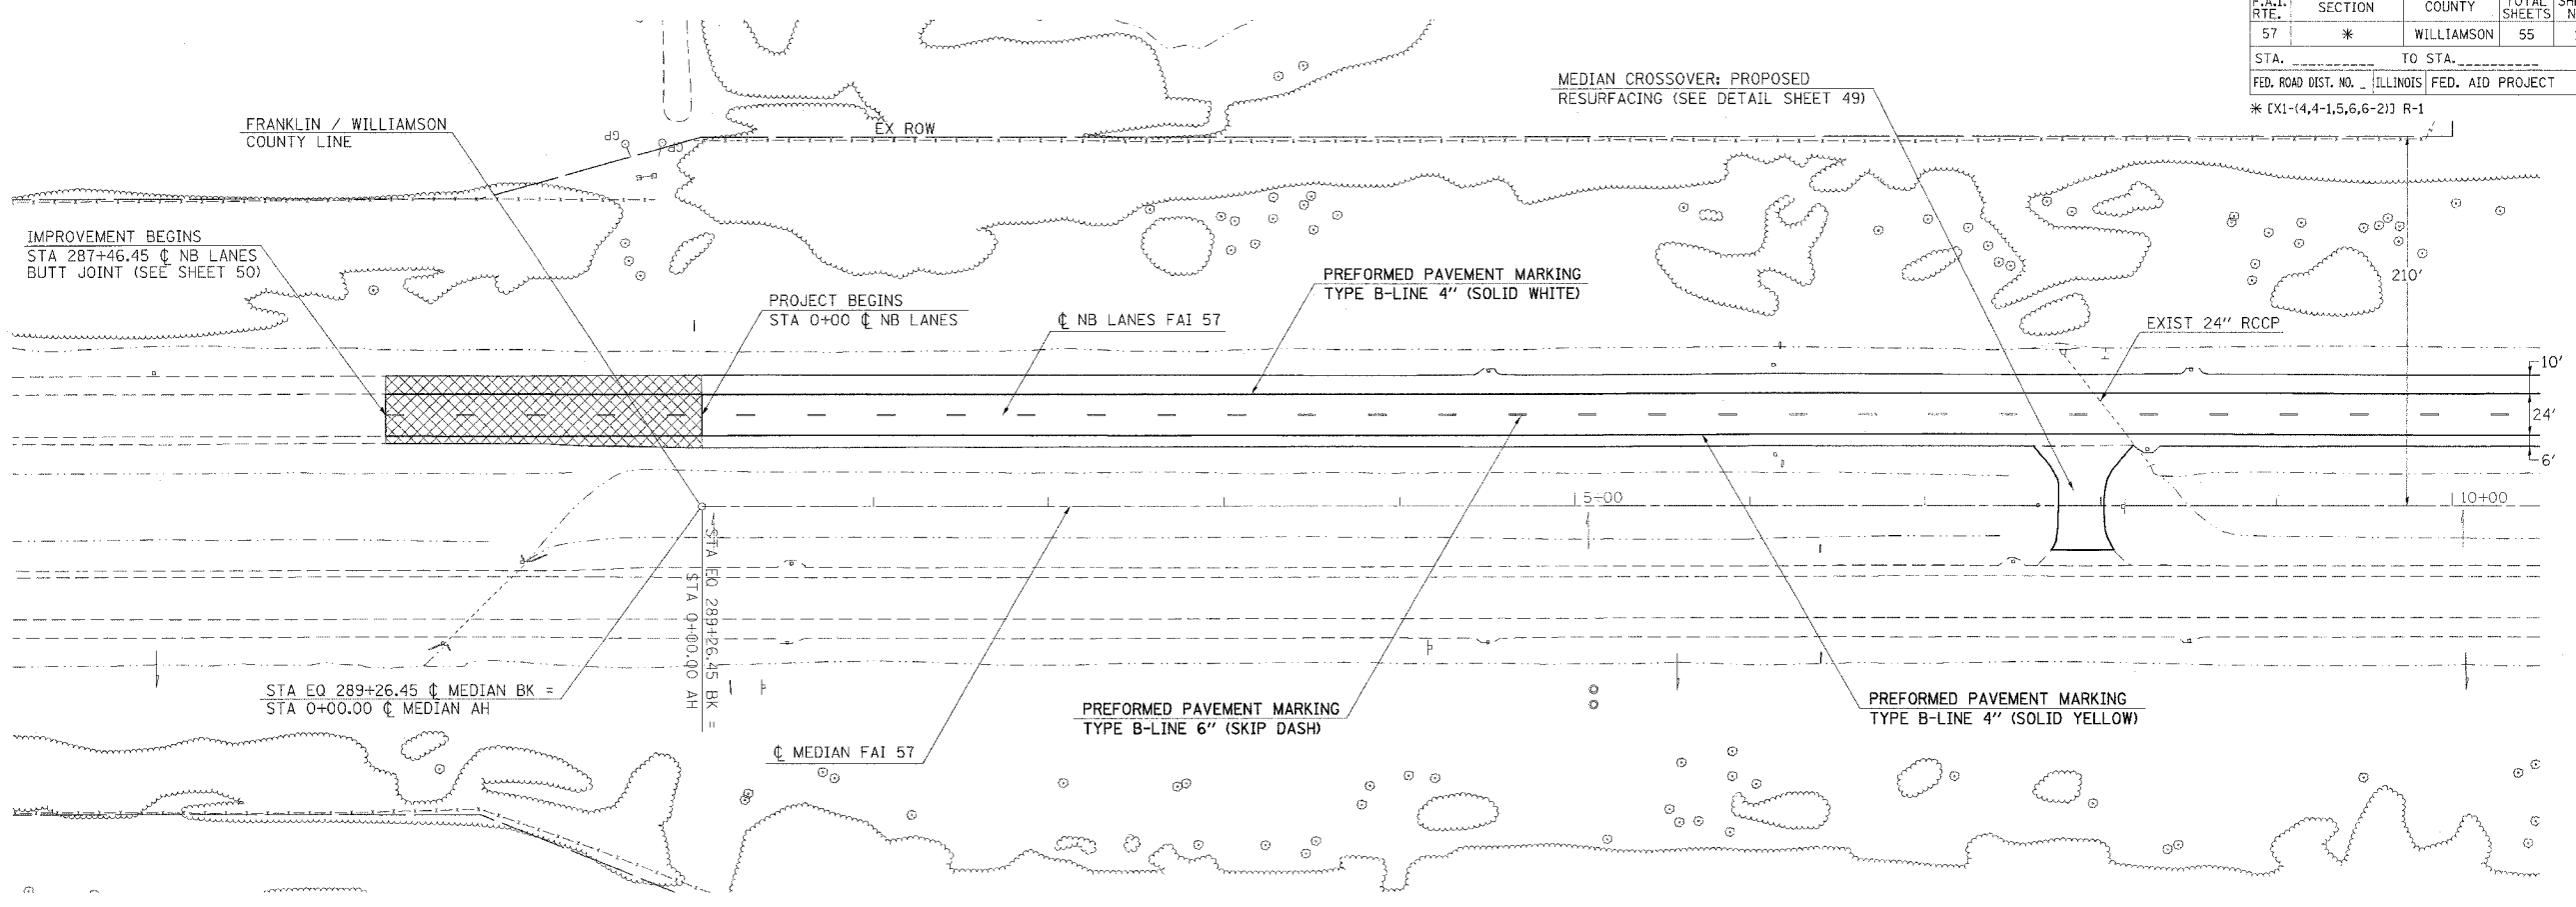


F.A.I. RTE.	SECTION	COUNTY	TOTAL SHEETS	SHEET NO.
57	*	WILLIAMSON	55	17
STA. _____ TO STA. _____		FED. ROAD DIST. NO. _____ ILLINOIS FED. AID PROJECT		
* EX-1(4,4-1,5,6,6-2) R-1				

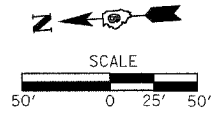

PLOT DATE = 8/23/2006
 FILE NAME = c:\pwork\98948\98948.dwg
 USER NAME = bmcnamn