
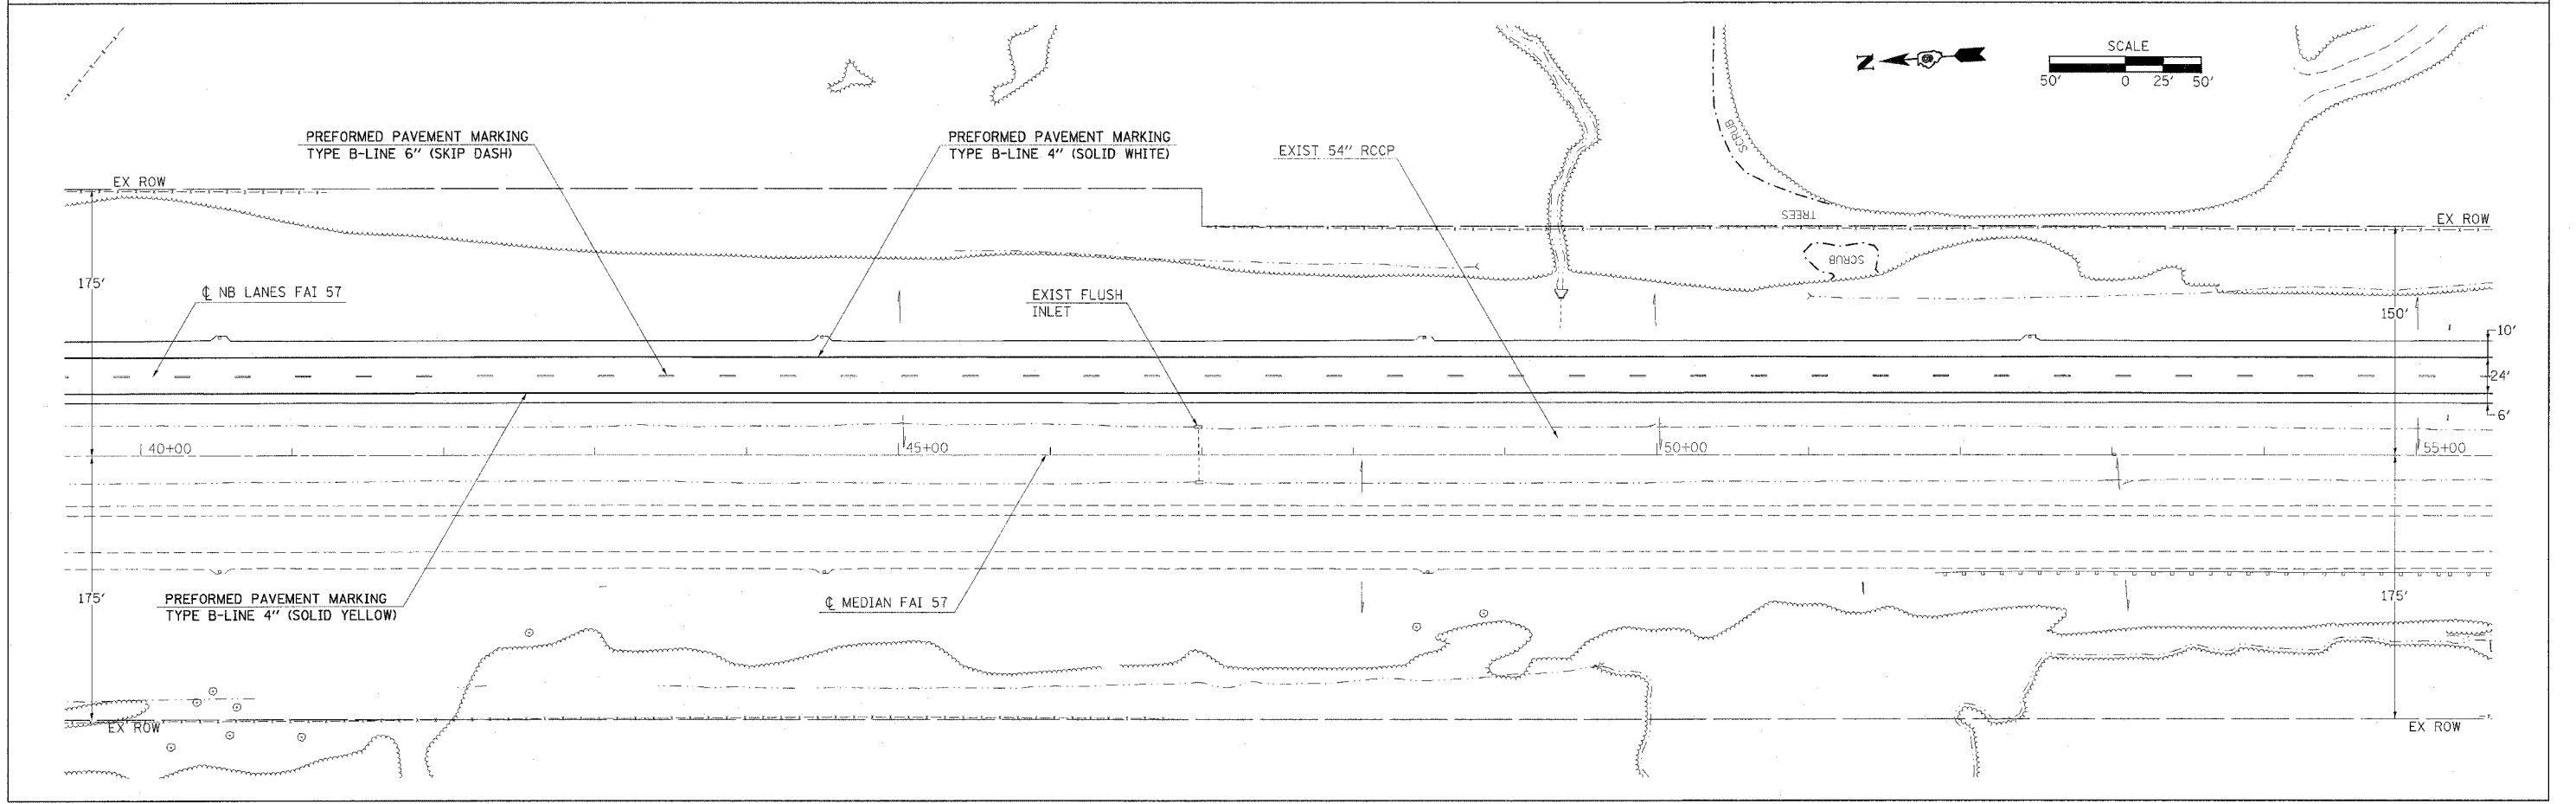


F.A.I. RTE.	SECTION	COUNTY	TOTAL SHEETS	SHEET NO.
57	*	WILLIAMSON	55	18
STA. _____		TO STA. _____		
FED. ROAD DIST. NO. _____ ILLINOIS FED. AID PROJECT				

* EX1-(4,4-1,5,6,6-2) R-1

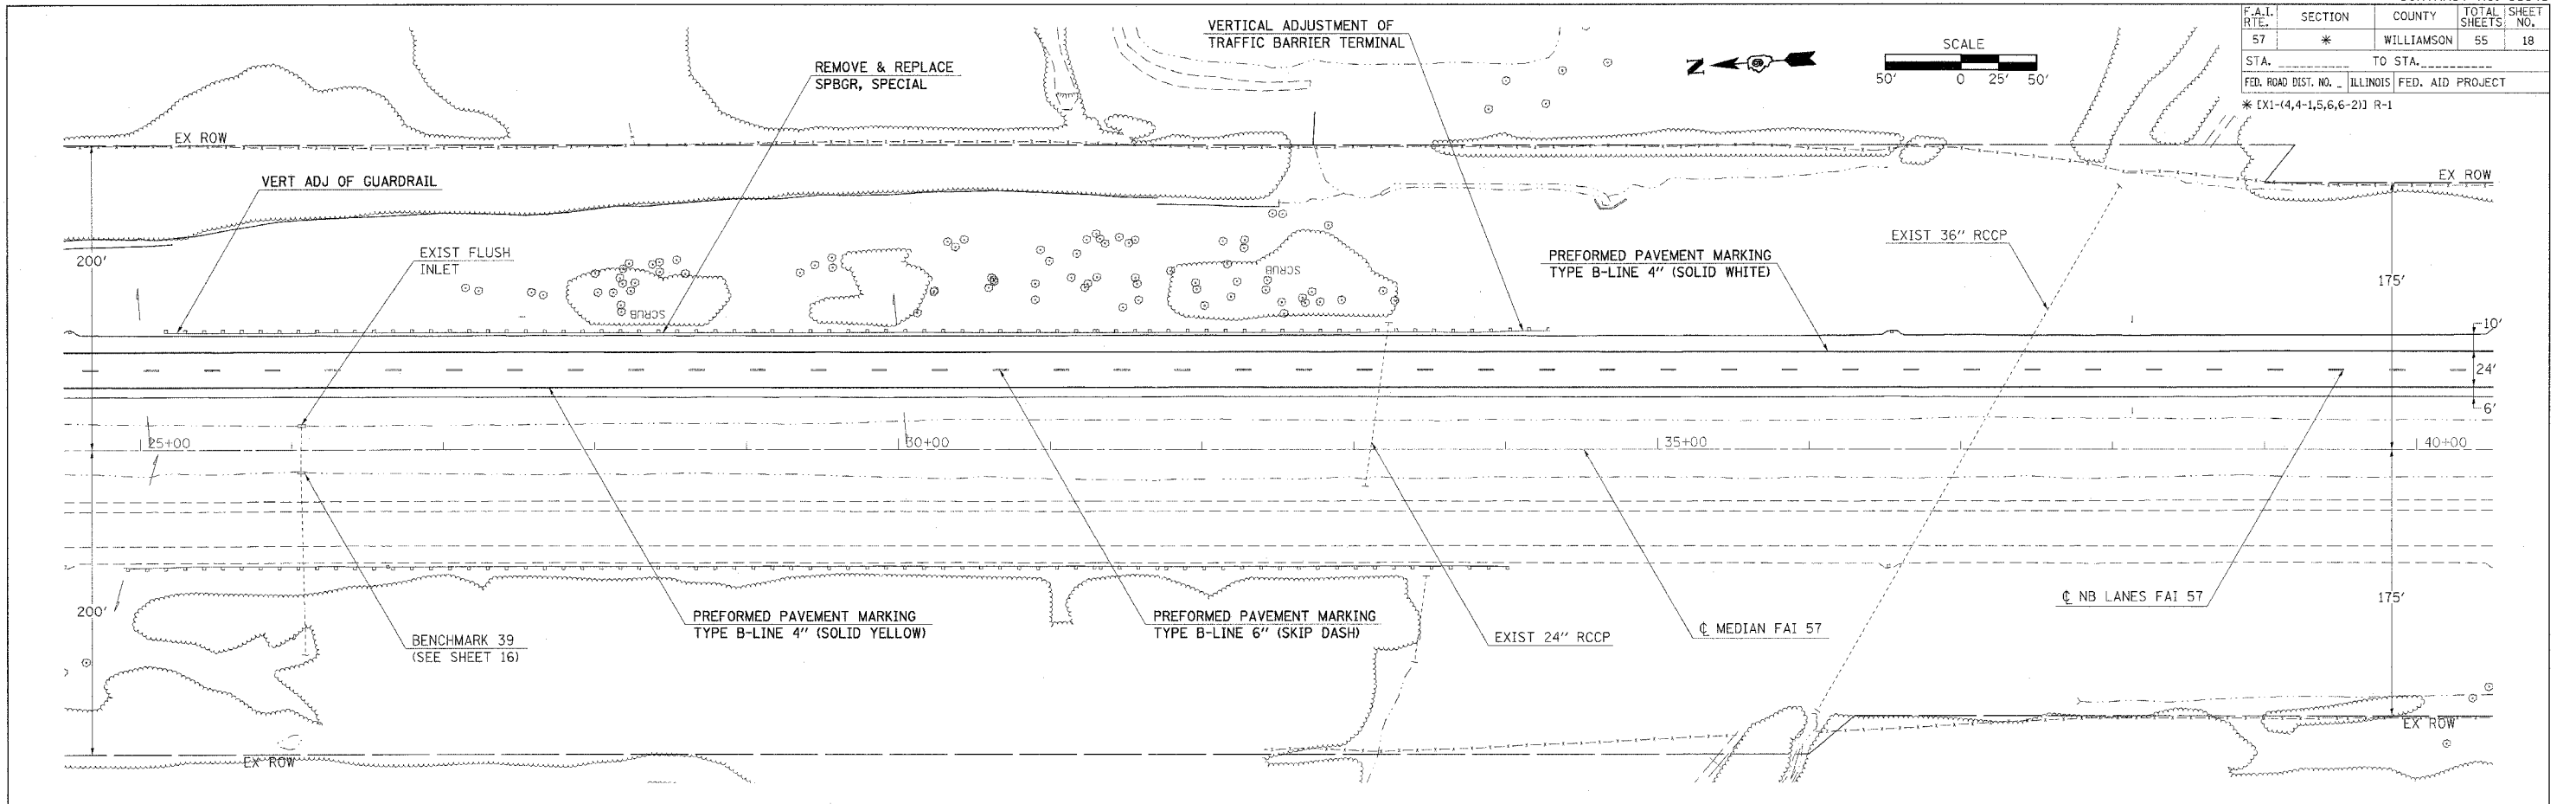

PLOT DATE = 8/19/2006
 PLOT SCALE = 1/4\"/>