
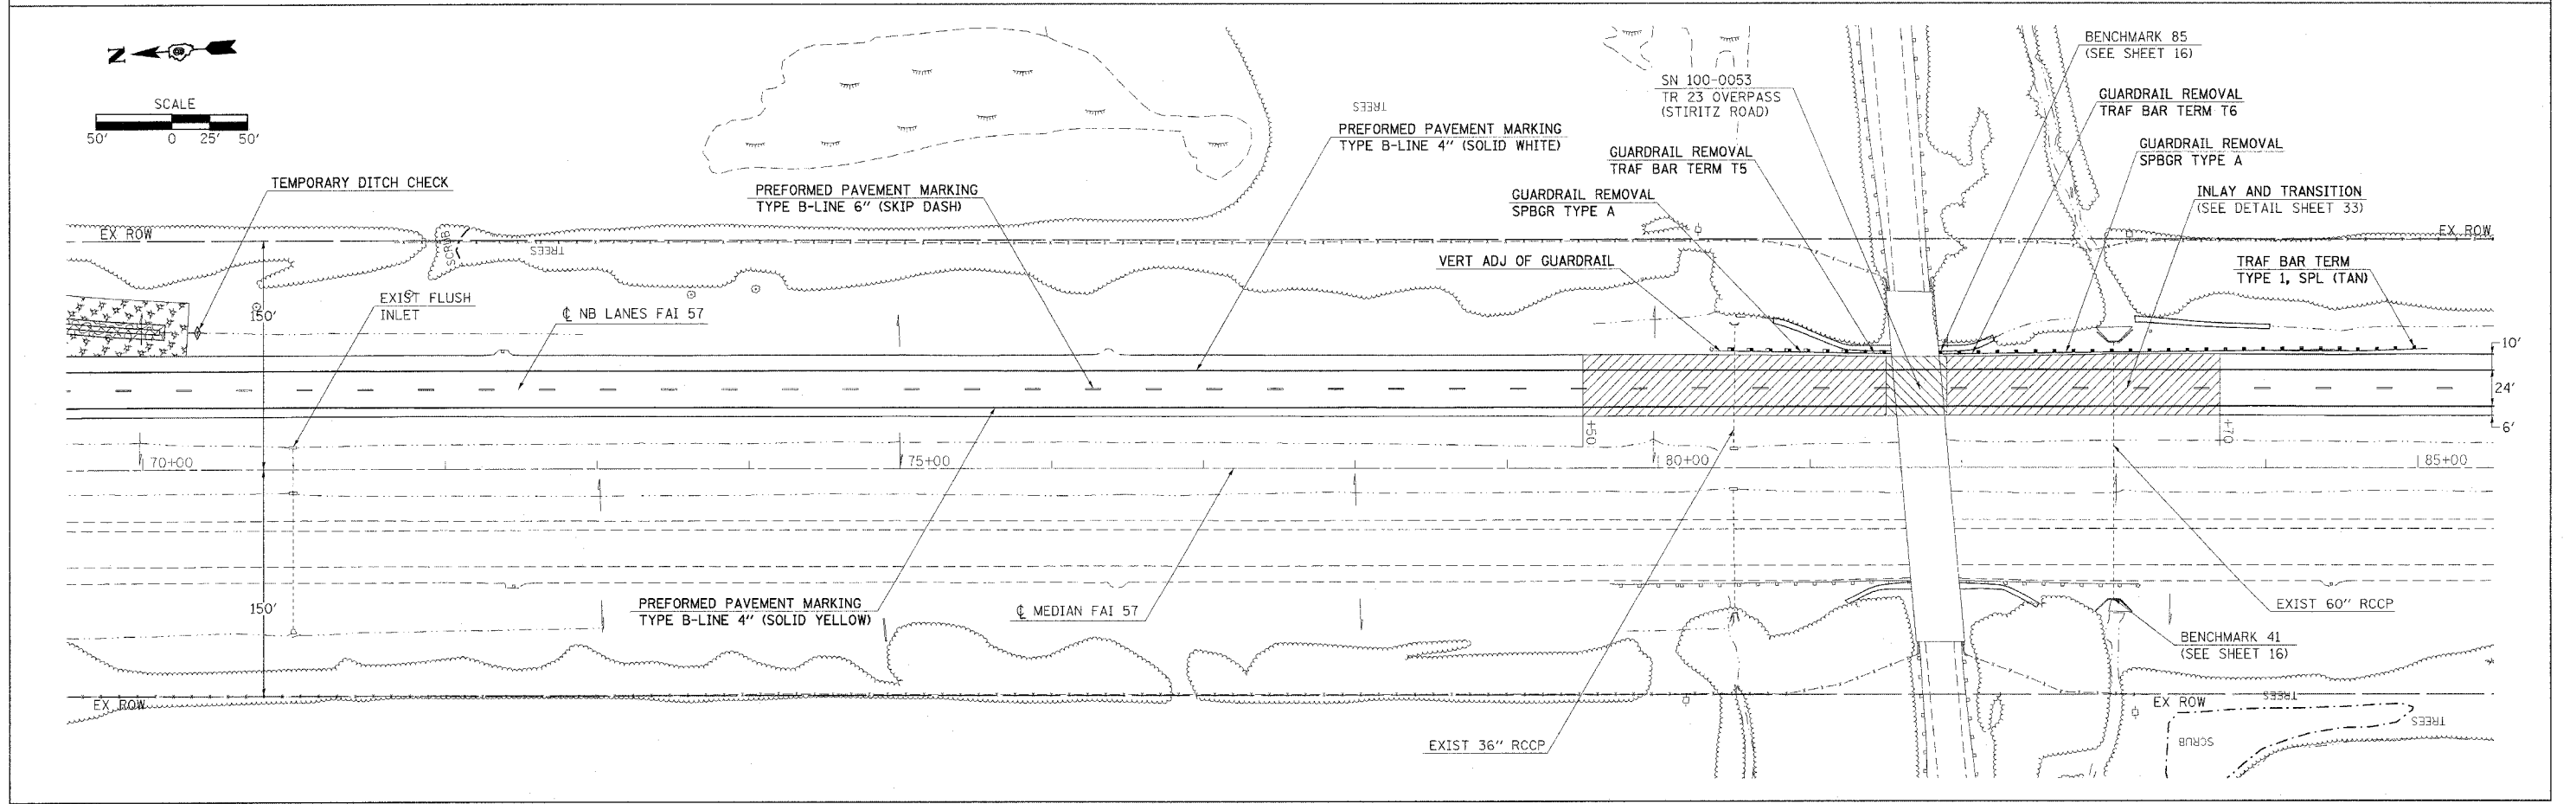


F.A.I. RTE.	SECTION	COUNTY	TOTAL SHEETS	SHEET NO.
57	*	WILLIAMSON	55	19

STA. _____ TO STA. _____
 FED. ROAD DIST. NO. - ILLINOIS FED. AID PROJECT

* (X1-(4,4-1,5,6,6-2)) R-1
 SEEDING, CLASS 2 (MODIFIED)
 MULCH, METHOD 2

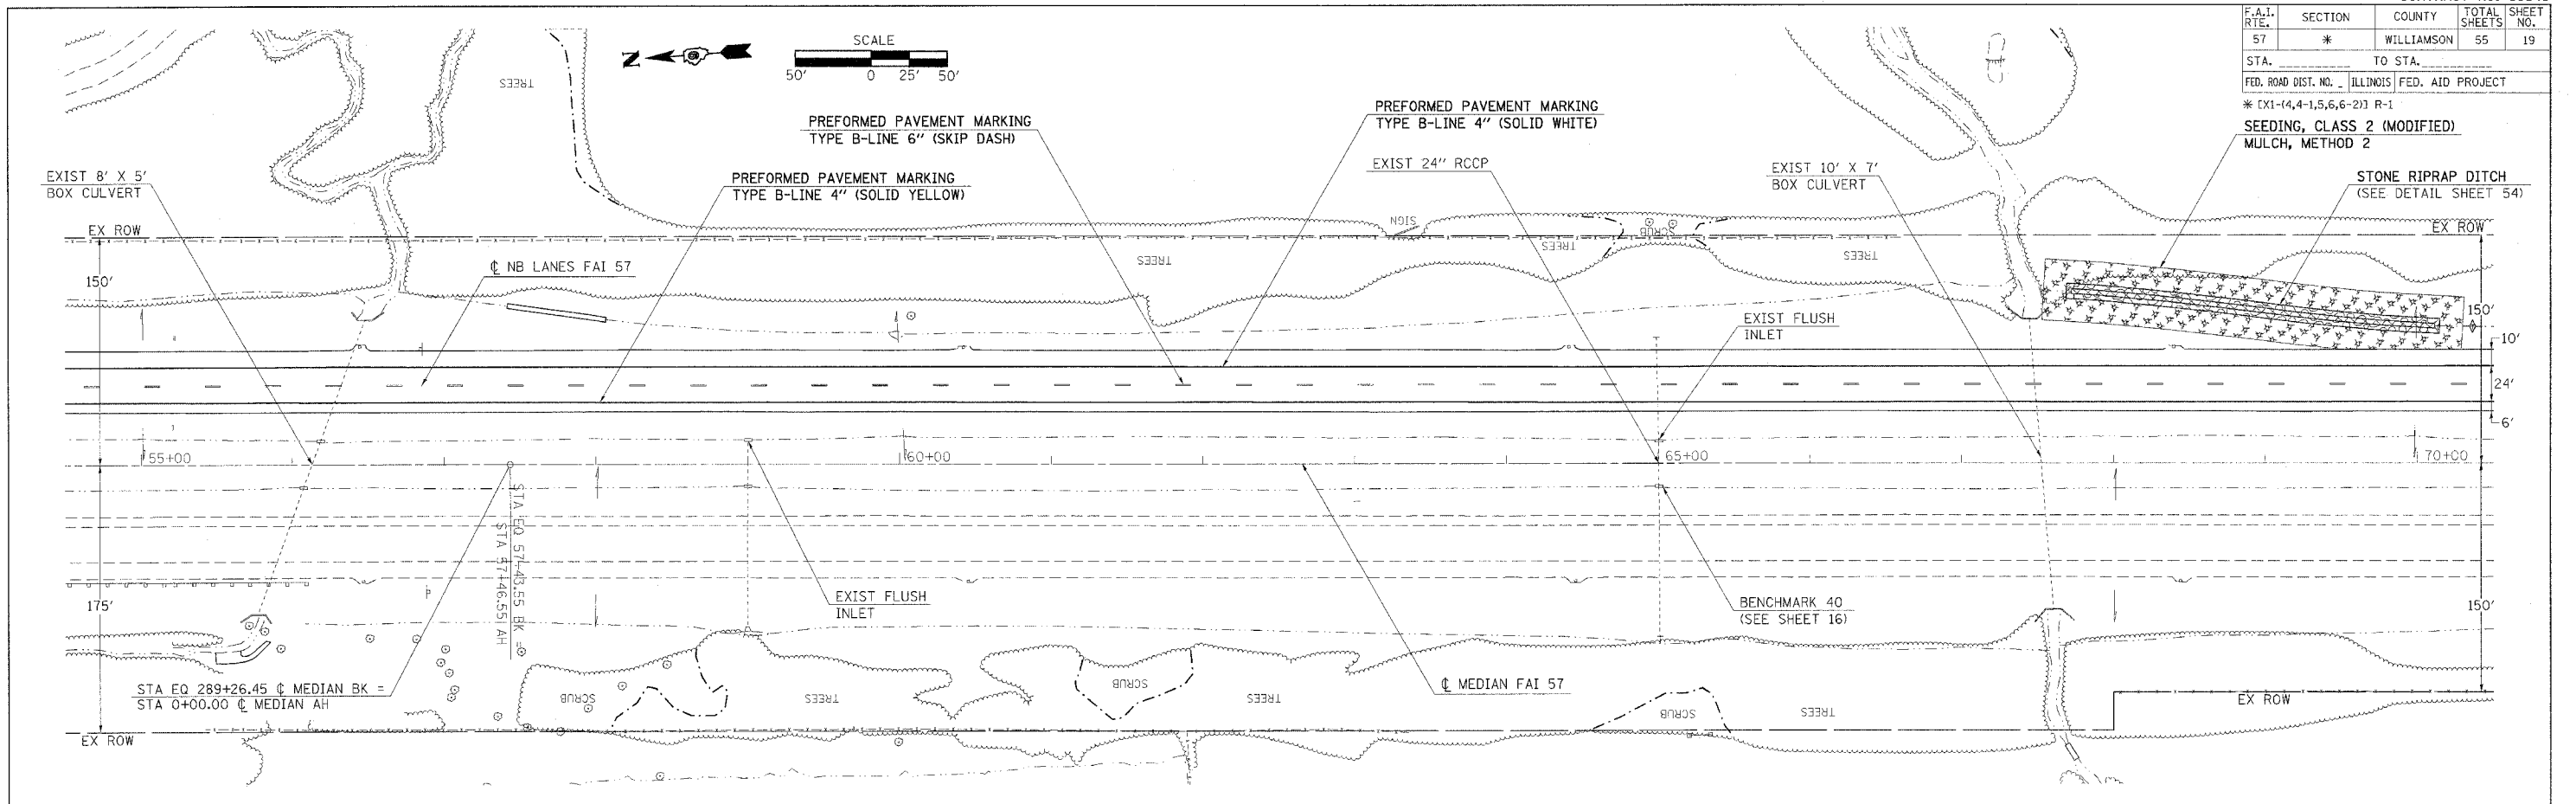

ROADWAY PLAN - STA 55+00 TO 85+00

PLOT DATE = 8/18/2006
 FILE NAME = c:\prow\meta\98948\98948.dwg
 USER = shp
 USER = shp