
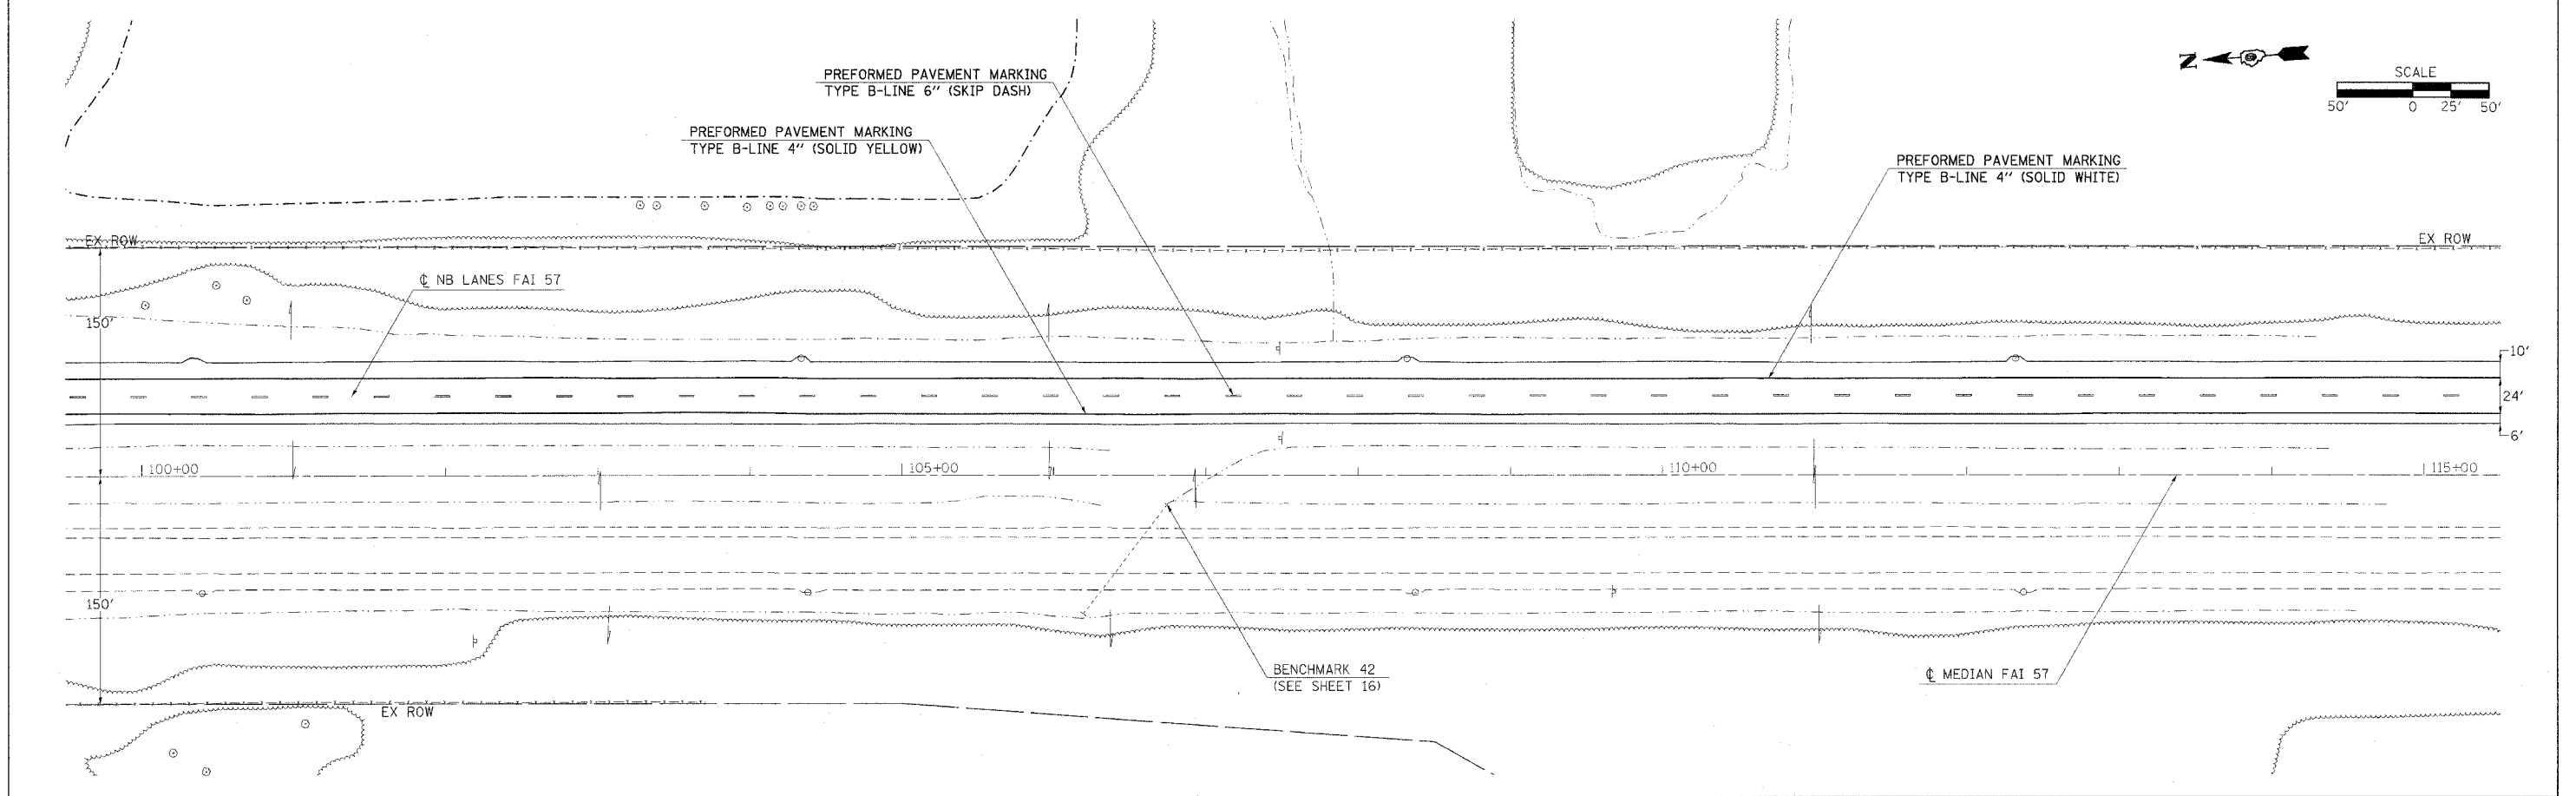
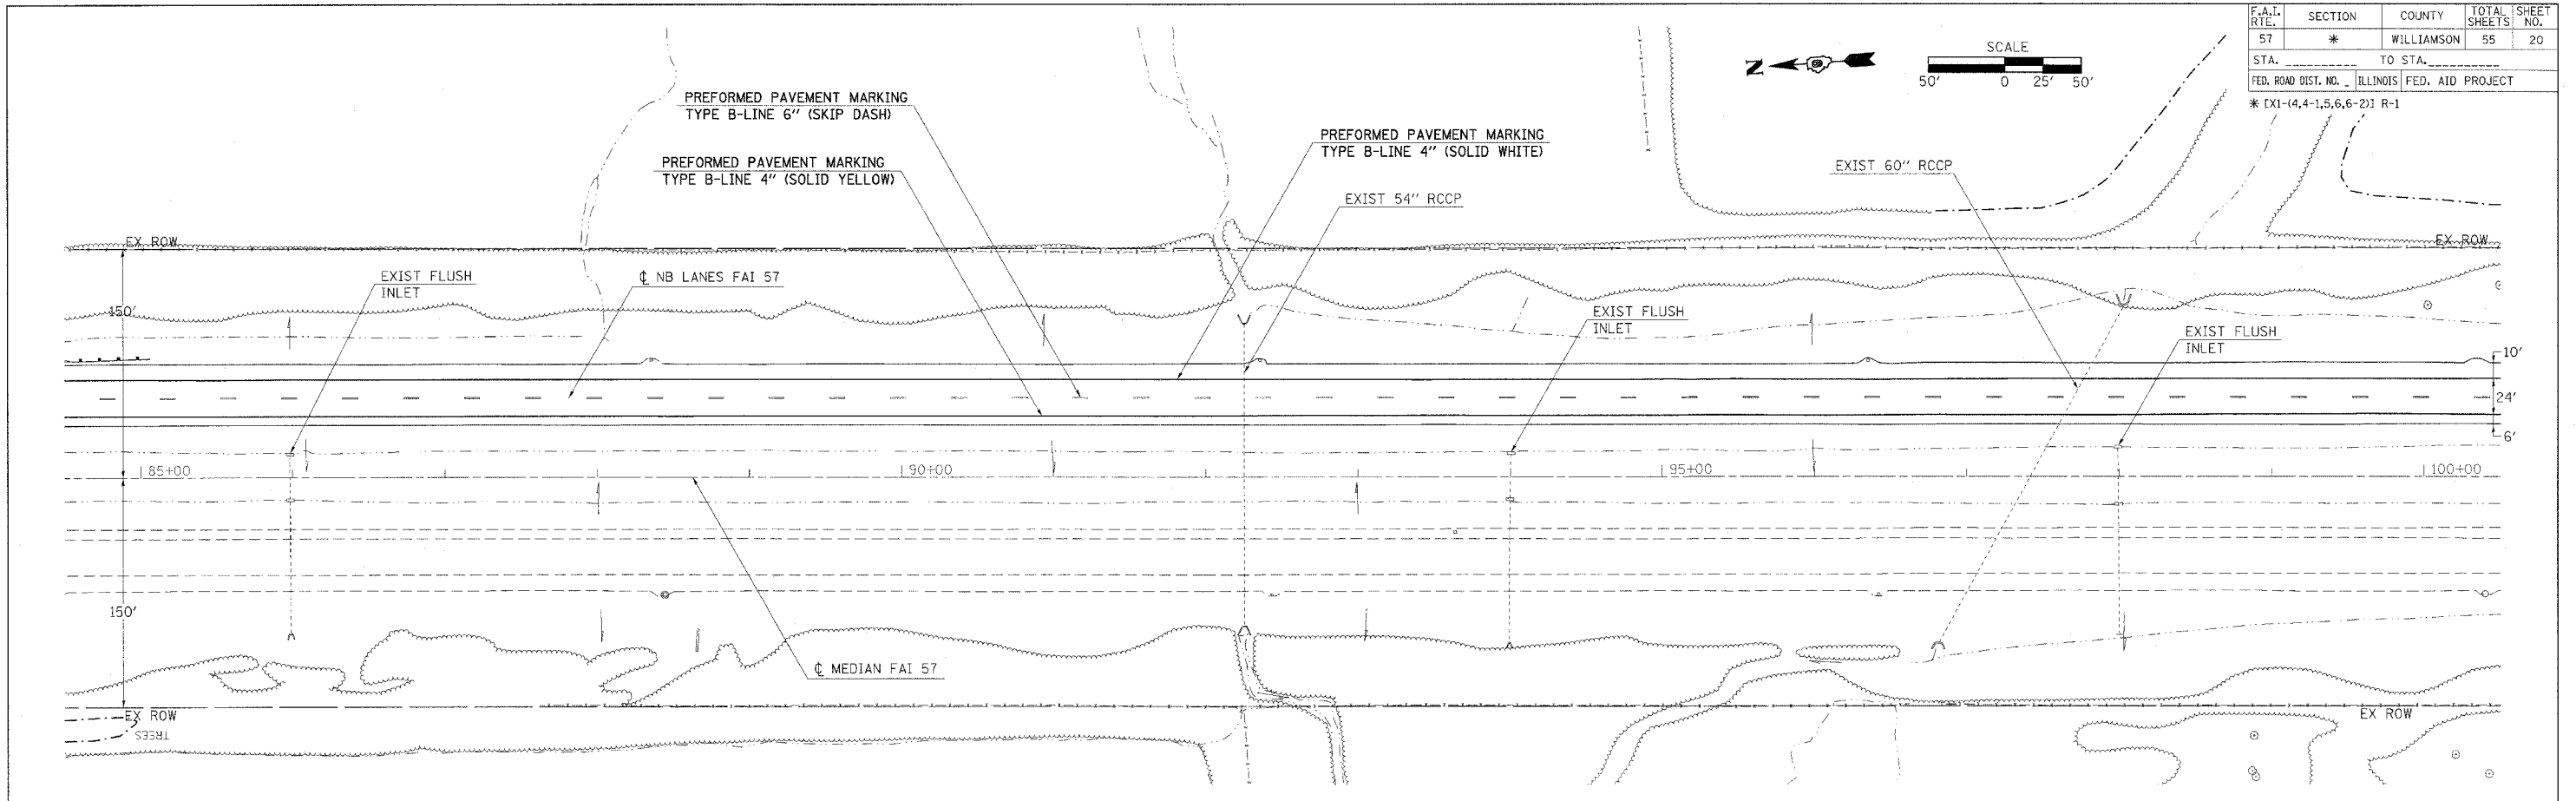


F.A.T. RTE.	SECTION	COUNTY	TOTAL SHEETS	SHEET NO.
57	*	WILLIAMSON	55	20
STA. _____ TO STA. _____		ILLINOIS FED. AID PROJECT		

* EX1-(4,4-1,5,6,6-2) R-1

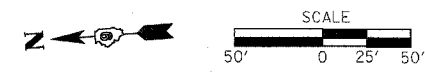

PLOT DATE = 8/19/2006
 FILE NAME = C:\pwworkspace\19816285\19816285.dwg
 USER NAME = shapard-gd