
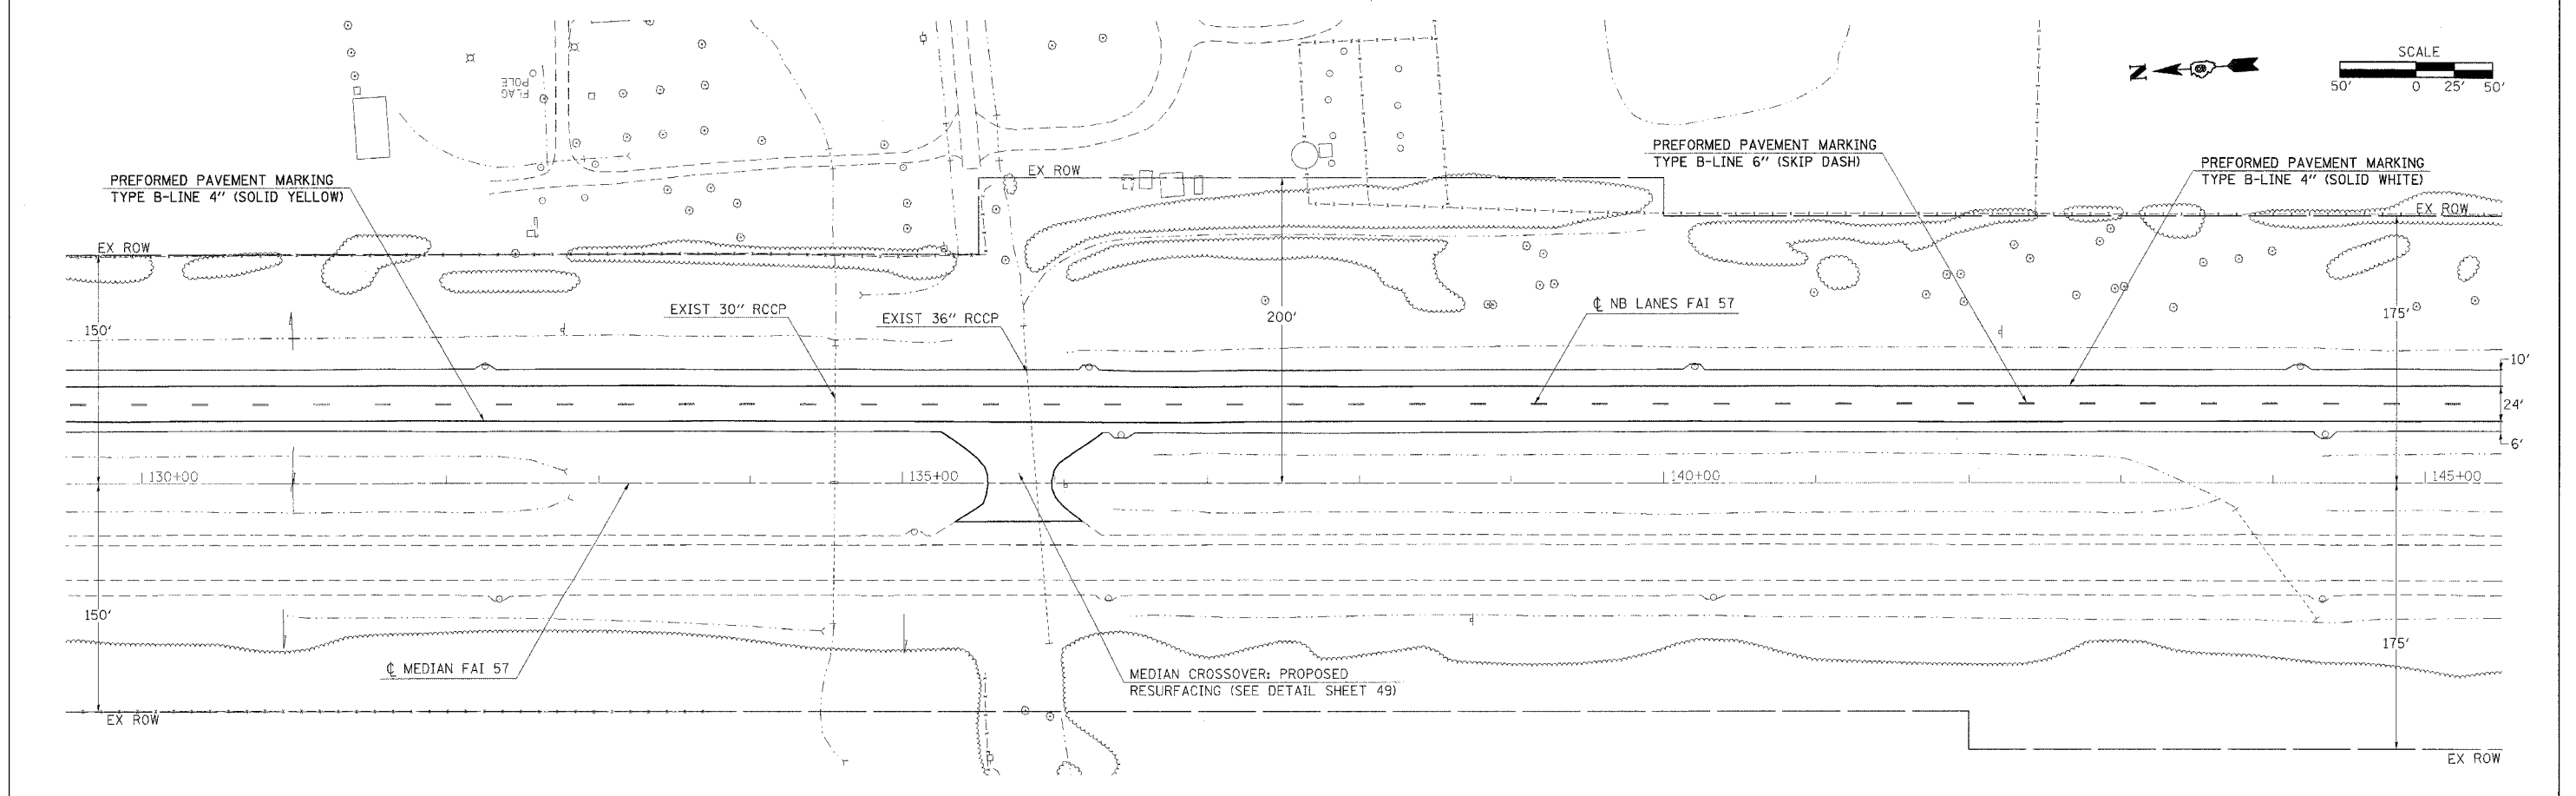


F.A.I. R.T.E.	SECTION	COUNTY	TOTAL SHEETS	SHEET NO.
57	*	WILLIAMSON	55	21
STA. _____		TO STA. _____		
FED. ROAD DIST. NO. _____ ILLINOIS FED. AID PROJECT				
* EX1-(4,4-1.5,6,6-2) R-1				

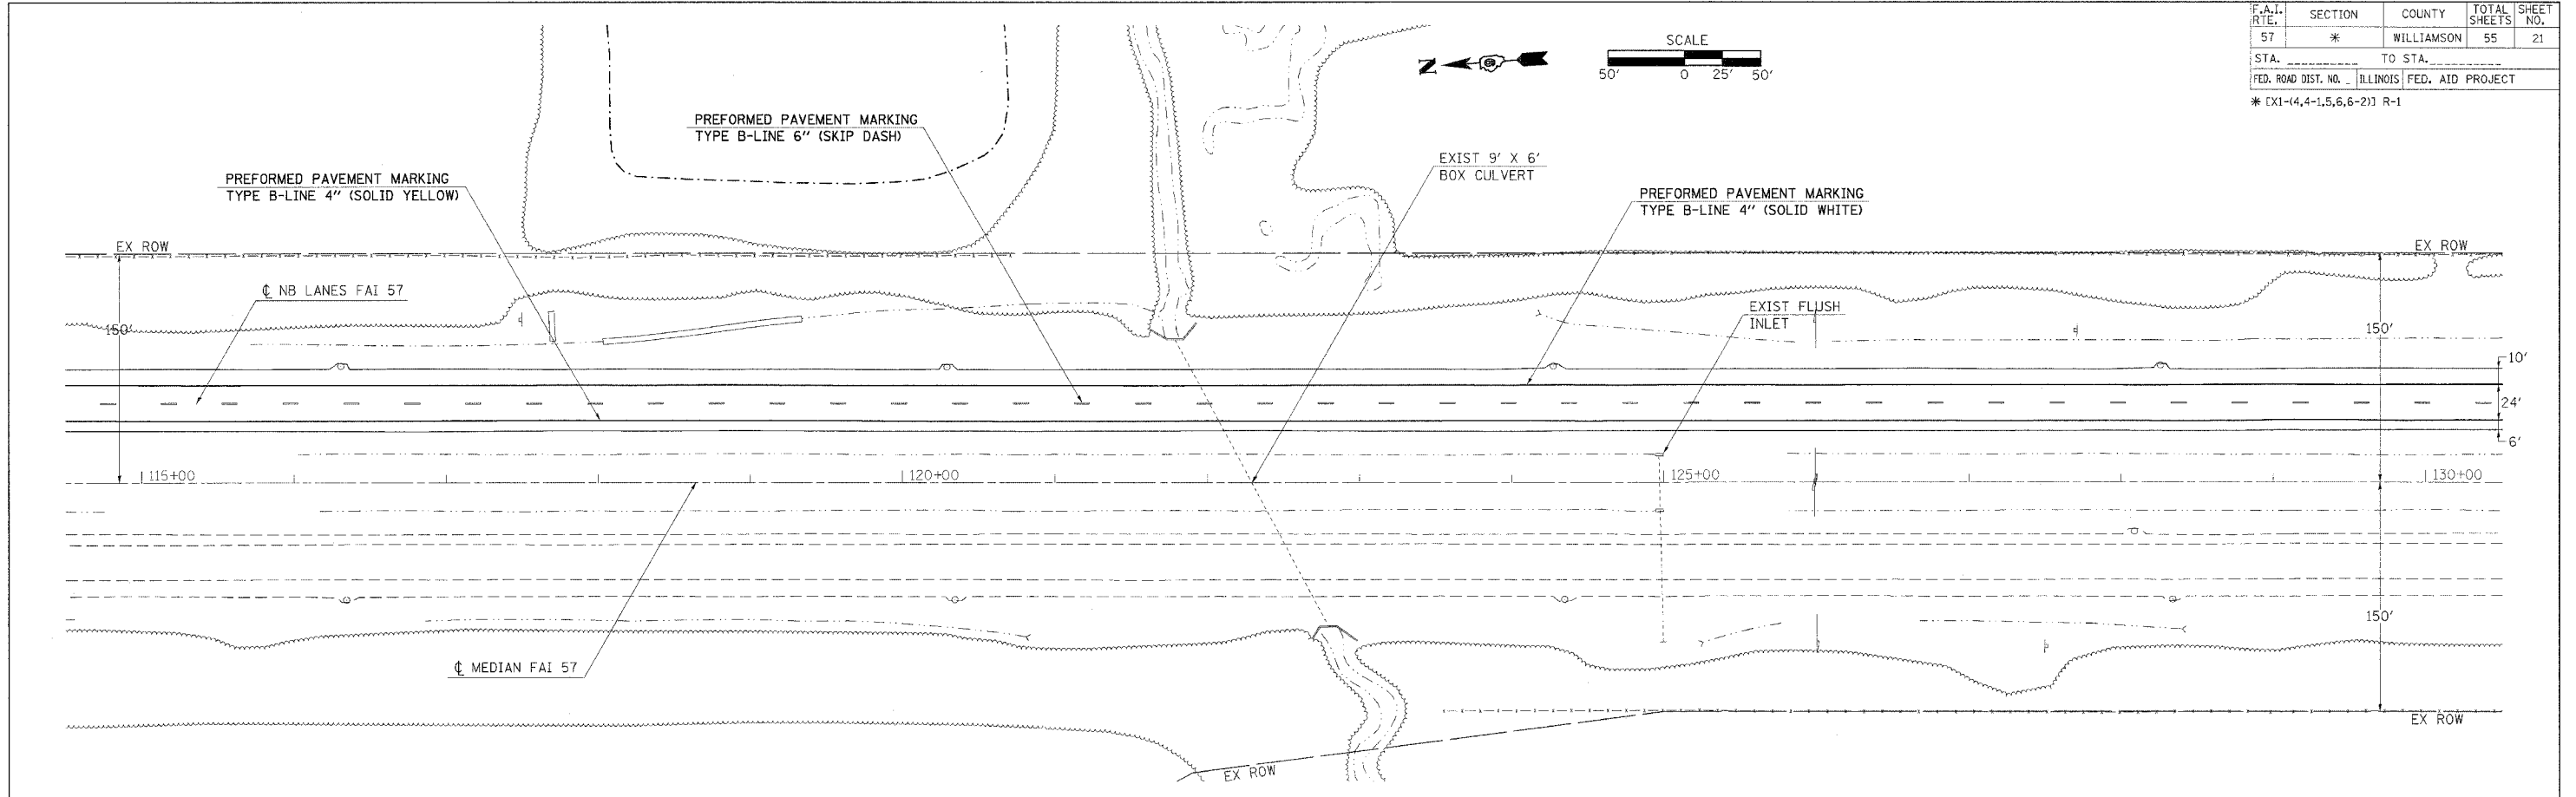

PLOT DATE = 8/23/2006  
 FILE NAME = c:\pwworkspace\98948\98948.dwg  
 USER NAME = thomashf