



F.A.I. RTE.	SECTION	COUNTY	TOTAL SHEETS	SHEET NO.
57	*	WILLIAMSON	55	22

STA. _____ TO STA. _____

FED. ROAD DIST. NO. _____ ILLINOIS FED. AID PROJECT _____

* (X1-(4,4-1,5,6,6-2)) R-1

EXIST. CURVE REV102
 PI STA. = 152+06.65
 $\Delta = 3^\circ 55' 40''$ (LT)
 $D = 0^\circ 20' 00''$
 $R = 17,188.76'$
 $T = 589.40'$
 $L = 1,178.33'$
 $E = 10.10'$
 $e =$
 $T.R. =$
 $S.E. RUN =$
 P.C. STA. = 146+17.25
 P.T. STA. = 157+95.58

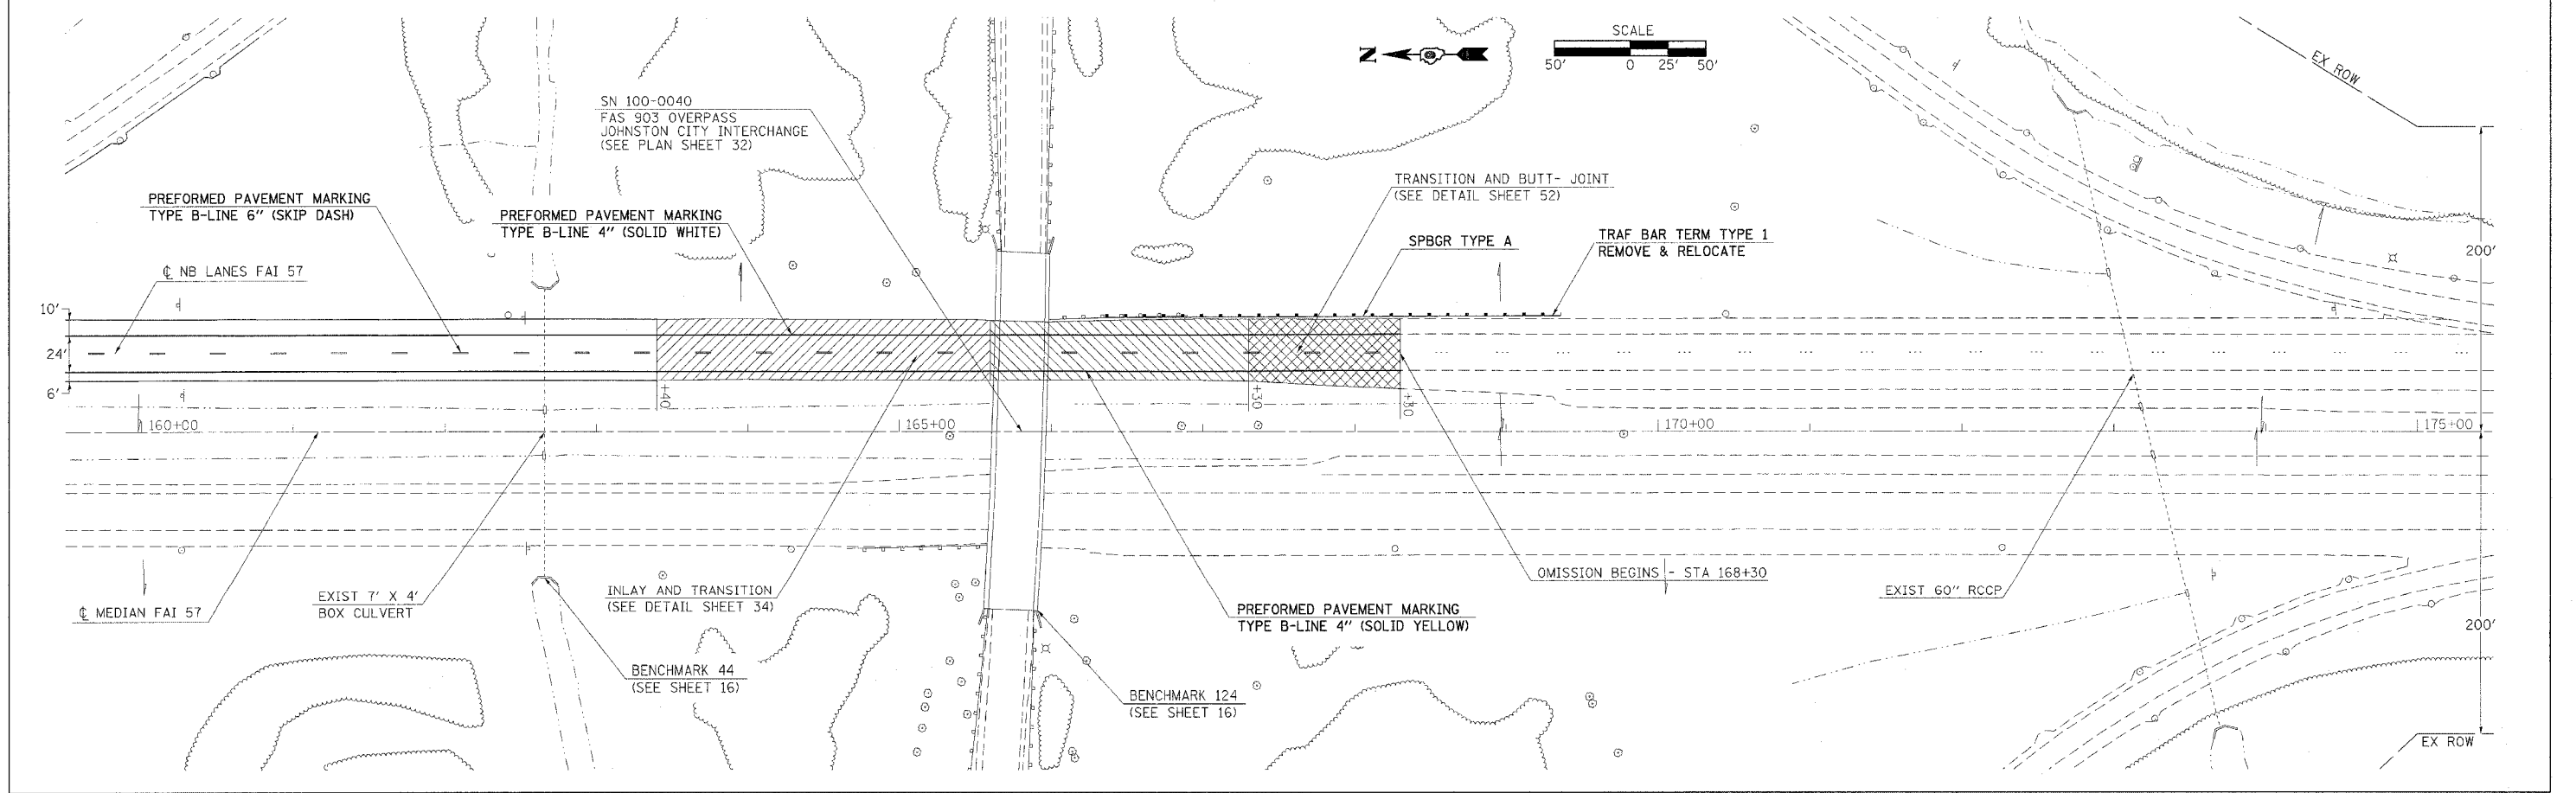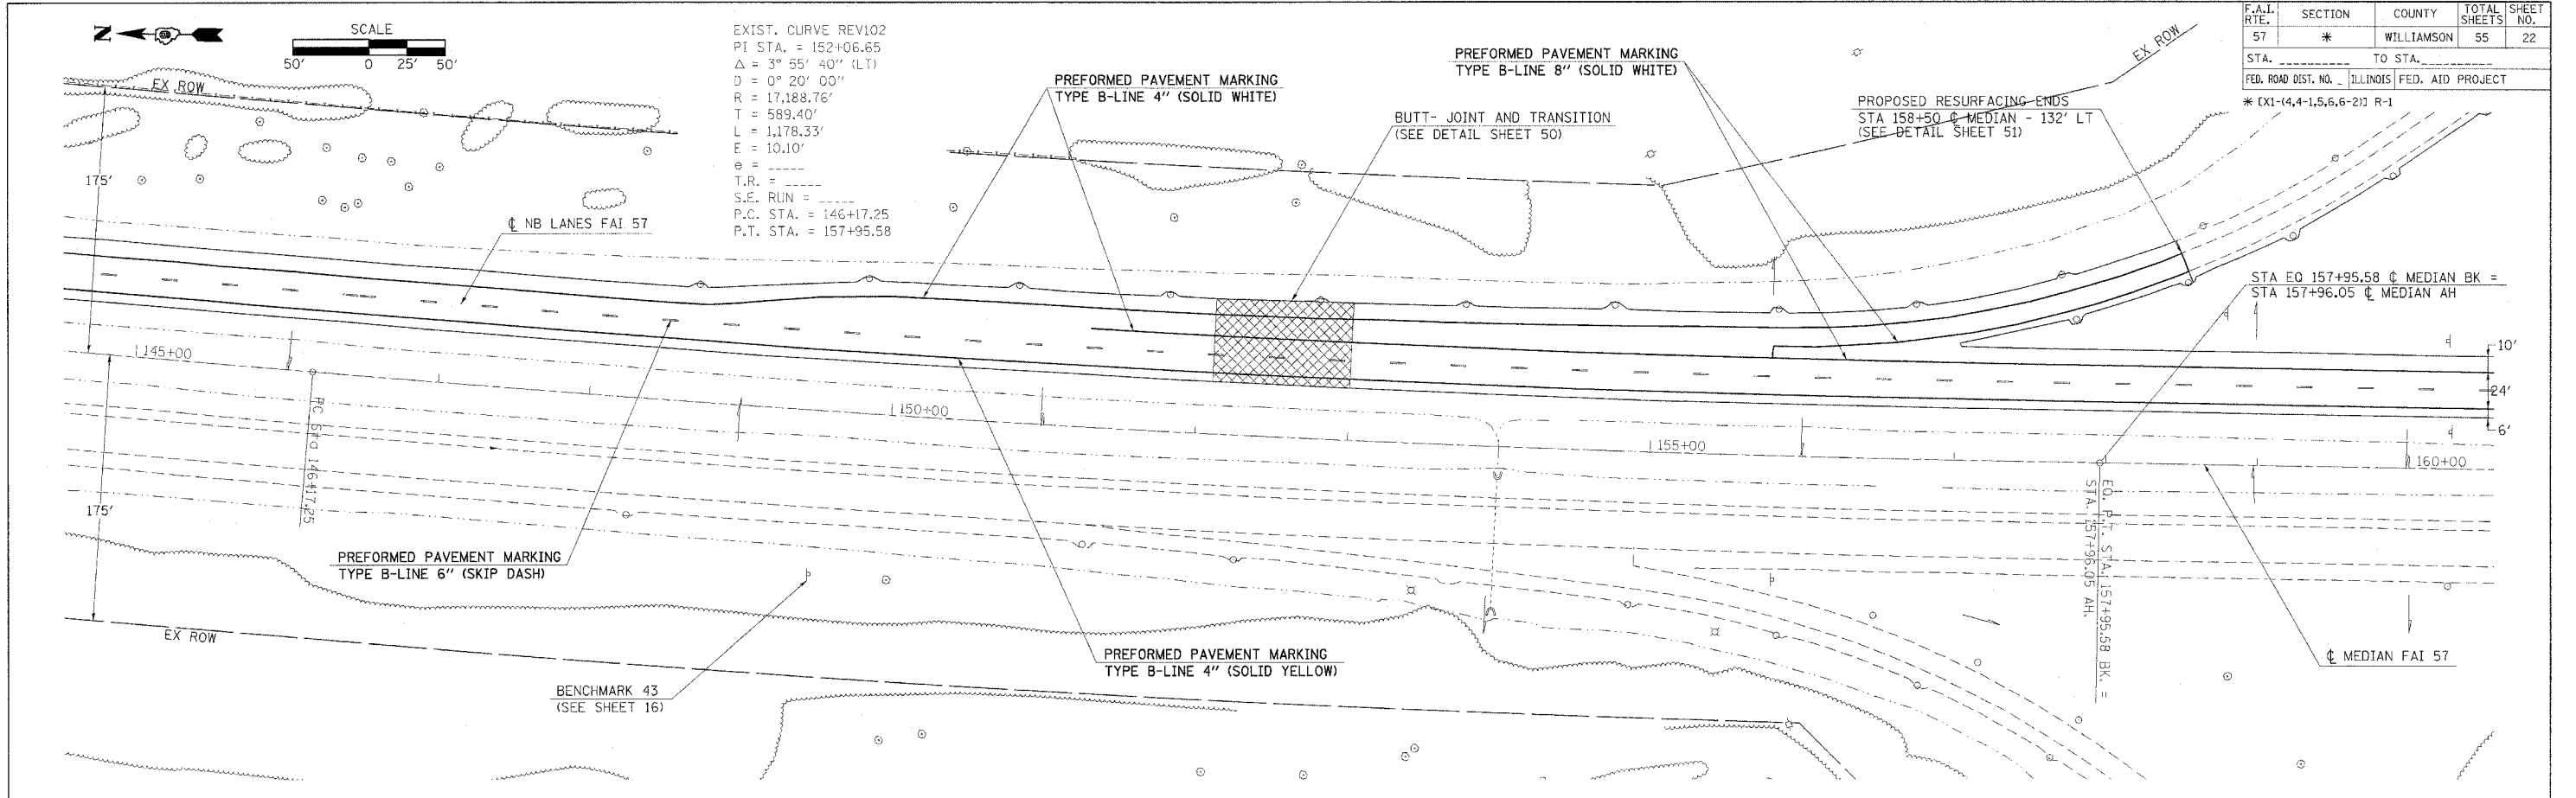

PLOT DATE = 6/19/2006
 FILE NAME = c:\projects\98948\plan\98948p2.mxd
 USER NAME = shepardg