
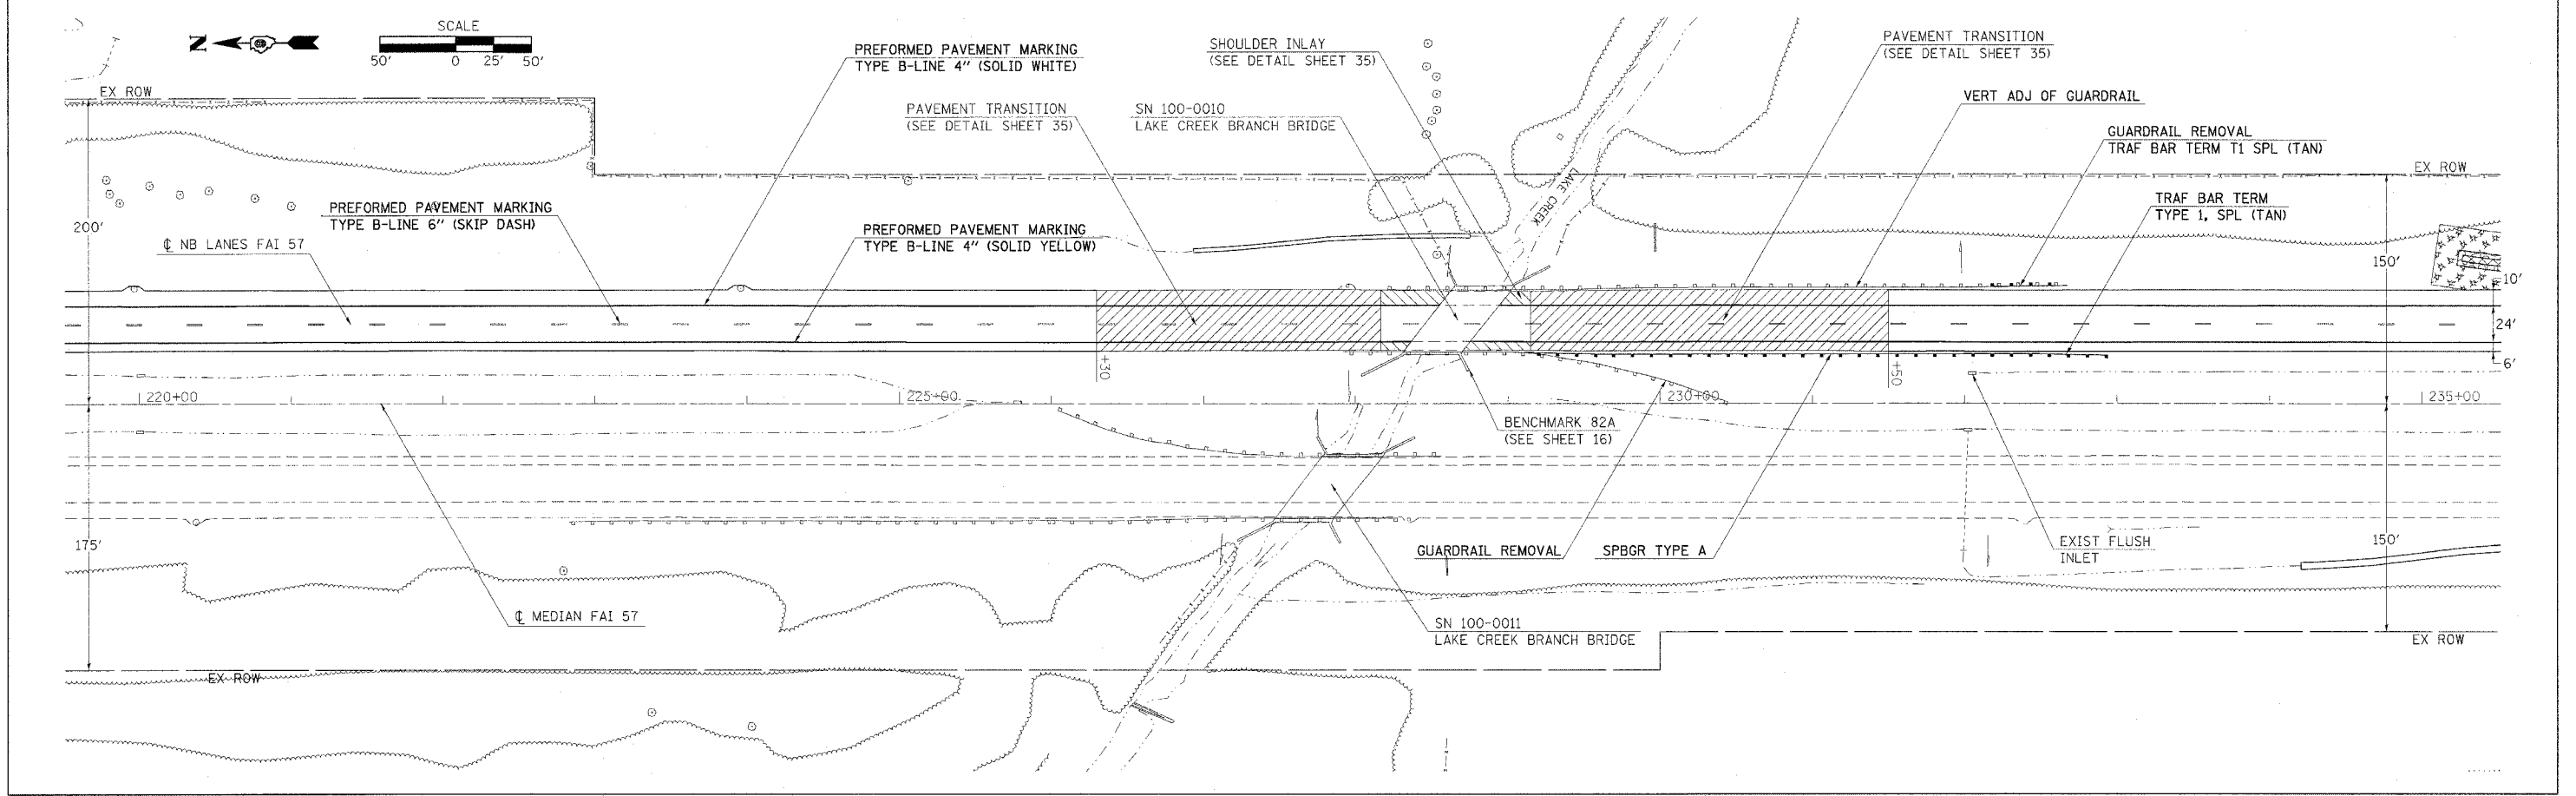


F.A.I. RTE.	SECTION	COUNTY	TOTAL SHEETS	SHEET NO.
57	*	WILLIAMSON	55	24
STA. _____ TO STA. _____				
FED. ROAD DIST. NO. _____ ILLINOIS		FED. AID PROJECT		

* (X1-(4,4-1,5,6,6-2)) R-1

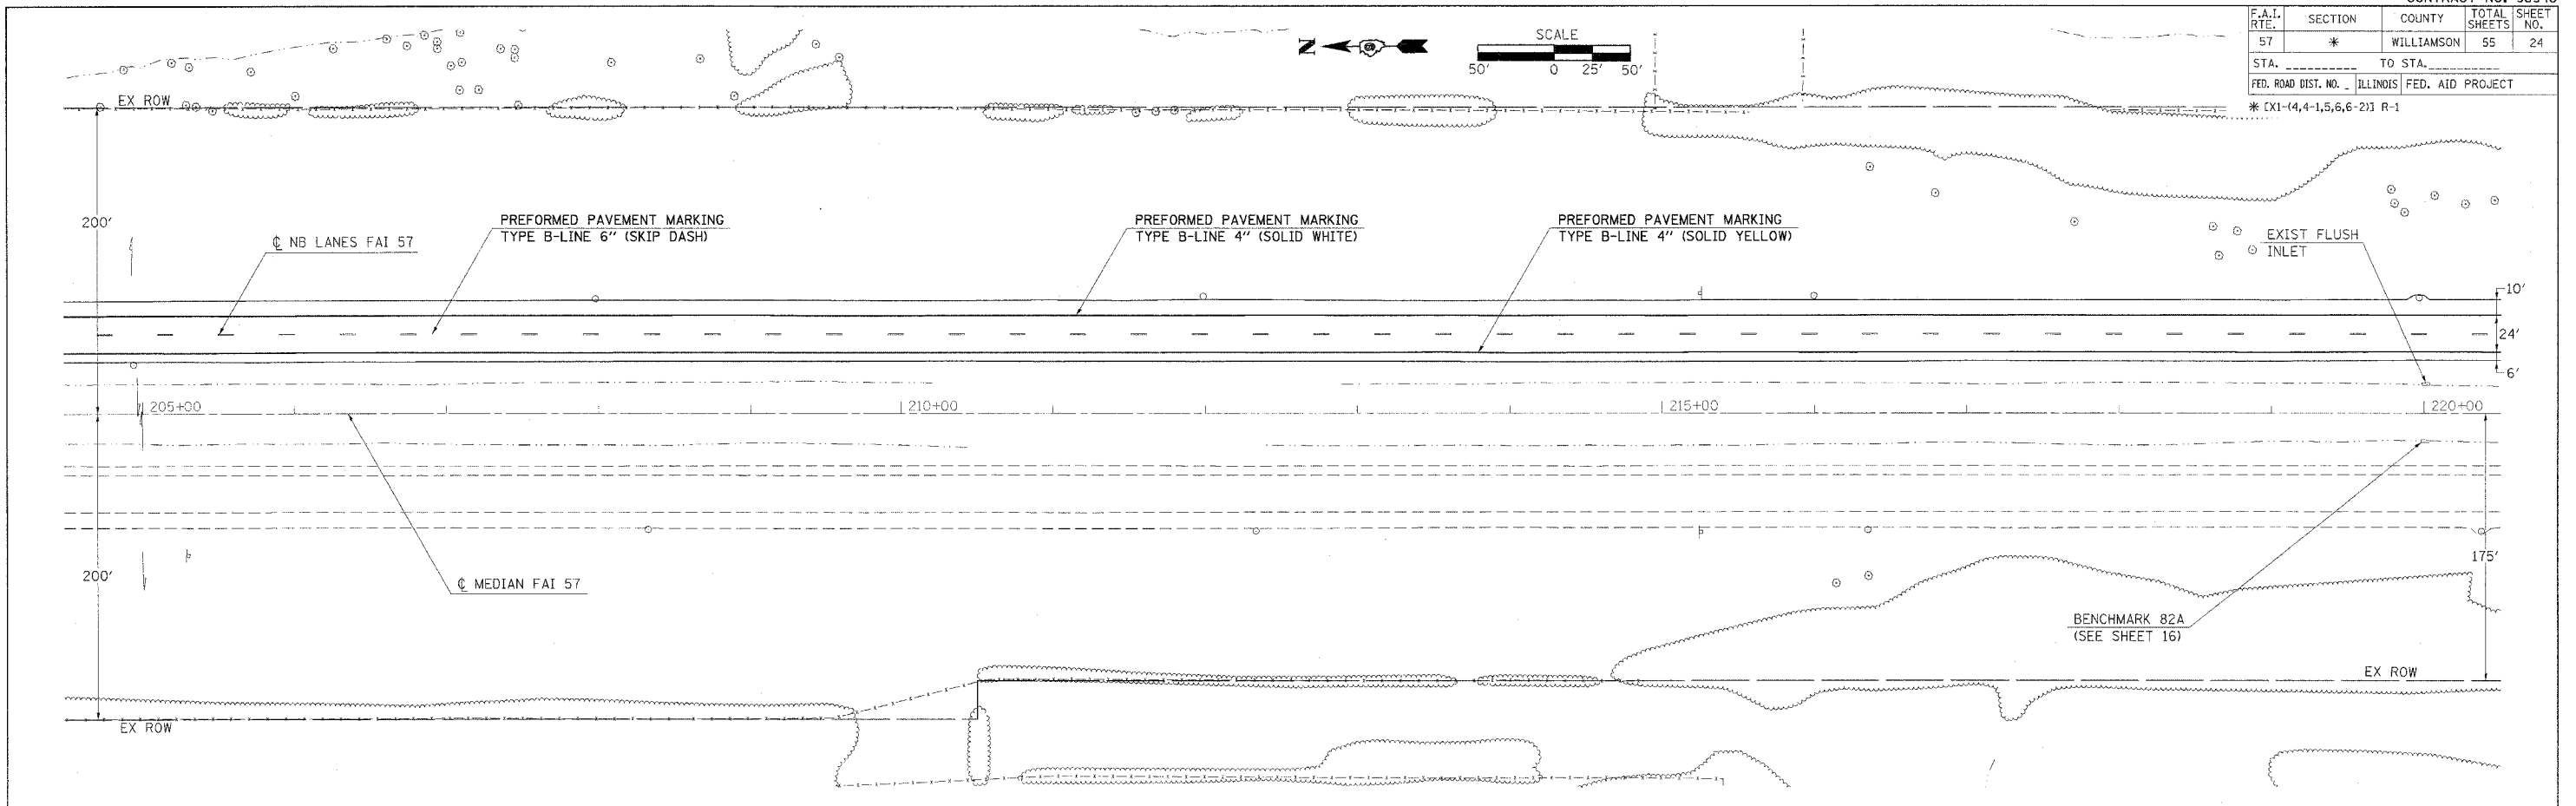

PLOT DATE = 8/15/2006
 PLOT SCALE = 50,000/1
 USER NAME = shpardgg