
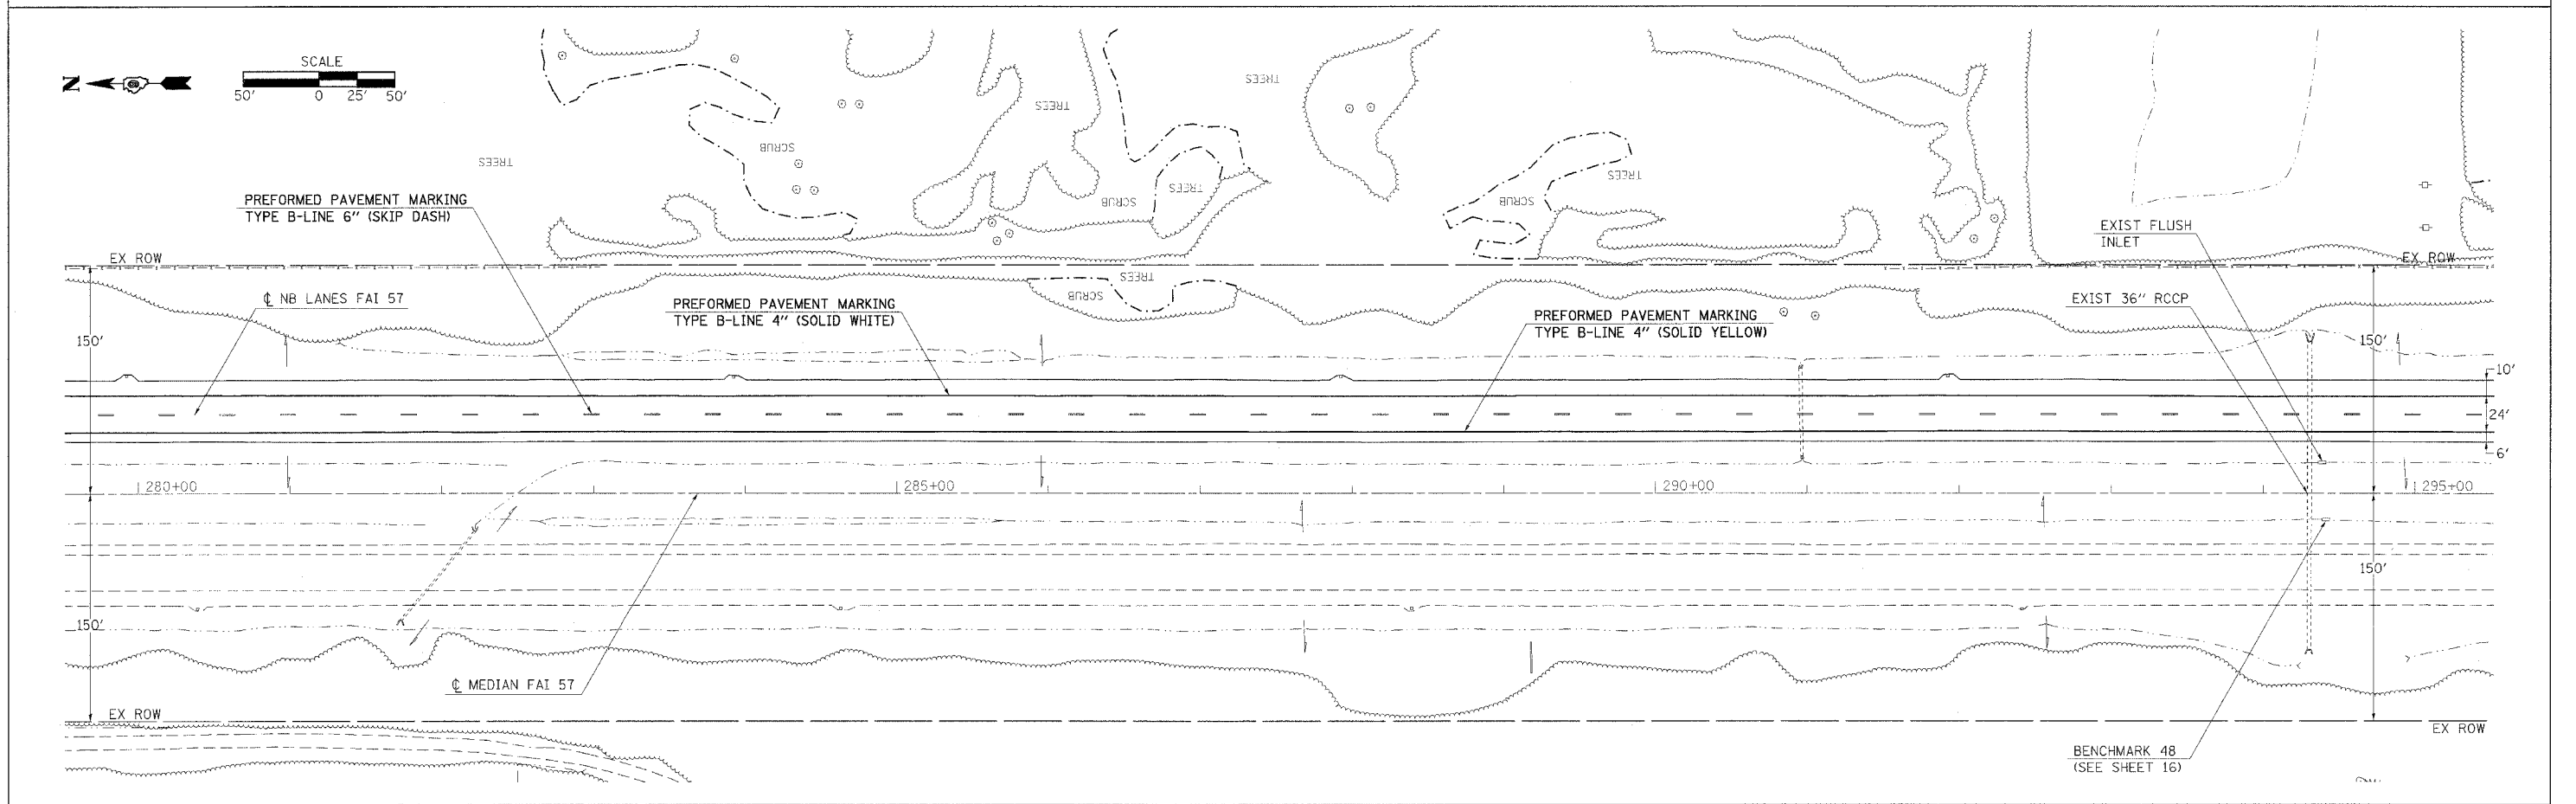


F.A.I. RTE.	SECTION	COUNTY	TOTAL SHEETS	SHEET NO.
57	*	WILLIAMSON	55	26
STA. _____ TO STA. _____		ILLINOIS FED. AID PROJECT		
* EX1-(4,4-1,5,6,6-2) R-1				

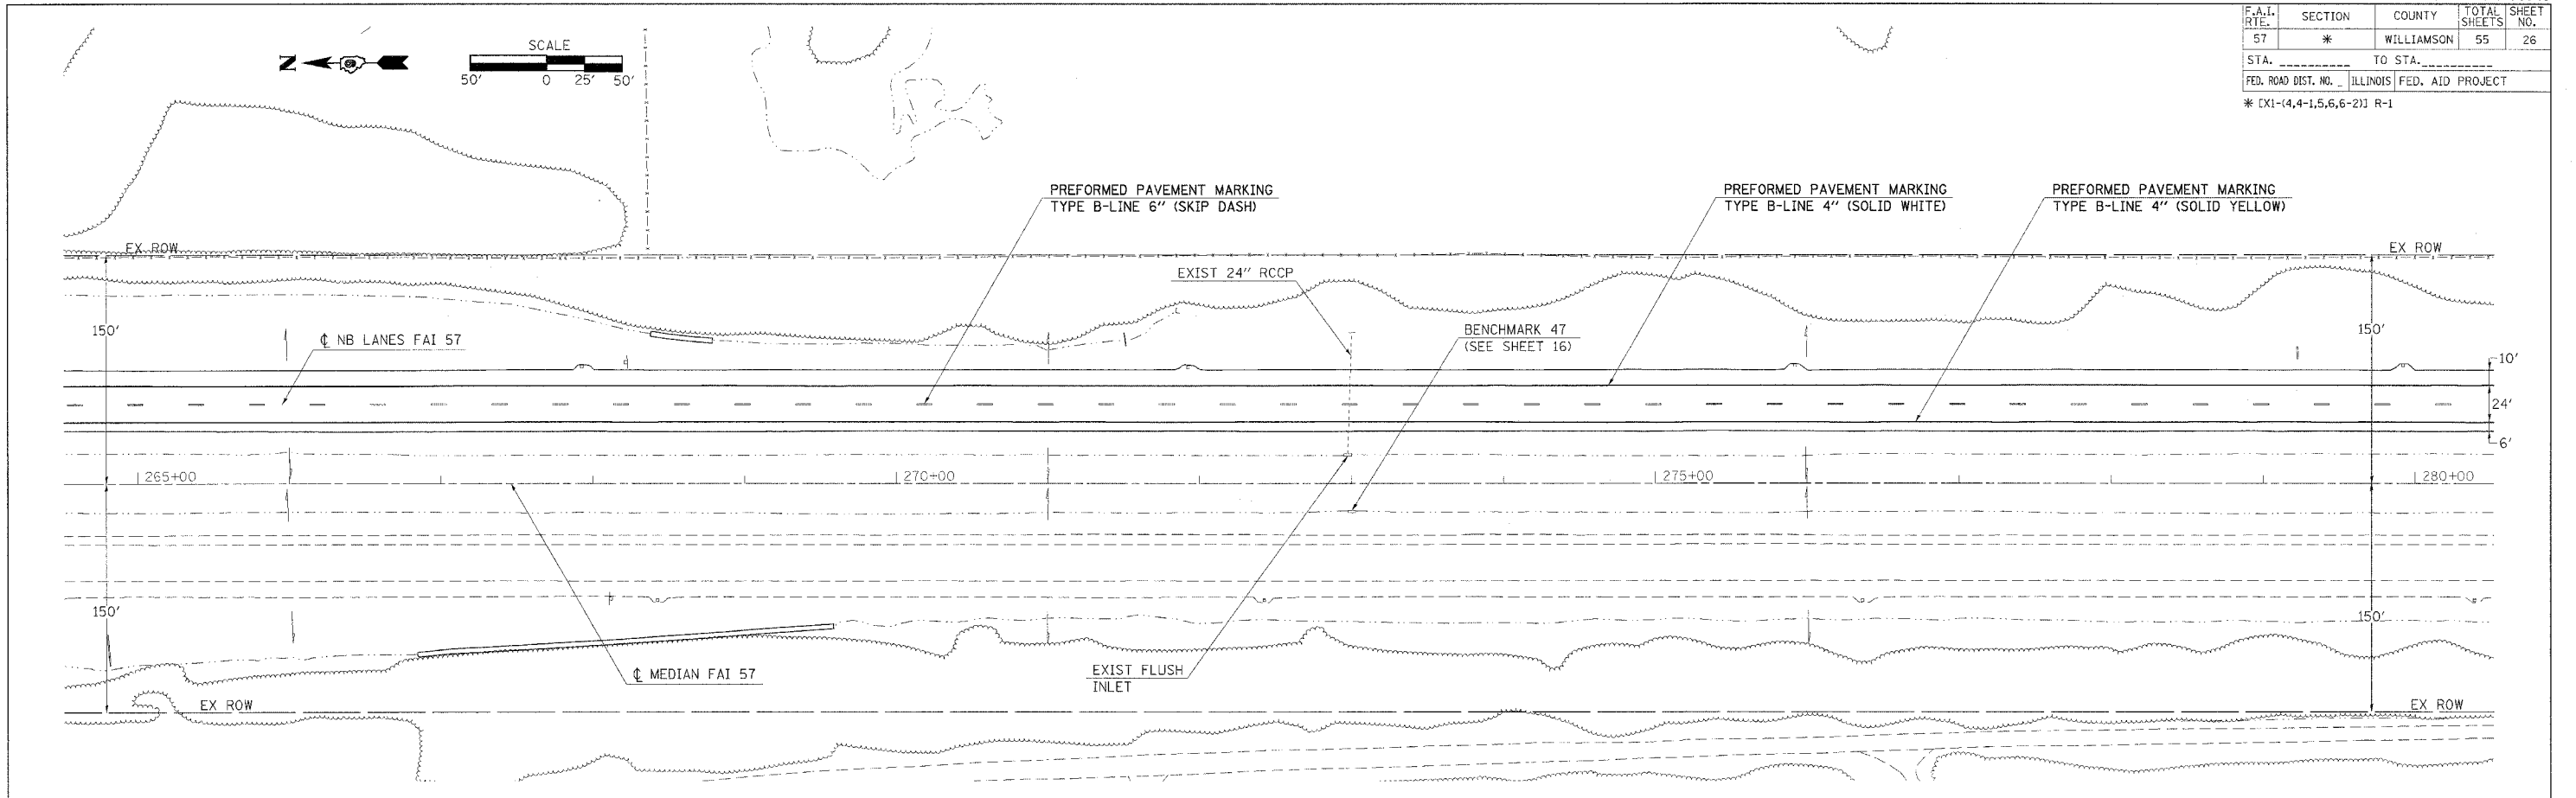

PLOT DATE = 6/18/2006
 FILE NAME = c:\pwork\98948\98948.dwg
 USER = shepardgd