
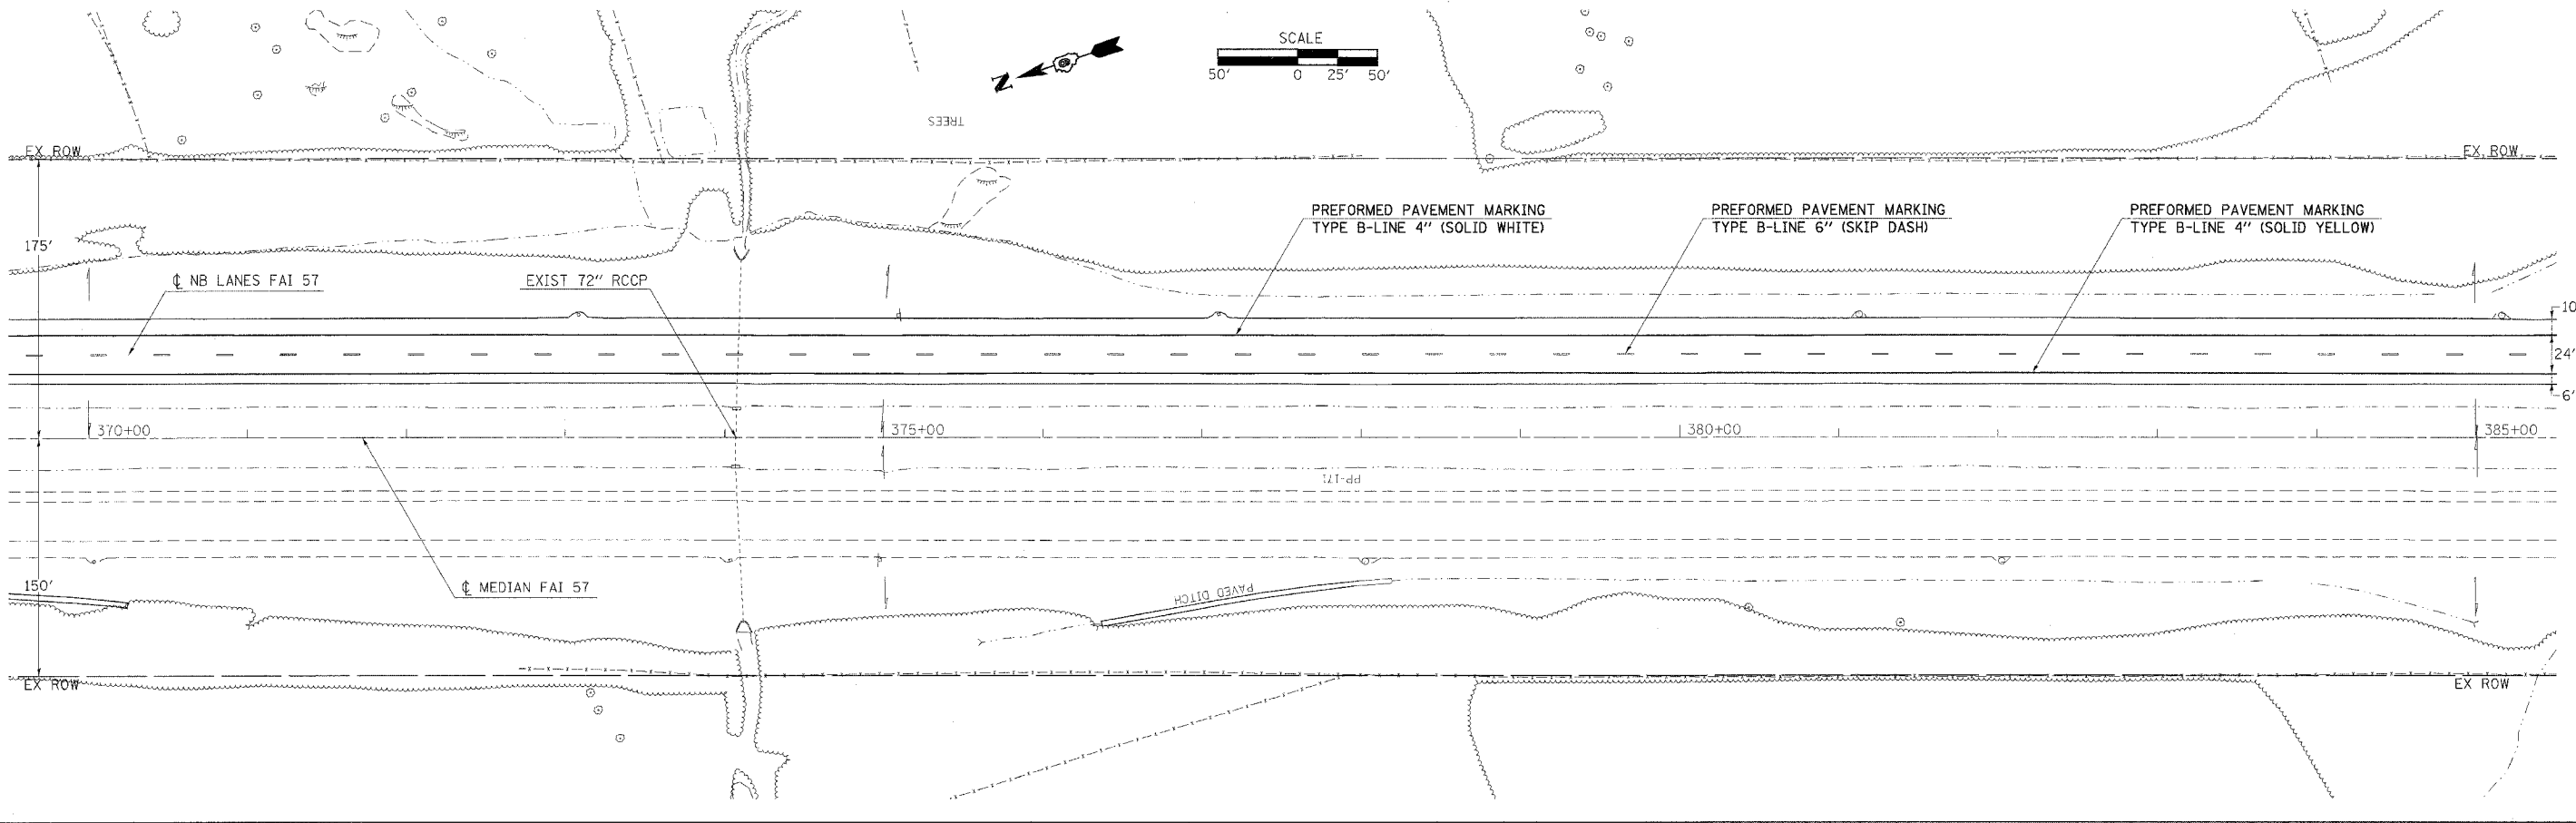
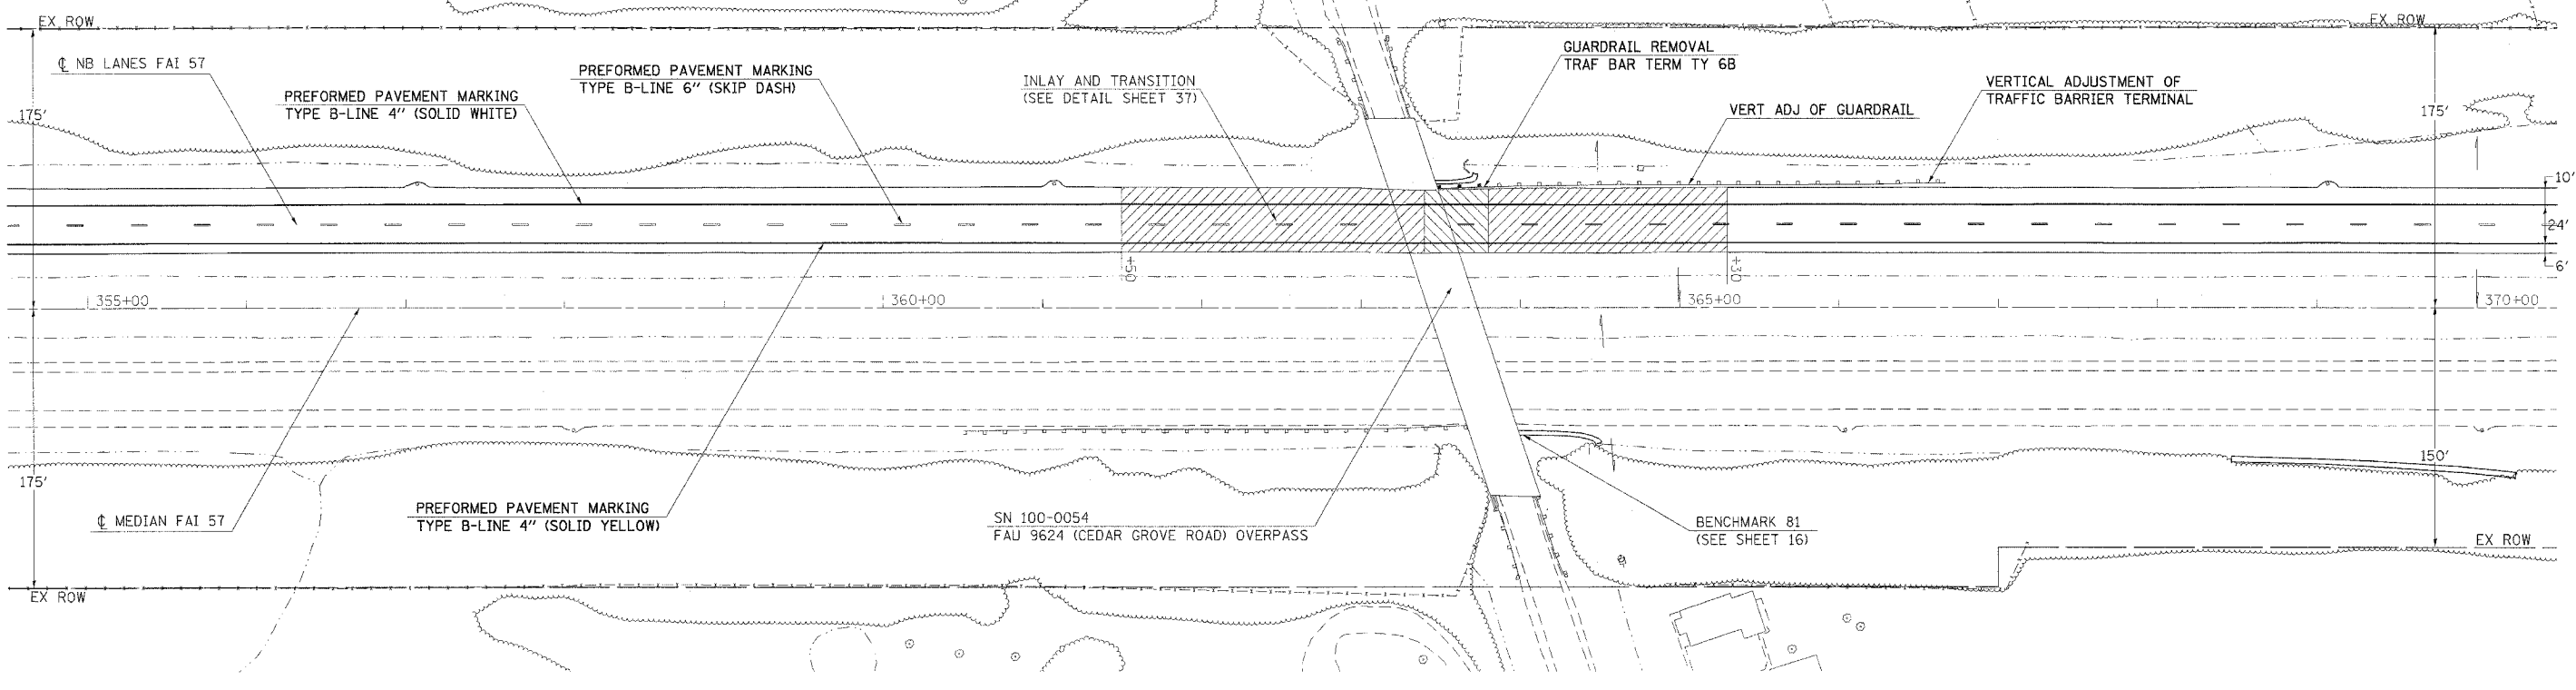


F.A.I. RTE.	SECTION	COUNTY	TOTAL SHEETS	SHEET NO.
57	*	WILLIAMSON	55	29
STA. _____ TO STA. _____				
FED. ROAD DIST. NO. _____ ILLINOIS		FED. AID PROJECT		

\* EX1-(4,4-1,5,6,6-2) R-1

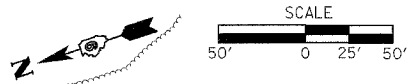

PLOT DATE = 8/18/2005  
 FILE NAME = 98948.dwg  
 USER NAME = shepardgd