



F.A.I. RTE.	SECTION	COUNTY	TOTAL SHEETS	SHEET NO.
57	*	WILLIAMSON	55	33
STA. _____		TO STA. _____		
FED. ROAD DIST. NO. _____		ILLINOIS FED. AID PROJECT		
* [X1-(4,4-1,5,6,6-2)] R-1				

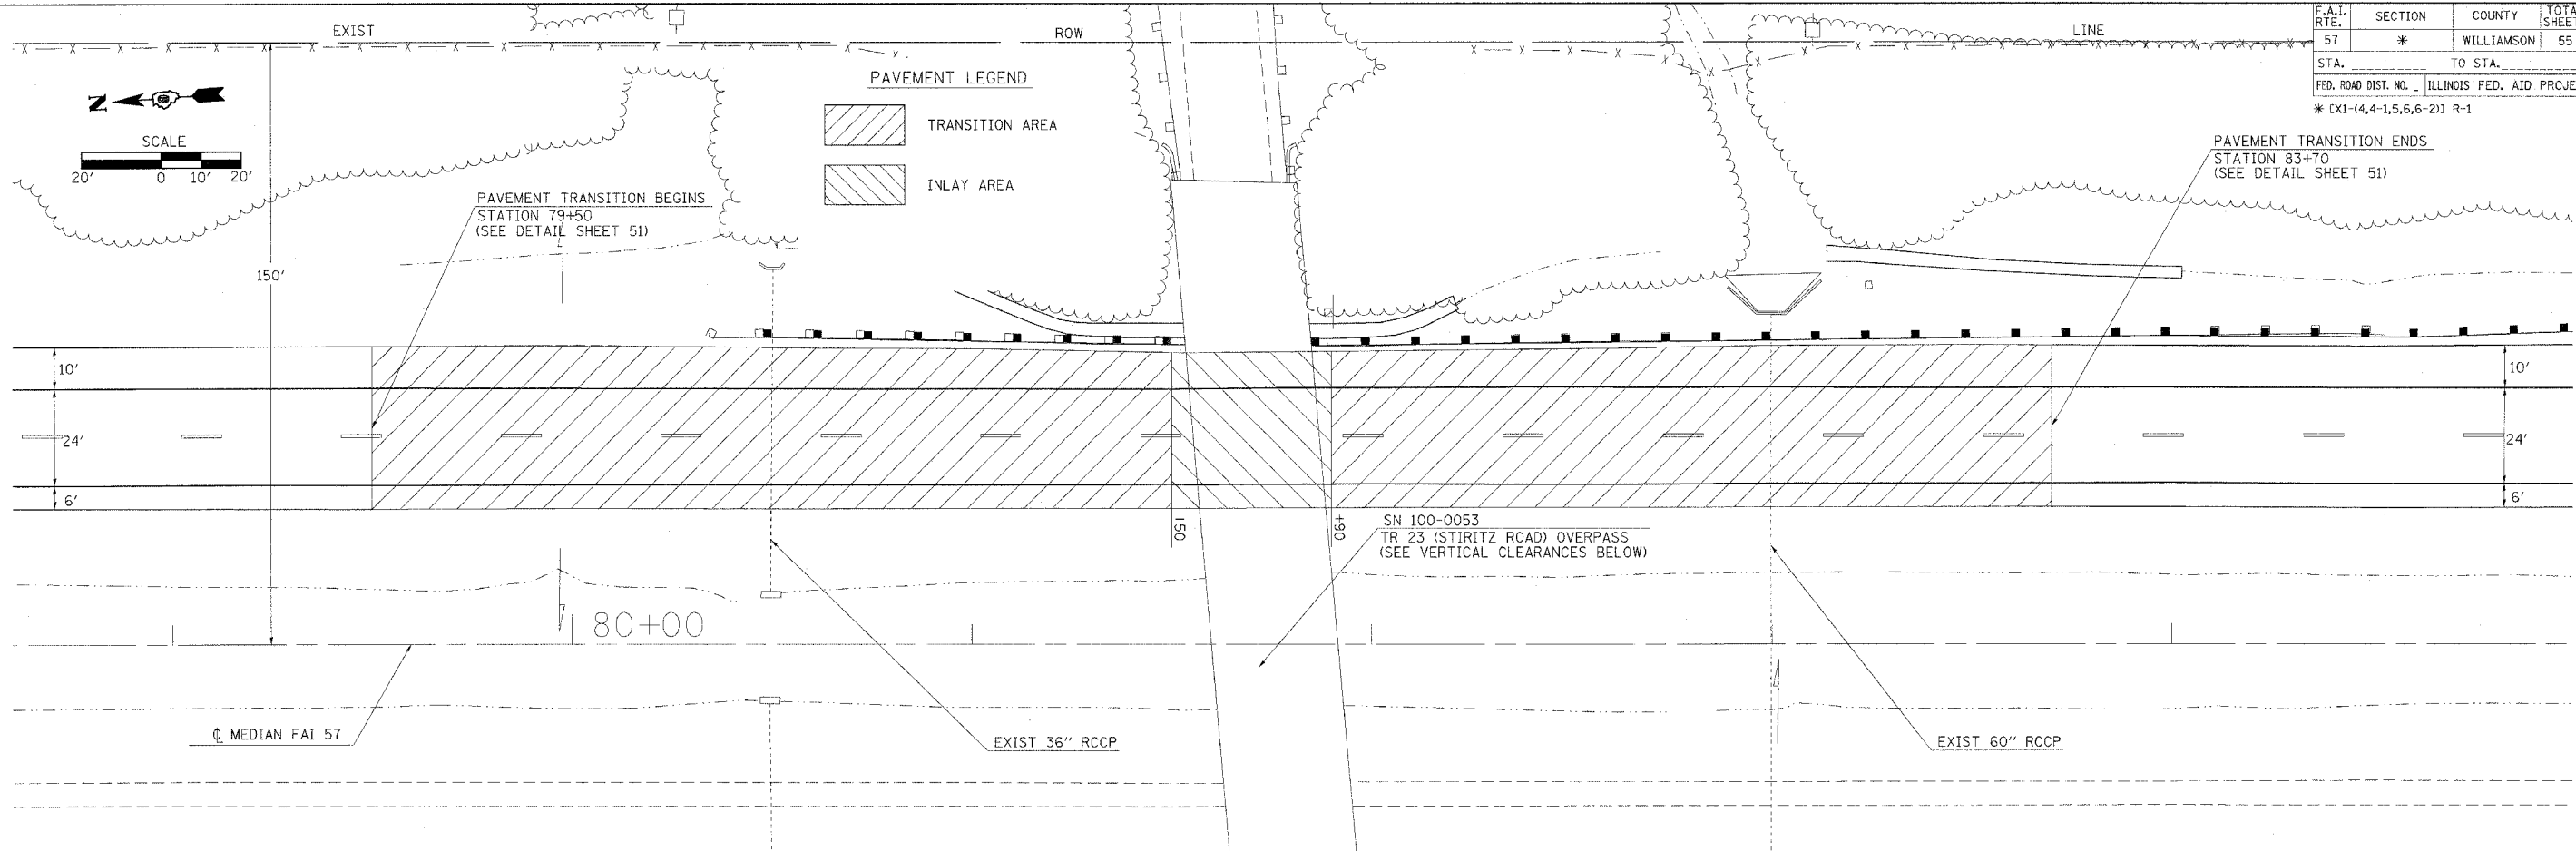

STATION	EXISTING LOW STEEL ELEVATION	EXISTING CENTERLINE PAVEMENT ELEVATION	PROPOSED CENTERLINE PAVEMENT ELEVATION	PROPOSED VERTICAL CLEARANCE FEET
81+57.60 NB	429.92	413.69	413.69	16.23
81+84.83 NB	429.92	413.70	413.70	16.22

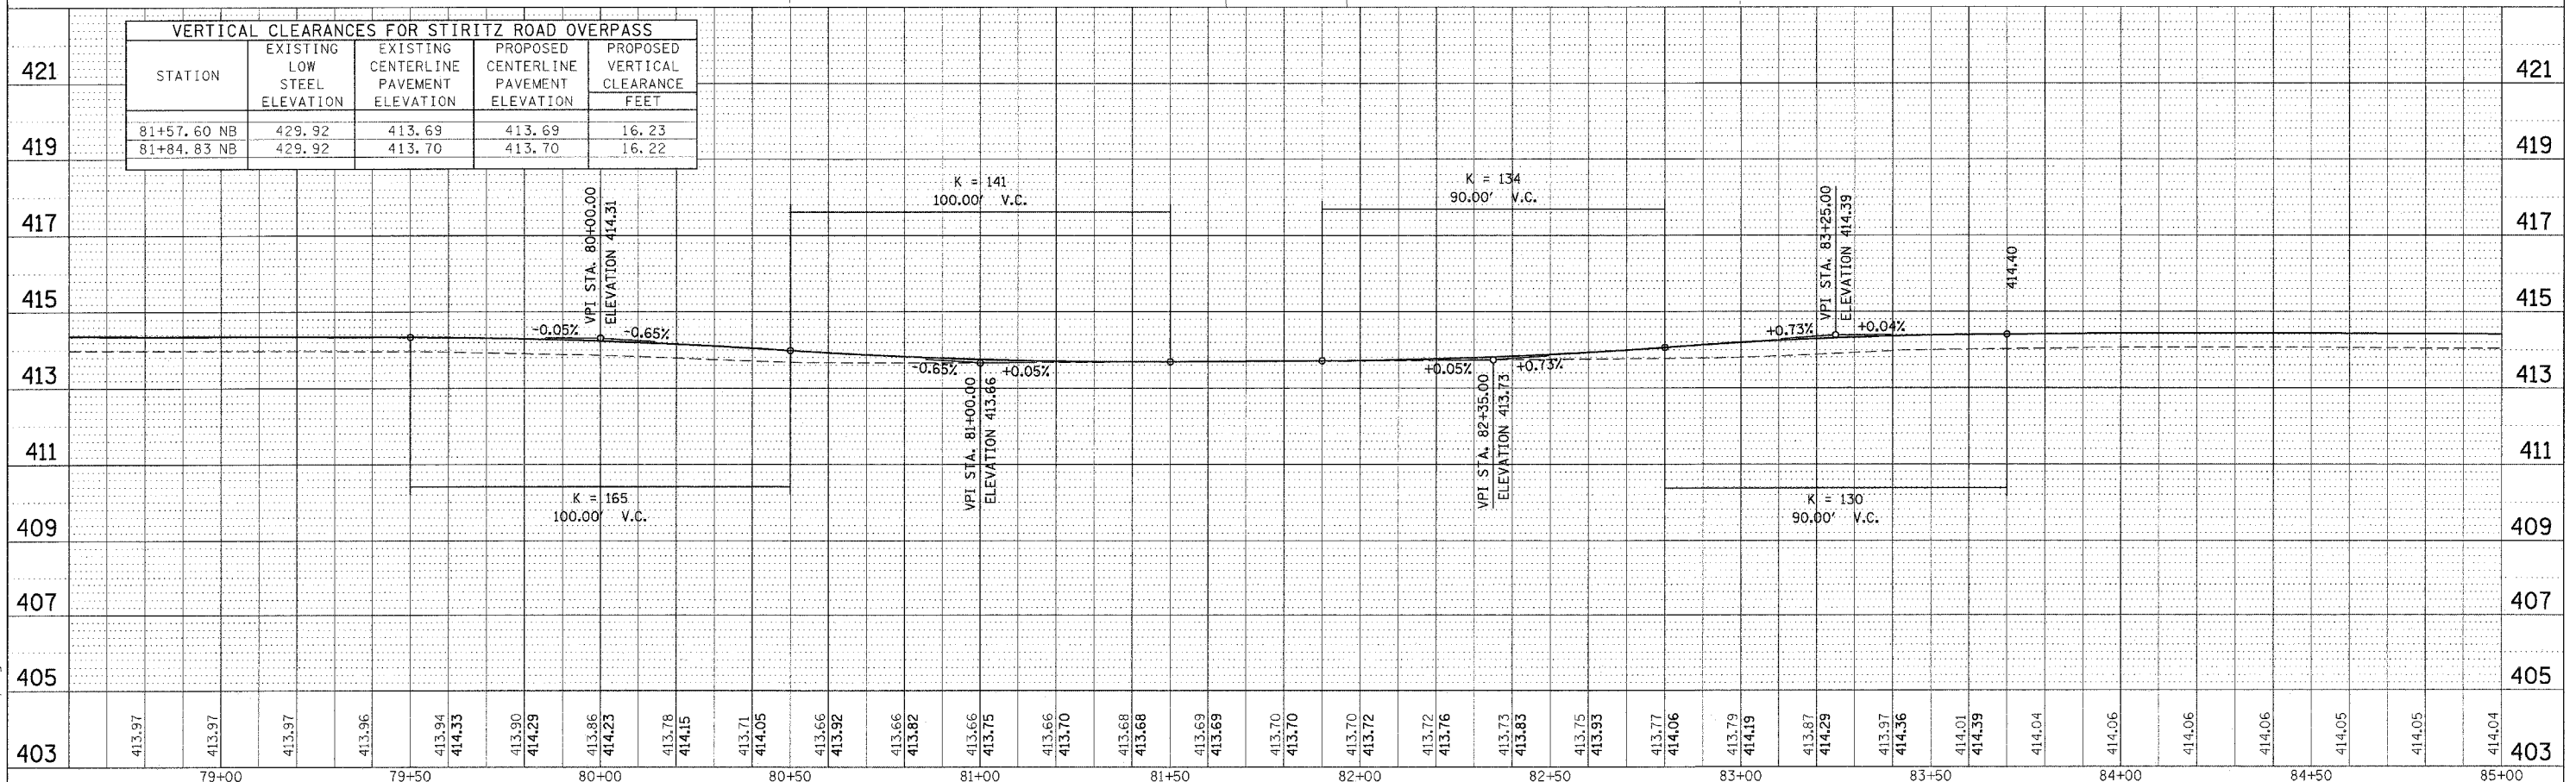

DATE _____ BY _____
 SURVEYED _____
 PLOTTED _____
 CHECKED _____
 PLAN NO. _____

DATE _____ BY _____
 SURVEYED _____
 PLOTTED _____
 CHECKED _____
 PROFILE NO. _____

DATE = 8/19/2006
 FILE NAME = c:\pws\mwa\proj\98948\98948p13.dwg
 PLOT SCALE = 20.0000' / IN.
 USER NAME = shepardjd