

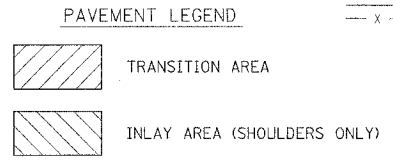



F.A.I. RTE.	SECTION	COUNTY	TOTAL SHEET NO.
57	*	WILLIAMSON	55
STA.		TO STA.	
FED. ROAD DIST. NO.		ILLINOIS FED. AID PROJECT	
* [X1-(4,4-1,5,6,6-2)] R-1			

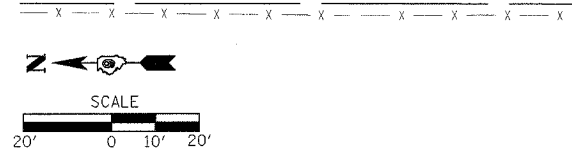

DATE: _____ BY: _____
 PLAN: _____
 CHECKED: _____
 DATE: _____

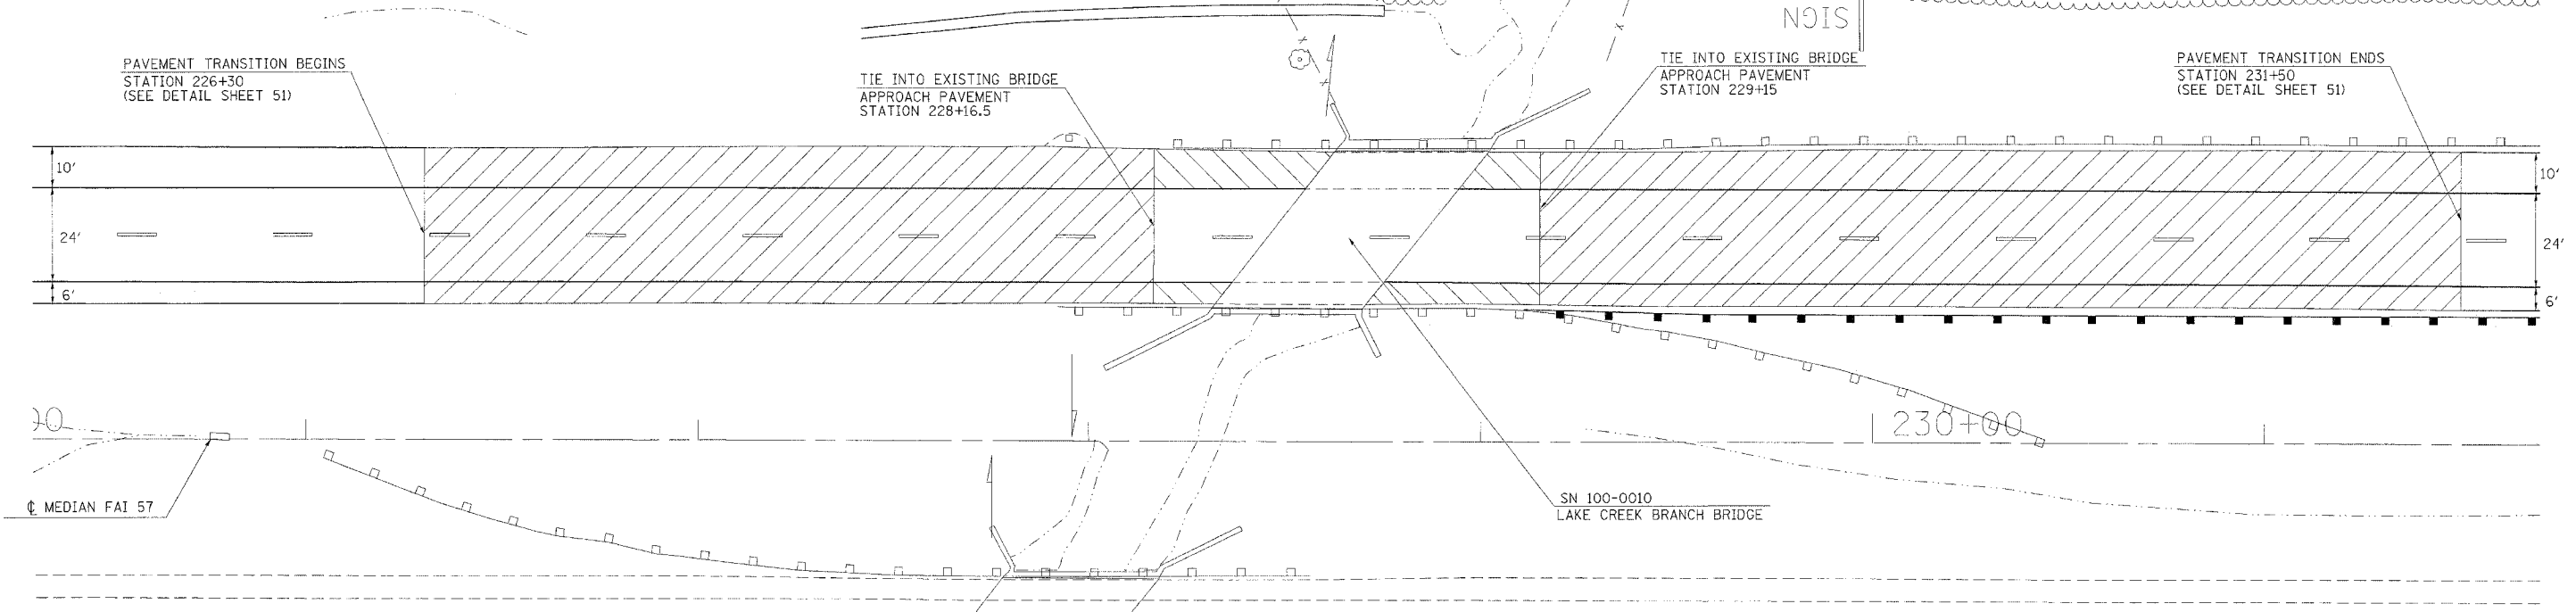

DATE: _____ BY: _____
 PROFILE: _____
 CHECKED: _____
 DATE: _____

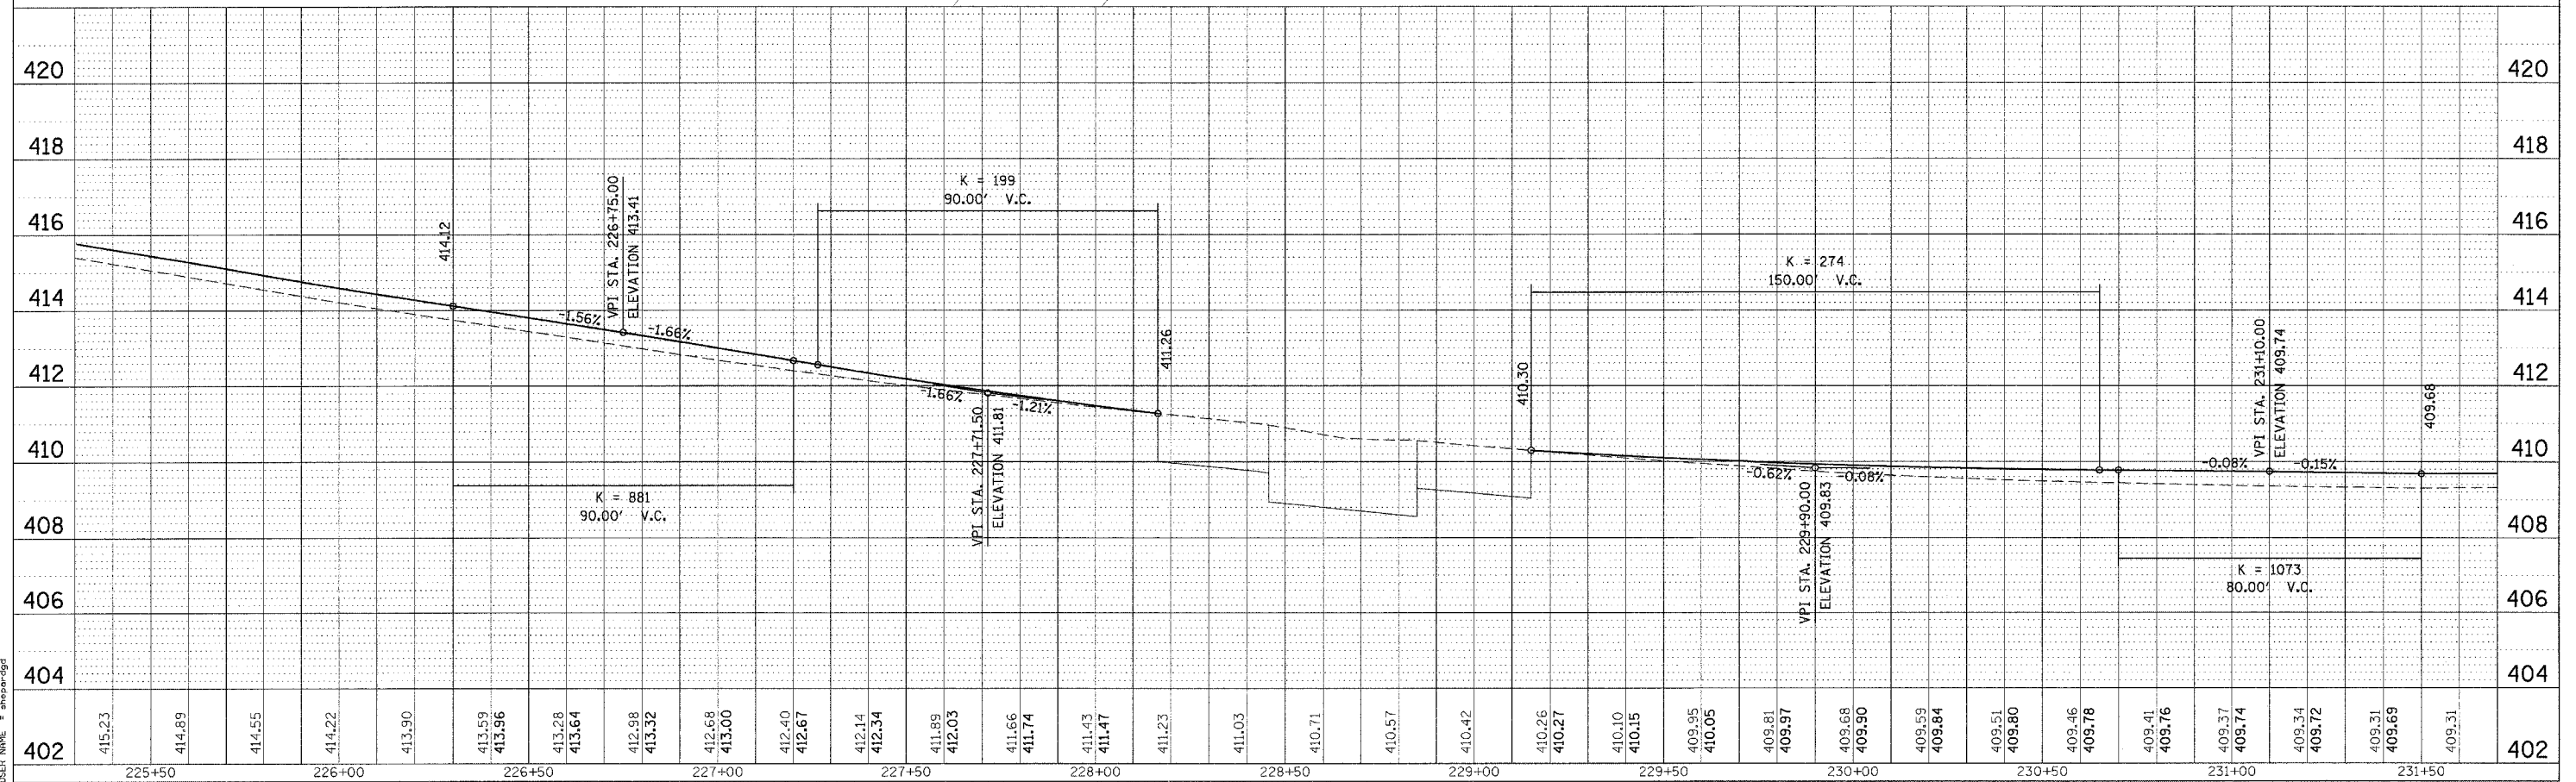

PLOT DATE = 6/18/2006
 FILE NAME = c:\prowork\98948\98948.dwg
 USER NAME = shpaw-dgt