


| F.A.I. RTE. | SECTION | COUNTY | TOTAL SHEETS | SHEET NO. |
|---------------------------|---------|---|--------------|-----------|
| 57 | * | WILLIAMSON | 55 | 38 |
| STA. _____ TO STA. _____ | | FED. ROAD DIST. NO. _____ ILLINOIS FED. AID PROJECT | | |
| * EX1-(4,4-1,5,6,6-2) R-1 | | | | |

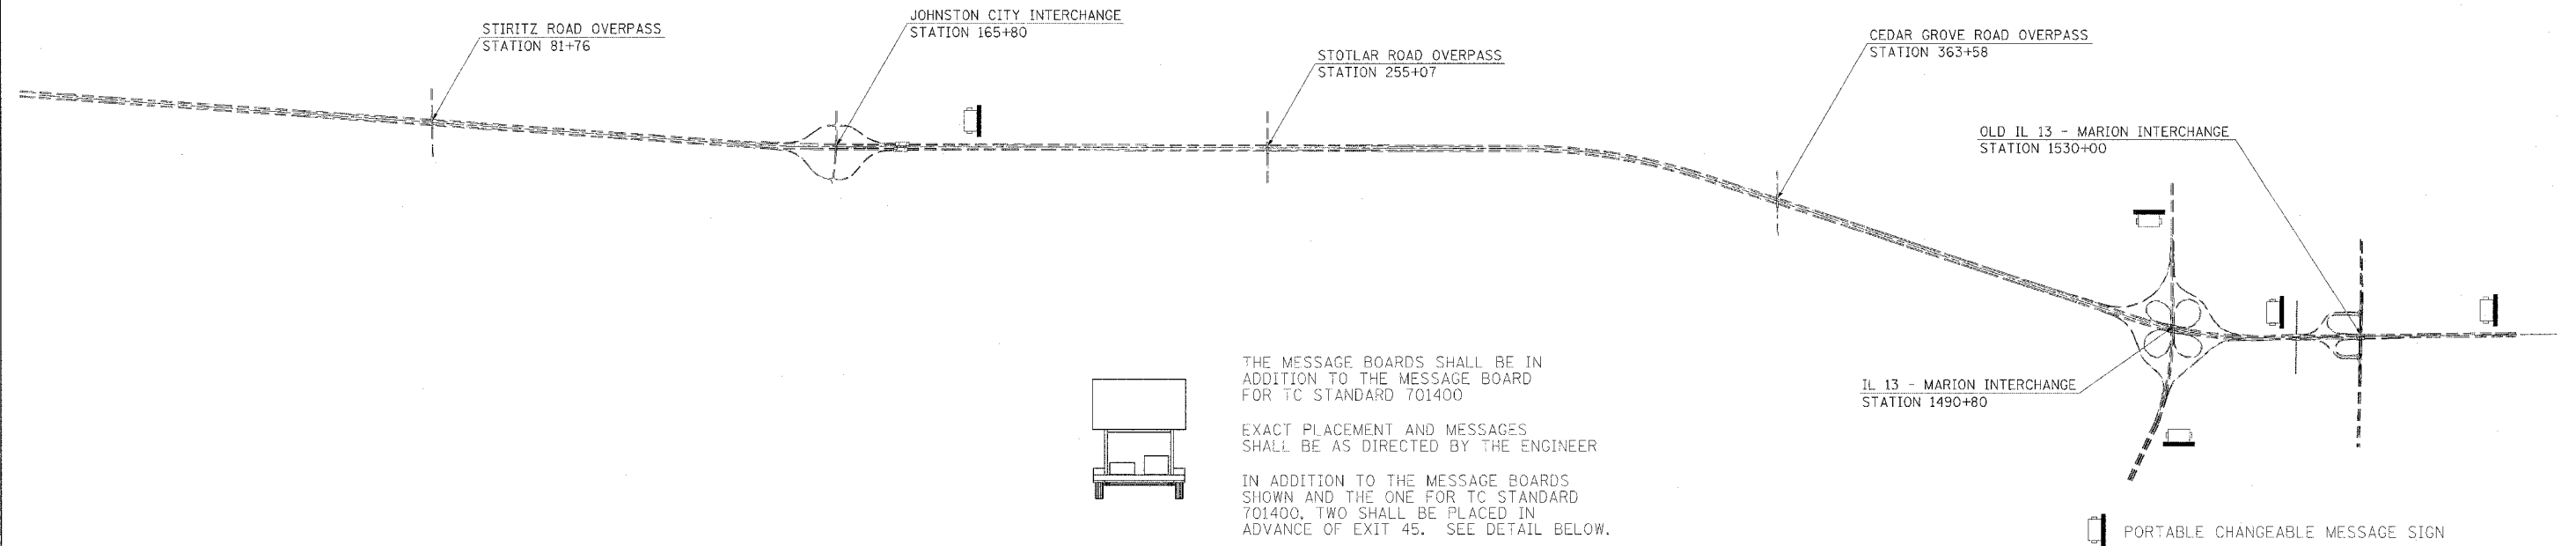

DRAWING NOT TO SCALE


SUGGESTED MESSAGE BOARD PLACEMENT



SUGGESTED MESSAGE BOARD PLACEMENT



DRAWING NOT TO SCALE

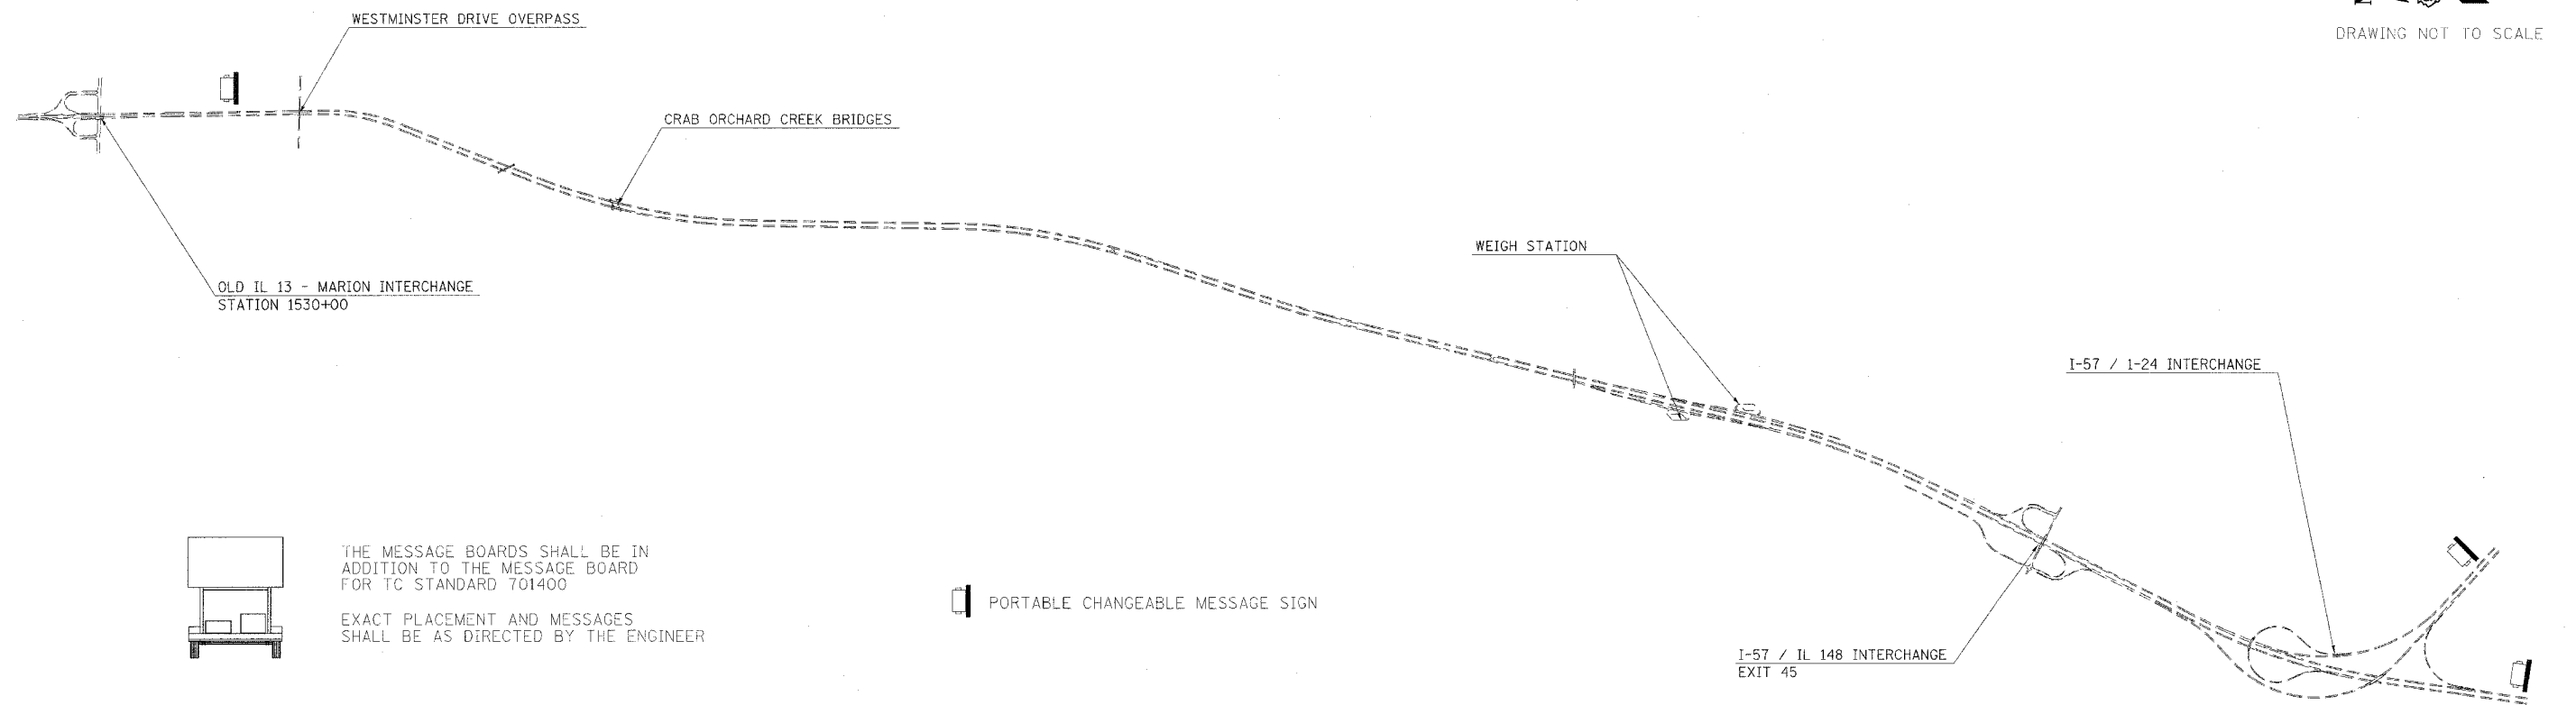

PLOT DATE = 8/22/2005
 FILE NAME = c:\pwork\proj\98948\va\tagm32
 USER NAME = thomashf