



| F.A.I. RTE.                | SECTION | COUNTY                    | TOTAL SHEETS | SHEET NO. |
|----------------------------|---------|---------------------------|--------------|-----------|
| 57                         | *       | WILLIAMSON                | 55           | 42        |
| STA. _____                 |         | TO STA. _____             |              |           |
| FED. ROAD DIST. NO. _____  |         | ILLINOIS FED. AID PROJECT |              |           |
| * [X1-(4,4-1,5,6,6-2)] R-1 |         |                           |              |           |

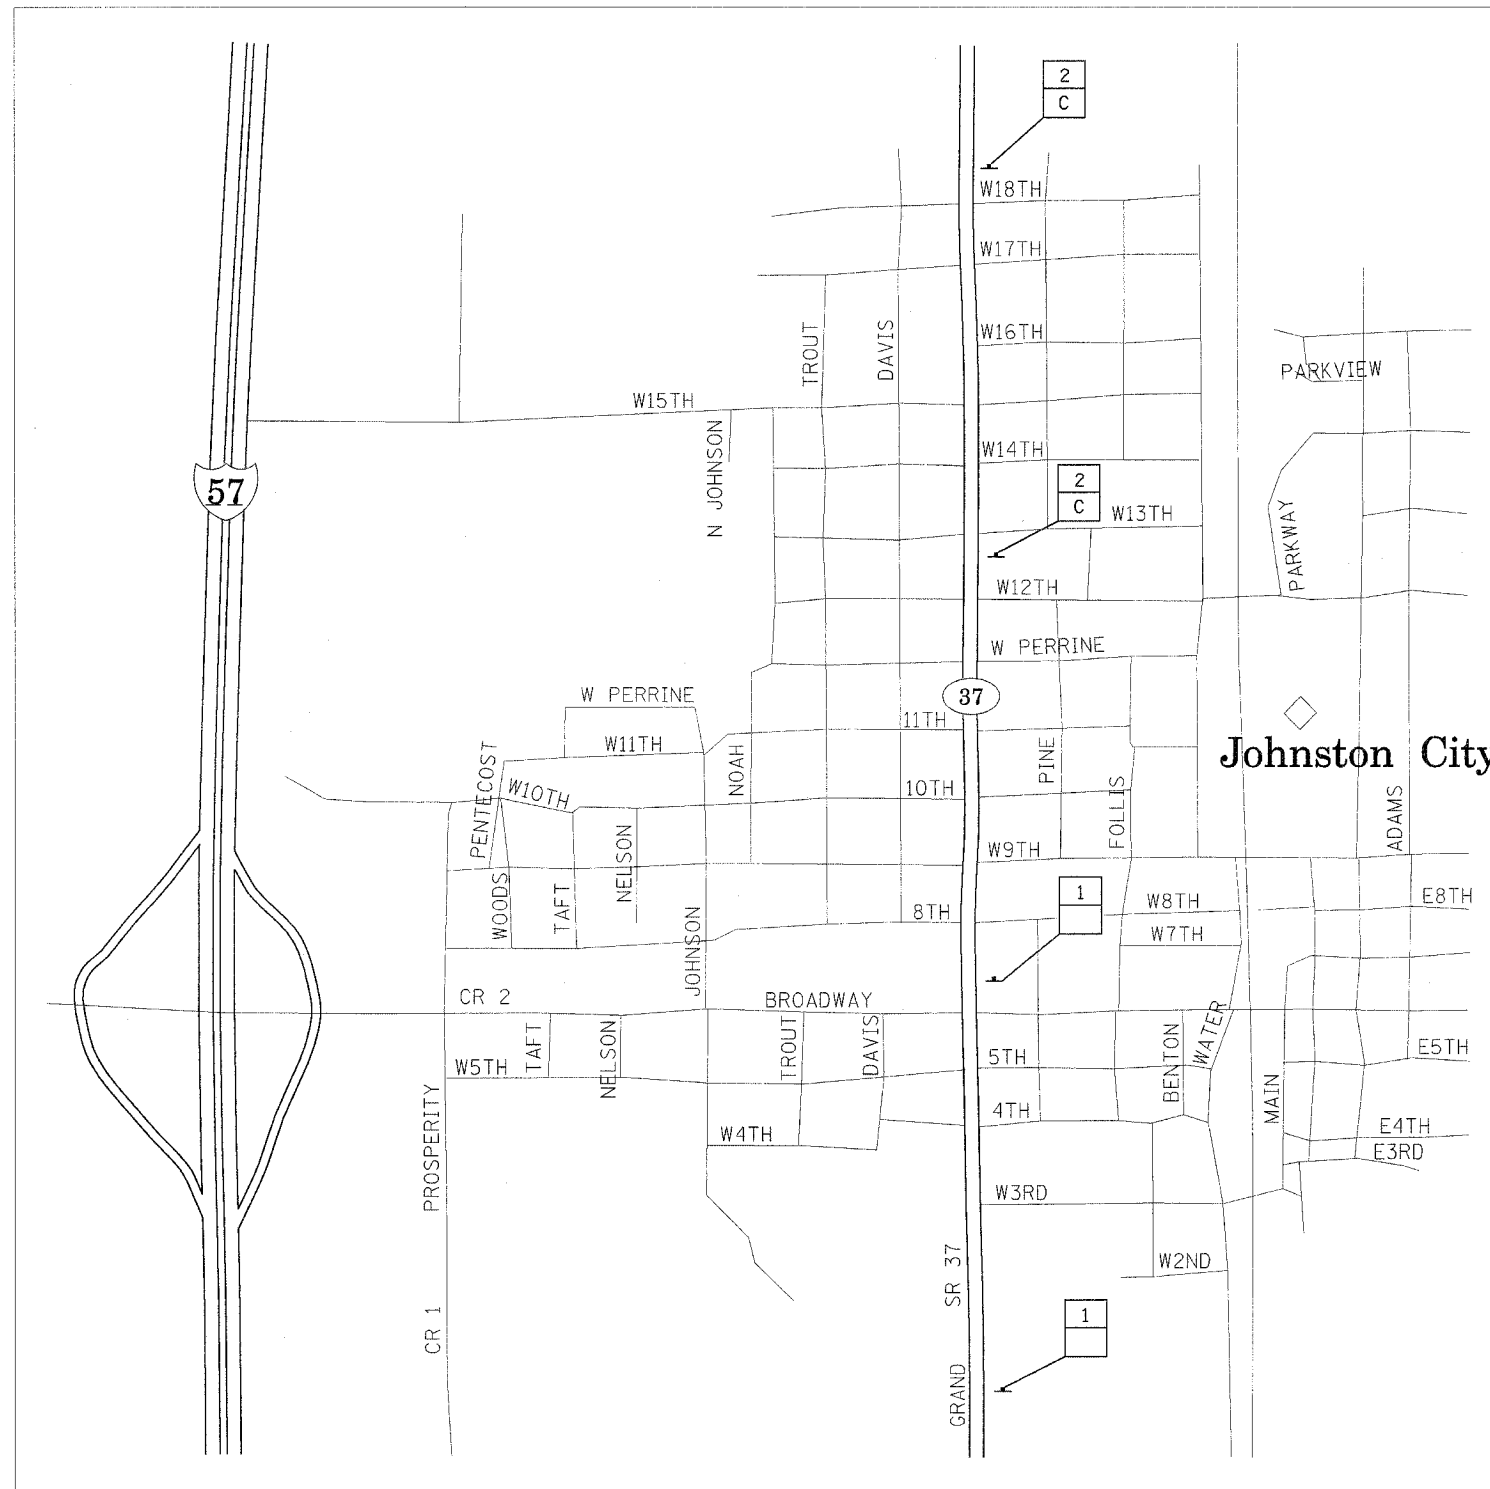

NOT TO SCALE



**PROPOSED SIGN KEY**

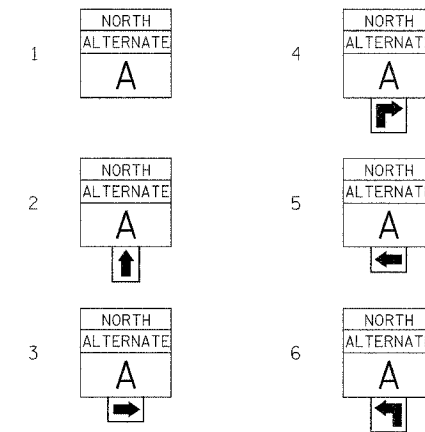

**EXISTING SIGN KEY**

- A STATE ROUTE SIGN
- B MILEAGE SIGN
- C SPEED LIMIT SIGN
- D DIRECTIONAL STATE ROUTE SIGN
- E COUNTY LINE SIGN
- F CITY/VILLAGE POPULATION SIGN
- G I-57 DIRECTIONAL SIGN

- 3 — PROPOSED SIGN
- A — EXISTING SIGN

PLACE PROPOSED SIGN WITHIN 200' OF EXISTING SIGN IN RURAL AREAS. FOR PROPOSED SIGNS IN CITY LIMITS, THE SIGNS SHALL BE PLACED SO THEY DO NOT INTERFERE WITH EXISTING SIGNS AND AS DIRECTED BY THE ENGINEER.

PLOT DATE = 6/22/2006  
 PLOT TIME = 10:05:15  
 PLOT SCALE = 1"=100'  
 USER NAME = sbmshf