


F.A.I. RTE.	SECTION	COUNTY	TOTAL SHEETS	SHEET NO.
57	*	WILLIAMSON	55	49
STA. _____		TO STA. _____		
FED. ROAD DIST. NO. _____		ILLINOIS FED. AID PROJECT		

* [X1-(4,4-1,5,6,6-2)] R-1

DETAIL OF MEDIAN CROSSOVER PLAN VIEW

TO BE USED:

STATION	A (FOOT)	B (FOOT)	C (FOOT)
7+90	26.0	56.5	53.2
135+75	42.0	106.0	110.7
196+34	42.0	105.0	116.2
305+91	40.0	107.3	111.1
409+20	43.0	101.2	110.1

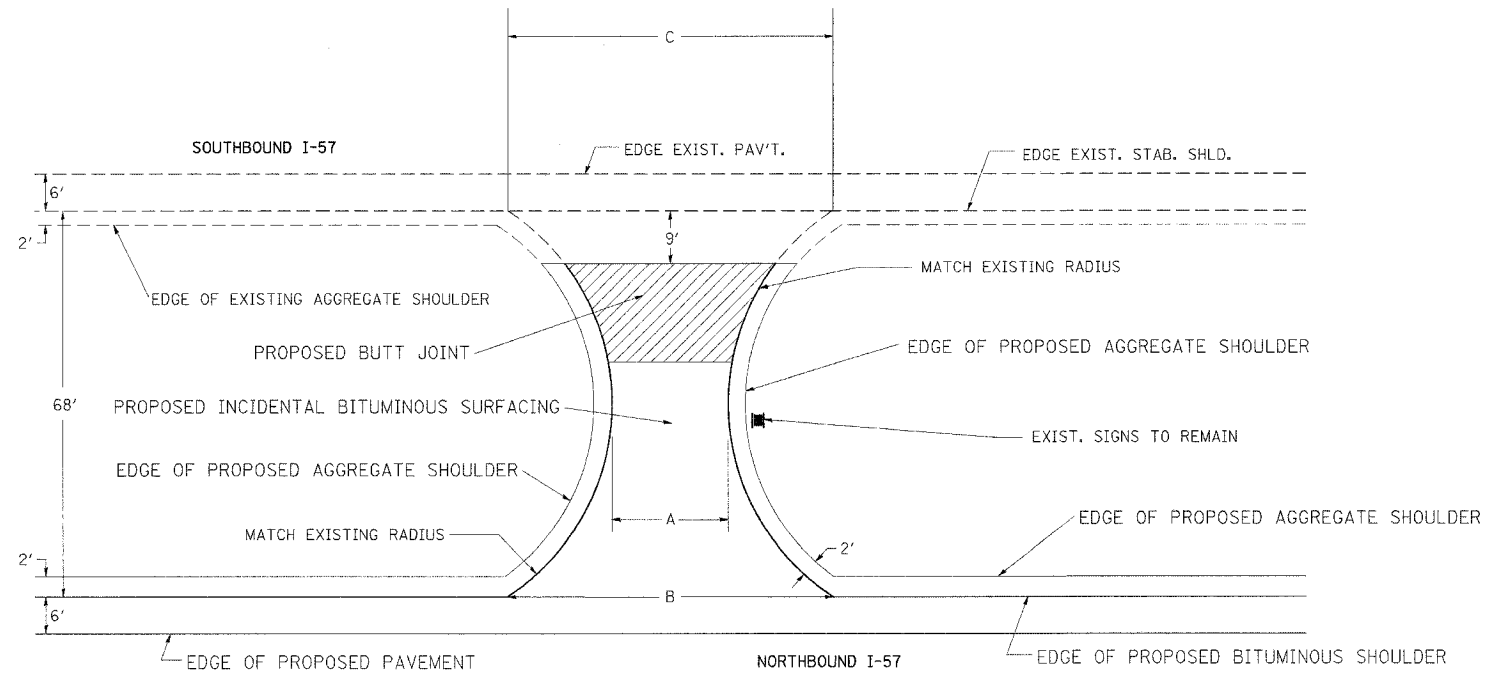


NOTES:

THE PROPOSED CROSSOVER SURFACE SHALL BE BUTTED TO 9' FROM THE EDGE OF THE RESURFACED STABILIZED SHOULDER.

THE THICKNESS OF THE INCIDENTAL BITUMINOUS SURFACING VARIES FROM 4 1/2" AT THE EDGE OF PROPOSED SHOULDER TO 2" THICK 9' FROM THE EDGE OF THE EXISTING SB SHOULDER.

DETAIL OF MEDIAN CROSSOVER CROSS SECTIONAL VIEW

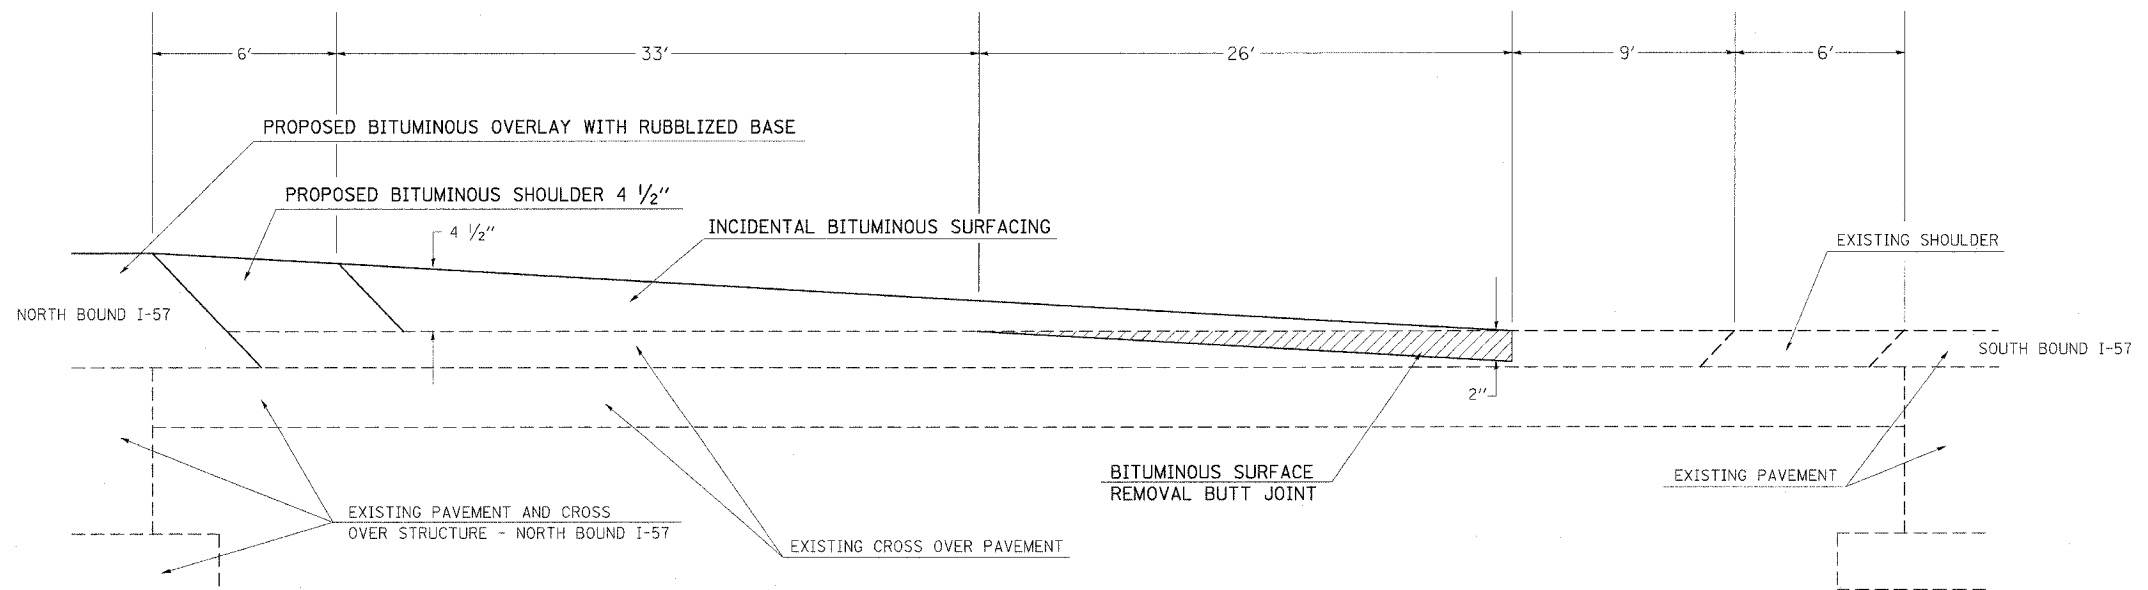

PLOT DATE = 8/22/2006
 PLOT TIME = 9:00:00 AM
 USER NAME = thomashf