


STATE OF ILLINOIS
DEPARTMENT OF TRANSPORTATION


F. A. DIST.	SECTION	COUNTY	TOTAL SHEETS	SHEET NO.
B85	*	POPE	16	11
STA. 709+74.60		TO STA. 714+62.27		
FED. ROAD DIST. NO.	ILLINOIS	FED. AID PROJECT		

* - D-9 BSMART FY 07-1

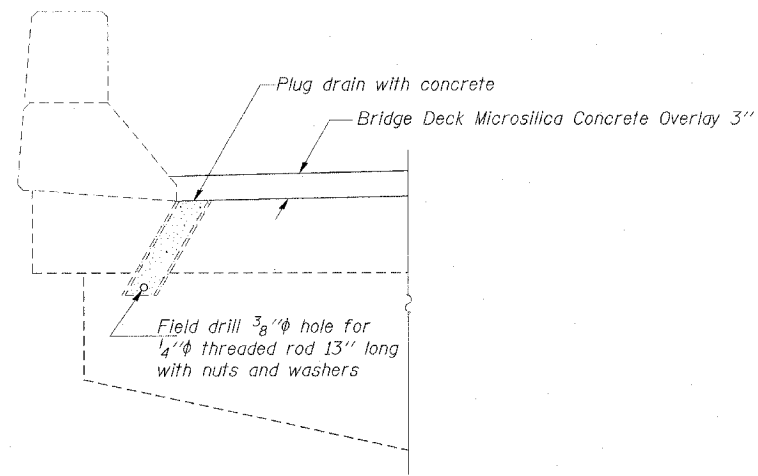


DRAIN ELIMINATION DETAIL

(56 Locations)

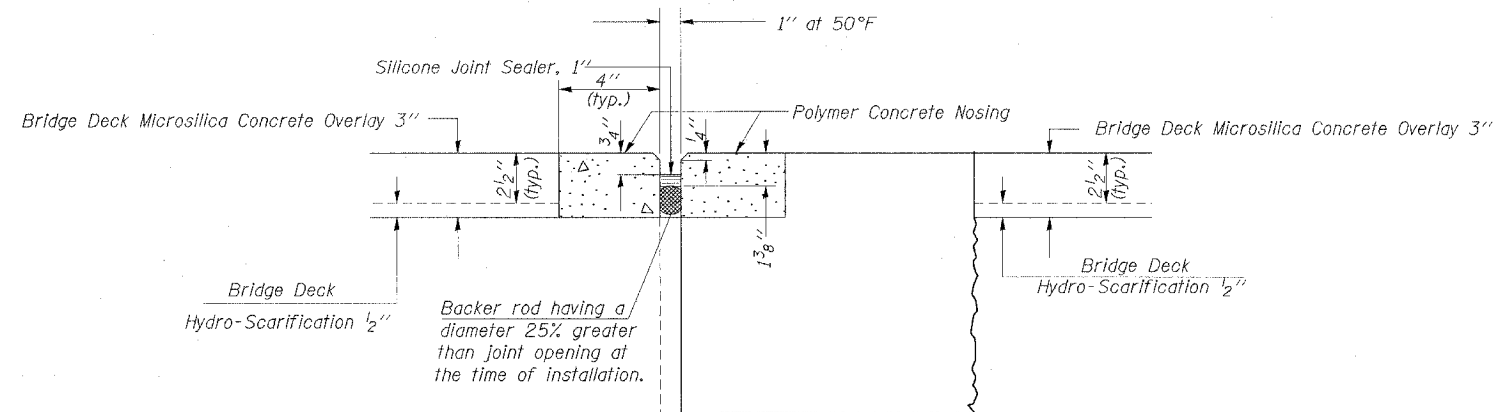

JOINT TREATMENT

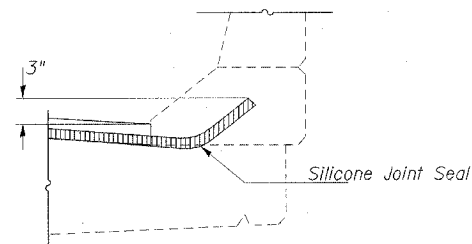

TYPICAL END OF SEAL TREATMENT AT EXPANSION JOINT

BILL OF MATERIAL

Item	Unit	Total
Polymer Concrete	Cu. Ft.	31.0
Silicone Joint Sealer, 1"	Ft.	198

DRAIN & JOINT DETAILS
ILL 146 OVER HILLS BRANCH
POPE COUNTY
STA. 712+18.3
SN 076-0007