


LETTING ITEM # 1A

Letting # PO 015

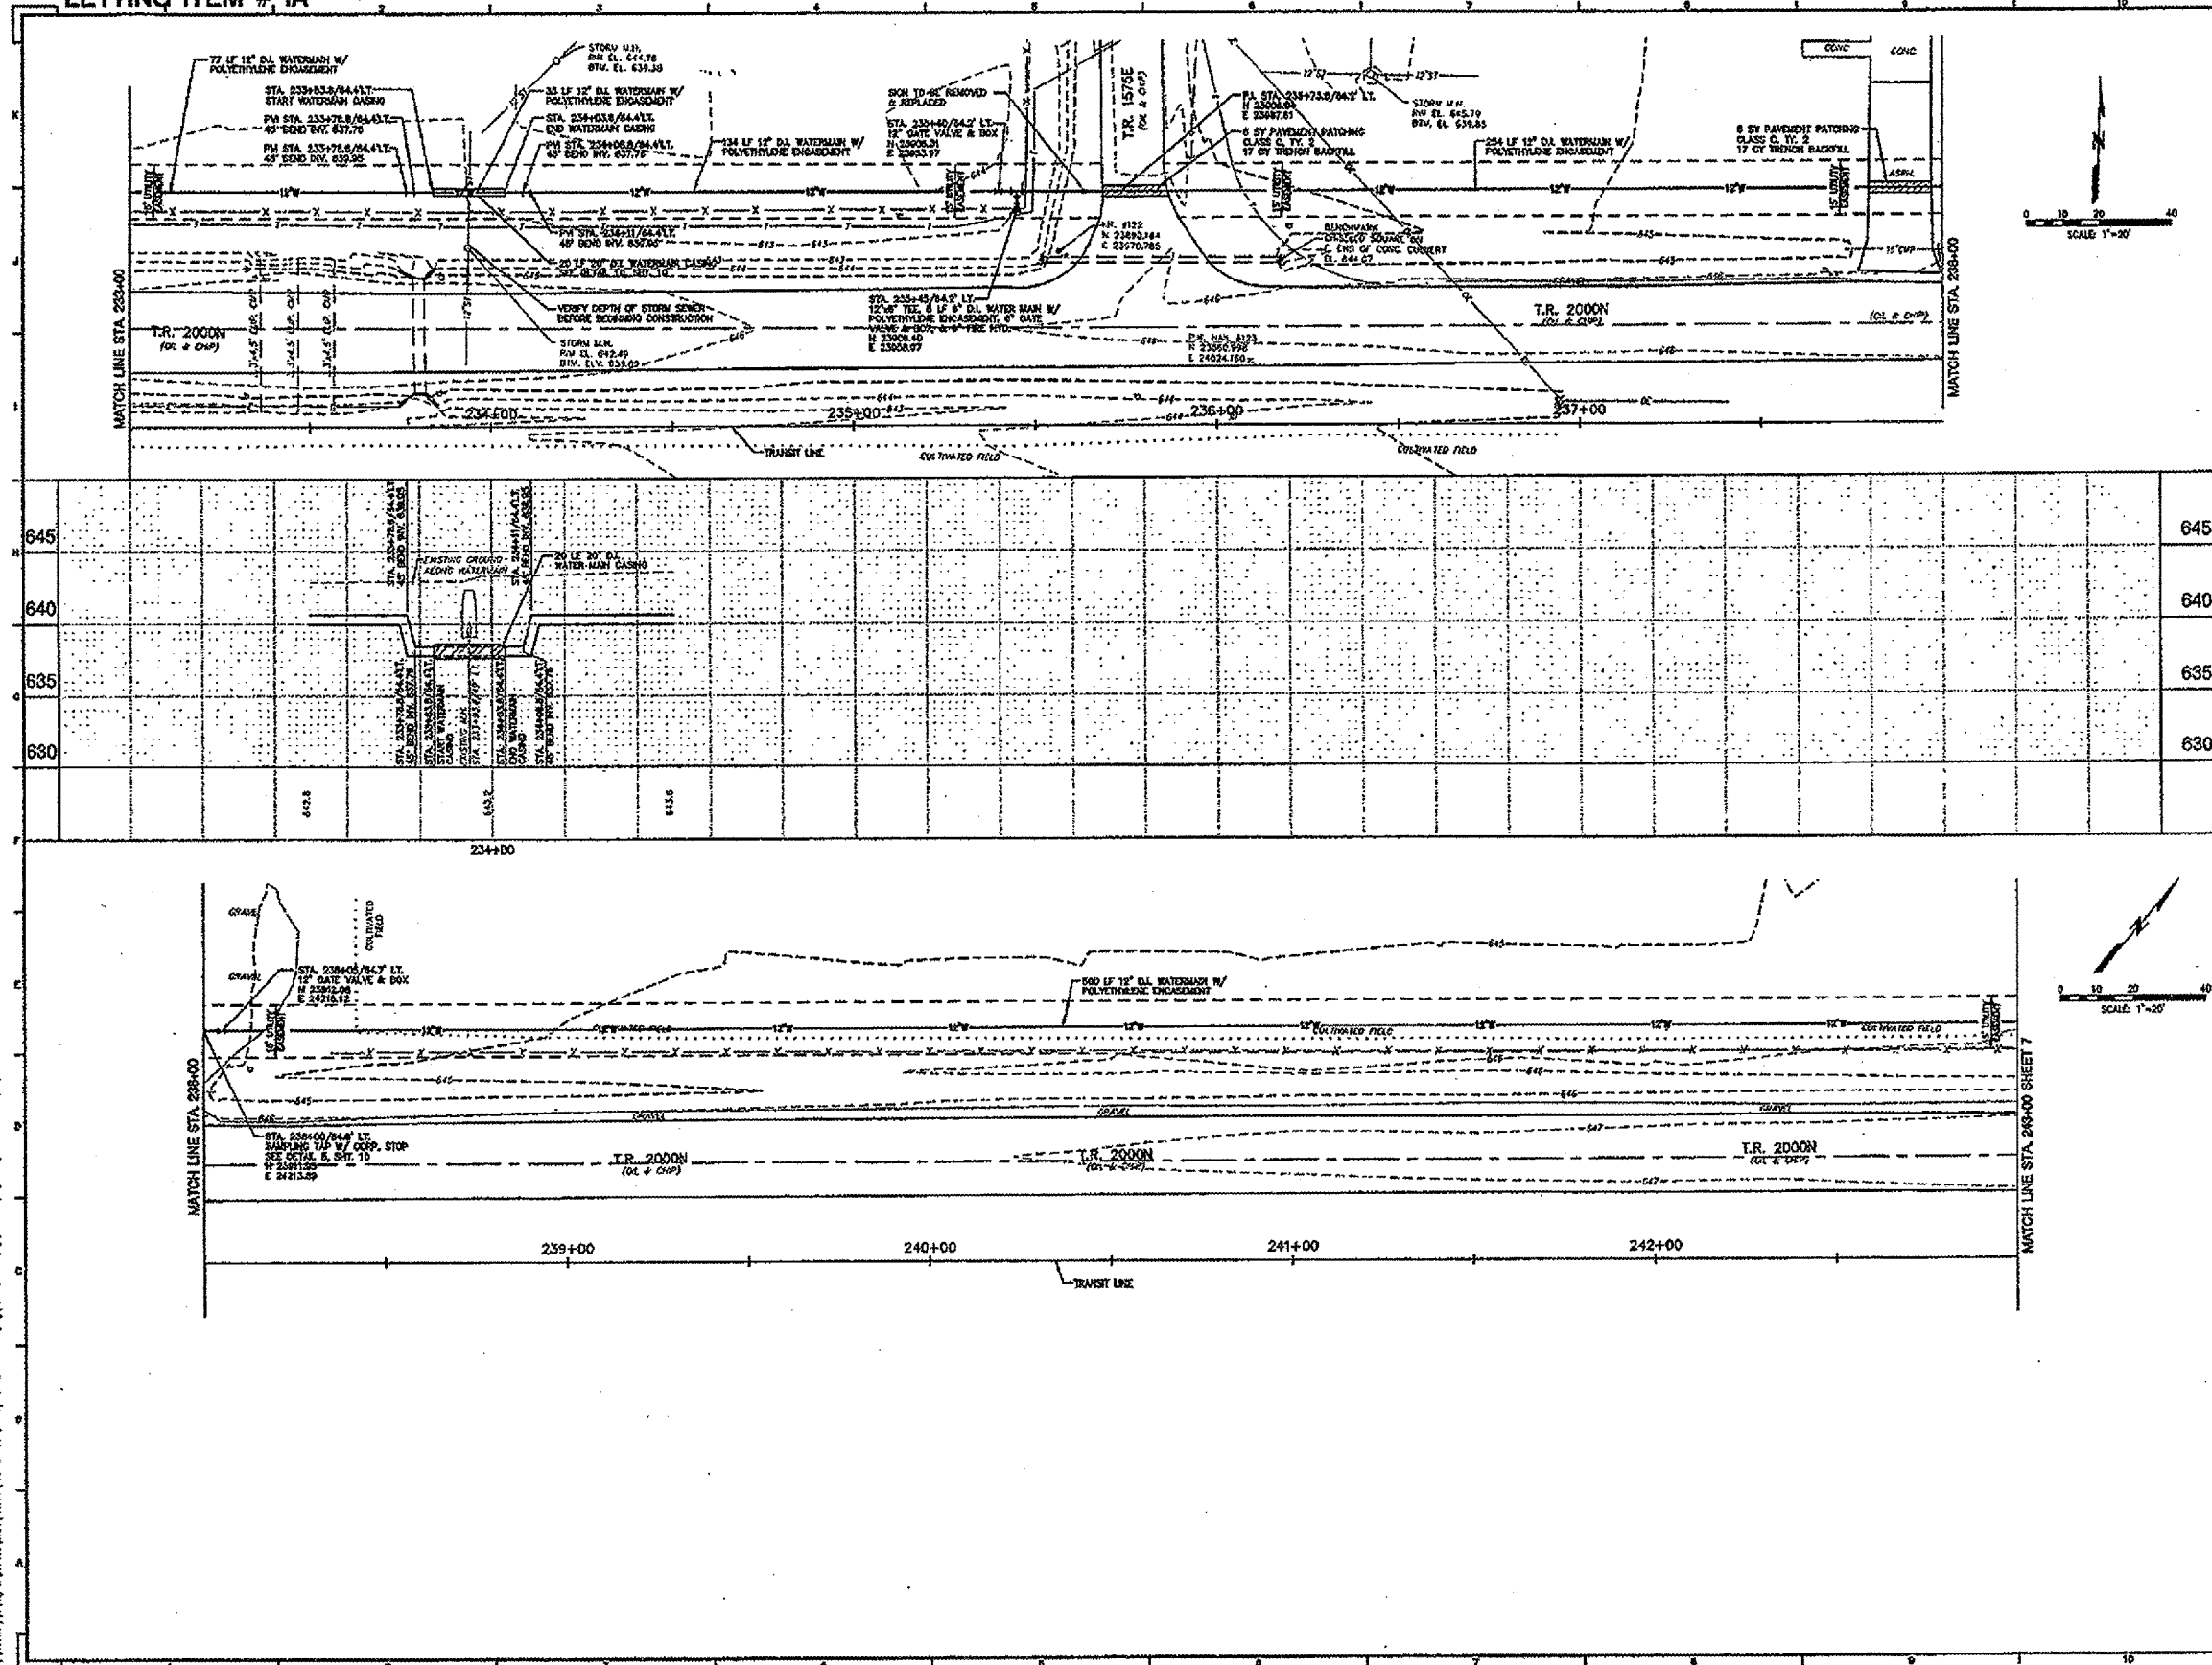

ENGINEERS
ARCHITECTS
SURVEYORS
SCIENTISTS

Farnsworth GROUP

104 E. WASHINGTON STREET
PONTIAC, ILLINOIS 61764
(815) 844-6871 / (815) 844-3147 Fax
www.f-w.com

REVISIONS

No.	Date	Description
1.	10/11/04	REVISED SIZE OF WATER MAIN
2.	04/29/05	REVISED FOR SUBMITTAL
3.	07/01/05	REVISED FOR 100% CONSTRUCTION

PROJECT
CITY OF PONTIAC

MUNICIPAL AIRPORT WATERMAIN IMPROVEMENTS

LIVINGSTON COUNTY, ILLINOIS

Date:	10-12-04
Design/Drawn:	DAS/GLB
Approved:	BDF
Book No.:	2471/42
Project No.:	104770

WATERMAIN PLAN & PROFILE STA. 233+00 TO STA. 243+00

SHEET NUMBER
6
SHEET OF 10
File No.: 24-7377