

LETTING ITEM # 1A

Letting # PO 015

ENGINEERS  
ARCHITECTS  
SURVEYORS  
SCIENTISTS

**Farnsworth GROUP**

106 E. WASHINGTON STREET  
PONTIAC, ILLINOIS 61704  
(616) 844-6571 / (616) 844-0147 Fax  
www.fw.com

NO.	DATE	DESCRIPTION
1.	11/11/04	REVISED SET OF WATER MAIN
2.	08/26/05	REVISED FOR SUBMITTAL
3.	07/11/06	REVISED FOR ERF COMMENTS


PROJ. NO.  
**CITY OF PONTIAC**  
**MUNICIPAL AIRPORT WATERMAIN IMPROVEMENTS**

LIVINGSTON COUNTY, ILLINOIS

Date:	10-12-04
Design/Drawn:	DAB/GLS
Approved:	BDF
Book No.:	247U/42
Project No.:	104779

**WATERMAIN PLAN  
STA. 253+50 TO  
STA. 260+00**

SHEET NUMBER  
**8**  
SHEET OF 10  
File No.: 24-7377

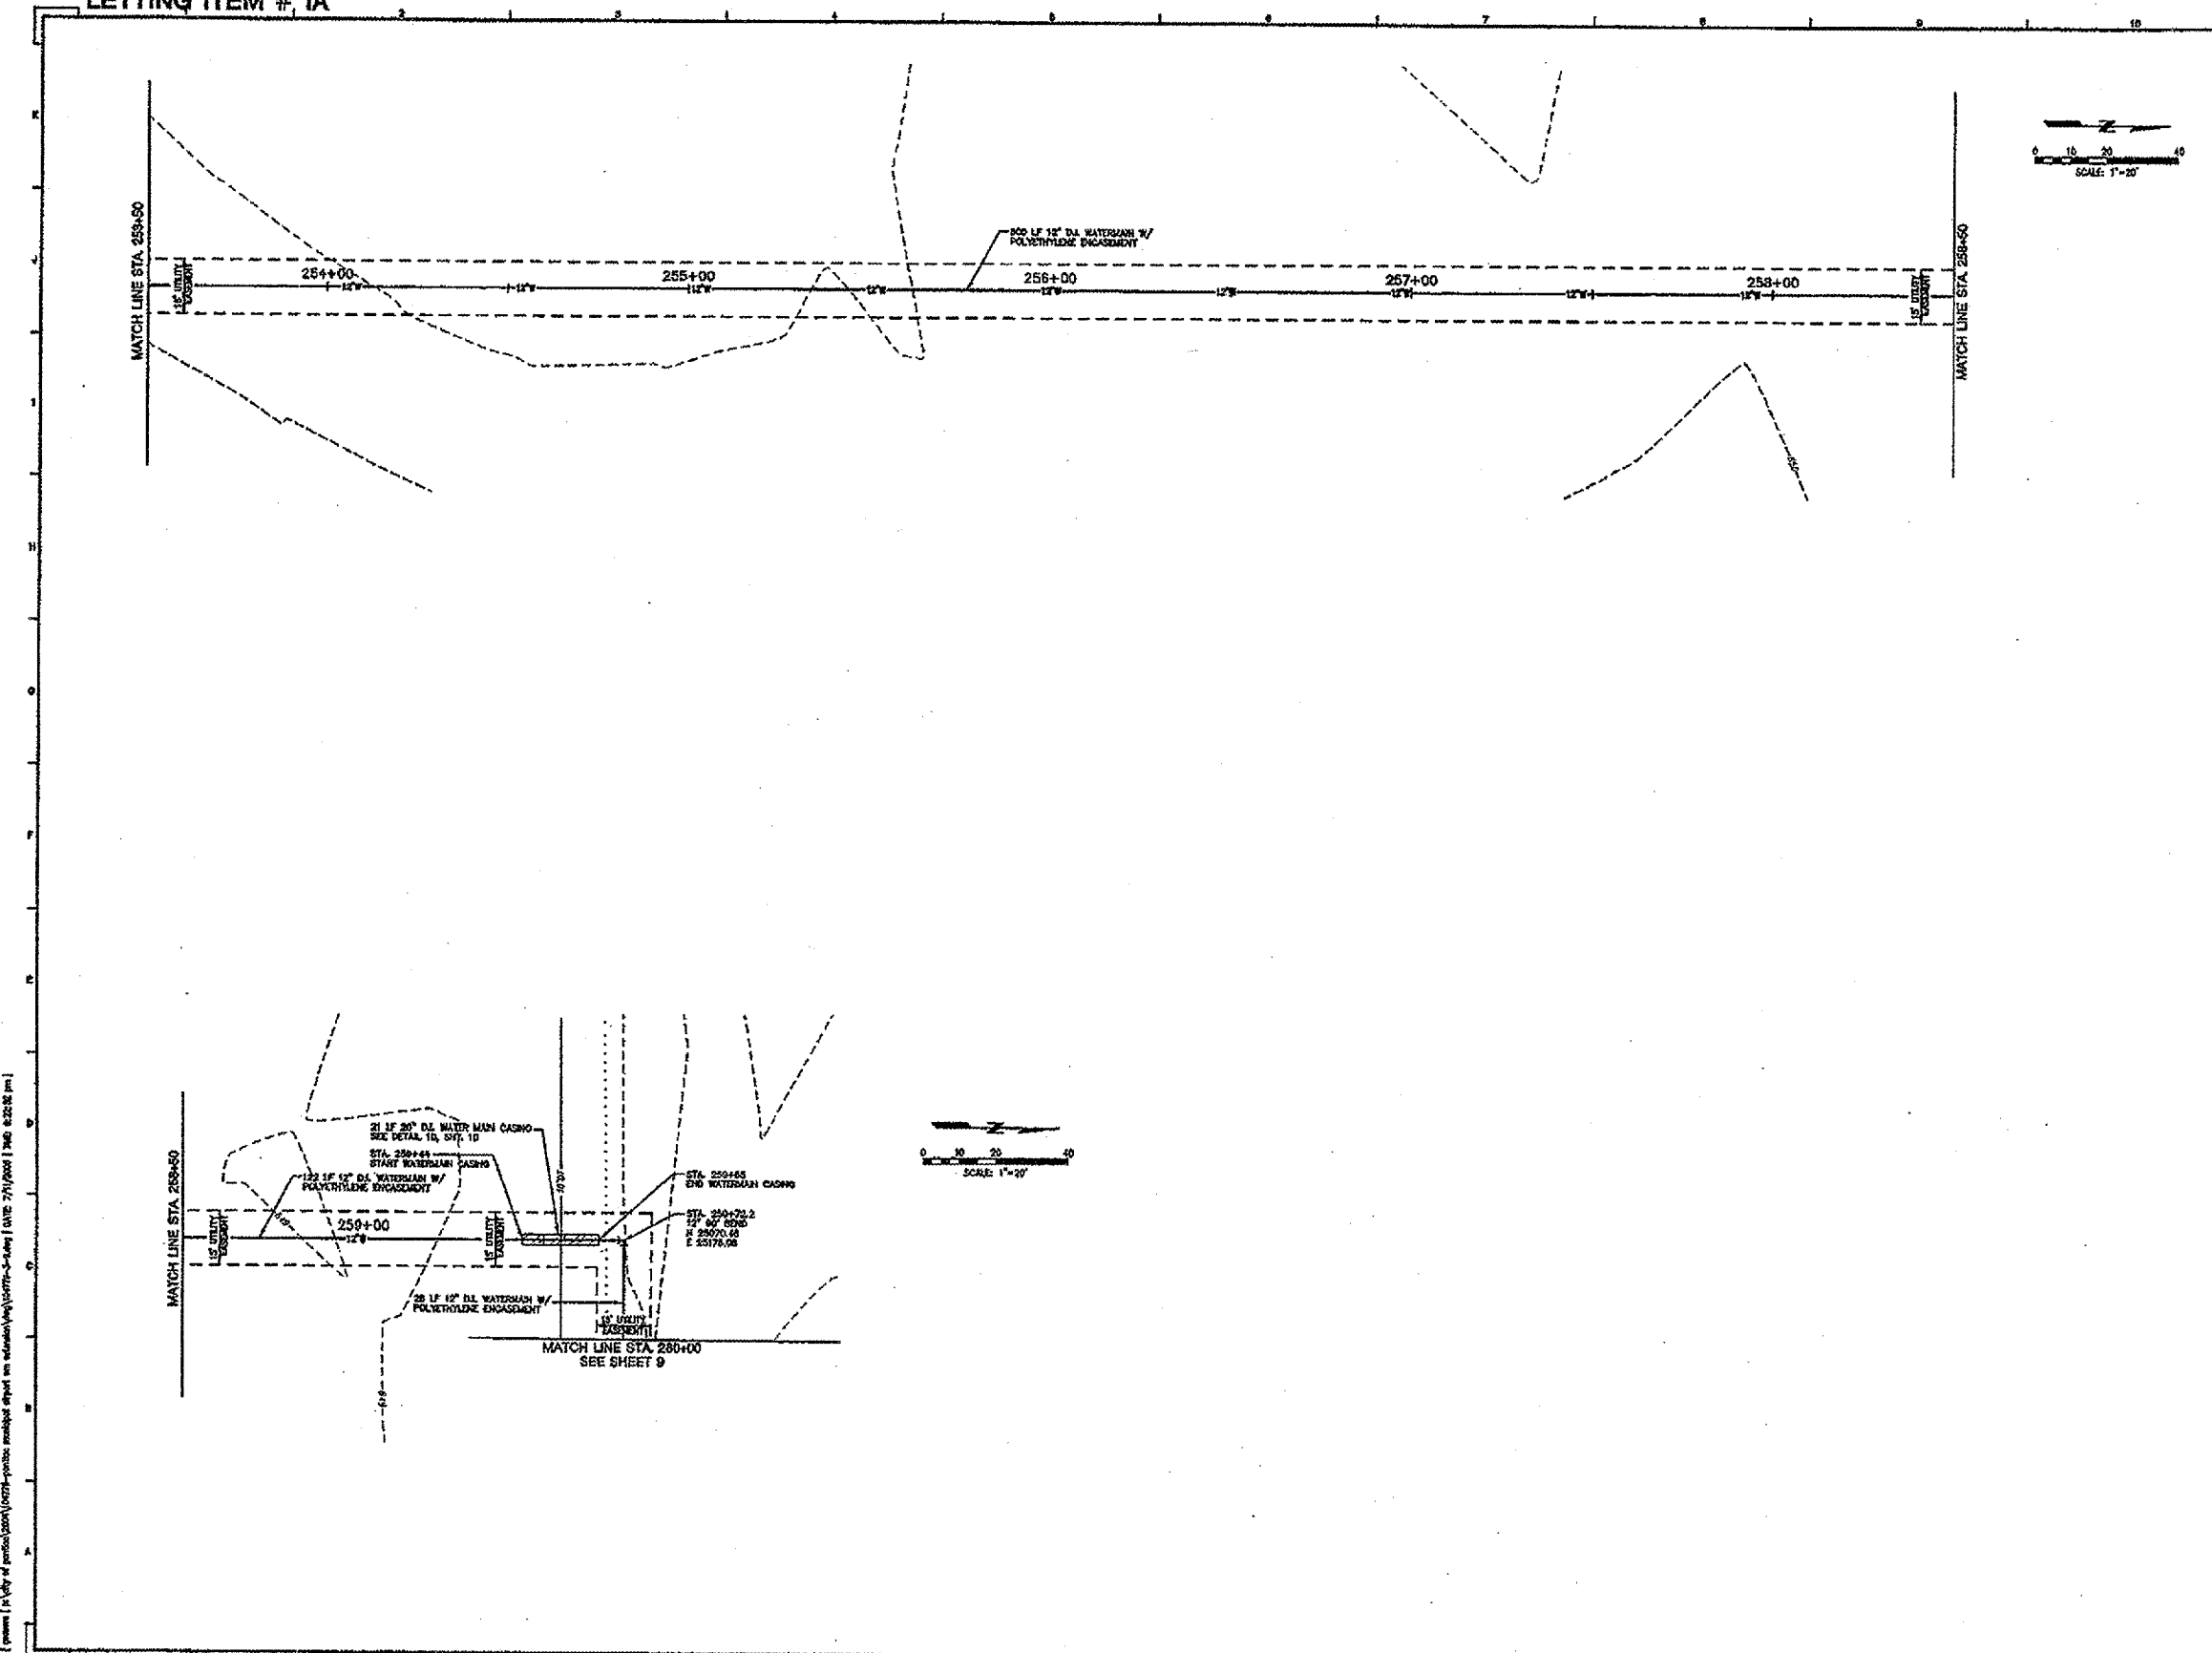

I:\projects\11\city of pontiac\2479\pontos\municipal airport air watermain\dwg\24-7377-8.dwg | DATE: 7/11/2006 | TIME: 02:28:32 pm