

CONSTRUCTION CODE									
STATE 10% FED 90%									
ROADWAY	BRIDGE	BRIDGE	BRIDGE	BRIDGE	BRIDGE	BRIDGE	BRIDGE	BRIDGE	HIGHWAY LIGHTING
0047	0047	0047	0047	0047	0047	0047	0047	0047	0021
URBAN	S.N.016-2048	S.N.016-2050	S.N.016-0136	RR over Green St	S.N.016-2020	S.N.016-2020	S.N.016-2020	S.N.016-2020	URBAN

CODE NO.	ITEM	UNIT	TOTAL QUANTITY	ROADWAY 0047 URBAN	BRIDGE 0047 S.N.016-2048	BRIDGE 0047 S.N.016-2050	BRIDGE 0047 S.N.016-0136	BRIDGE 0047 RR over Green St	BRIDGE 0047 S.N.016-2020	HIGHWAY LIGHTING 0021 URBAN
67100100	MOBILIZATION	L SUM	1	1						
70102620	TRAFFIC CONTROL AND PROTECTION, STANDARD 701501	L SUM	1	1						
70107025	CHANGEABLE MESSAGE SIGN	CAL DA	28	28						
70200100	NIGHTTIME WORK ZONE LIGHTING	L SUM	1	1						
70303120	TEMPORARY PAVEMENT MARKING - LINE 4" - MODIFIED URETHANE	FOOT	13018	13018						
70303130	TEMPORARY PAVEMENT MARKING - LINE 6" - MODIFIED URETHANE	FOOT	4774	4774						
			275	275						
70400100	TEMPORARY CONCRETE BARRIER	FOOT	187.5	187.5						
			198	198						
70400125	PINNING TEMPORARY CONCRETE BARRIER	EACH	78	78						
70400200	RELOCATE TEMPORARY CONCRETE BARRIER	FOOT	187.5	187.5						
70600260	IMPACT ATTENUATORS, TEMPORARY (FULLY REDIRECTIVE, NARROW), TEST LEVEL 3	EACH	1	1						
70600332	IMPACT ATTENUATORS, RELOCATE (FULLY REDIRECTIVE, NARROW), TEST LEVEL 3	EACH	1	1						
* 78004620	PREFORMED PLASTIC PAVEMENT MARKING, TYPE D - LINE 4"	FOOT	117	117						
* 78004625	PREFORMED PLASTIC PAVEMENT MARKING, TYPE D - LINE 5"	FOOT	122	122						
* 78004640	PREFORMED PLASTIC PAVEMENT MARKING, TYPE D - LINE 8"	FOOT	929	929						
* 78009004	MODIFIED URETHANE PAVEMENT MARKING - LINE 4"	FOOT	75	75						
			26	26						
* 78200011	BARRIER WALL REFLECTORS, TYPE C	EACH	19	19						
78300202	PAVEMENT MARKING REMOVAL - WATER BLASTING	SQ FT	5078	5078						
* 82110022	LUMINAIRE, LED, UNDERPASS, WALLMOUNT, OUTPUT DESIGNATION E	EACH	52							52

* SPECIALTY ITEM

MODEL: S00_1
FILE: \\mari-gis-engineering\1\proj\6614320005_IDOT_DRAWING_35 - Bridge_Paving\CADD_Sheets\Civil\6614320005_11500.dwg





USER NAME = jdavis	DESIGNED - JMT	REVISED -
PLOT SCALE = 100,0000' / in.	DRAWN - JMT	REVISED -
PLOT DATE = 8/18/2023	CHECKED - JJD	REVISED -
	DATE - 06/30/2023	REVISED -

**STATE OF ILLINOIS
DEPARTMENT OF TRANSPORTATION**

SUMMARY OF QUANTITIES	
WB I-94 BRIDGE PAINTING & LIGHTING	
SCALE: NONE	SHEET 1 OF 3 SHEETS STA. TO STA.

F.A.I. RTE. 94	SECTION FAI 94 22 BRIDGE PAINTING	COUNTY COOK	TOTAL SHEETS 119	SHEET NO. 4
CONTRACT NO. 62U36			ILLINOIS FED. AID PROJECT NHPP-EHG7(288)	

REVISD SHEET 08/28/2023

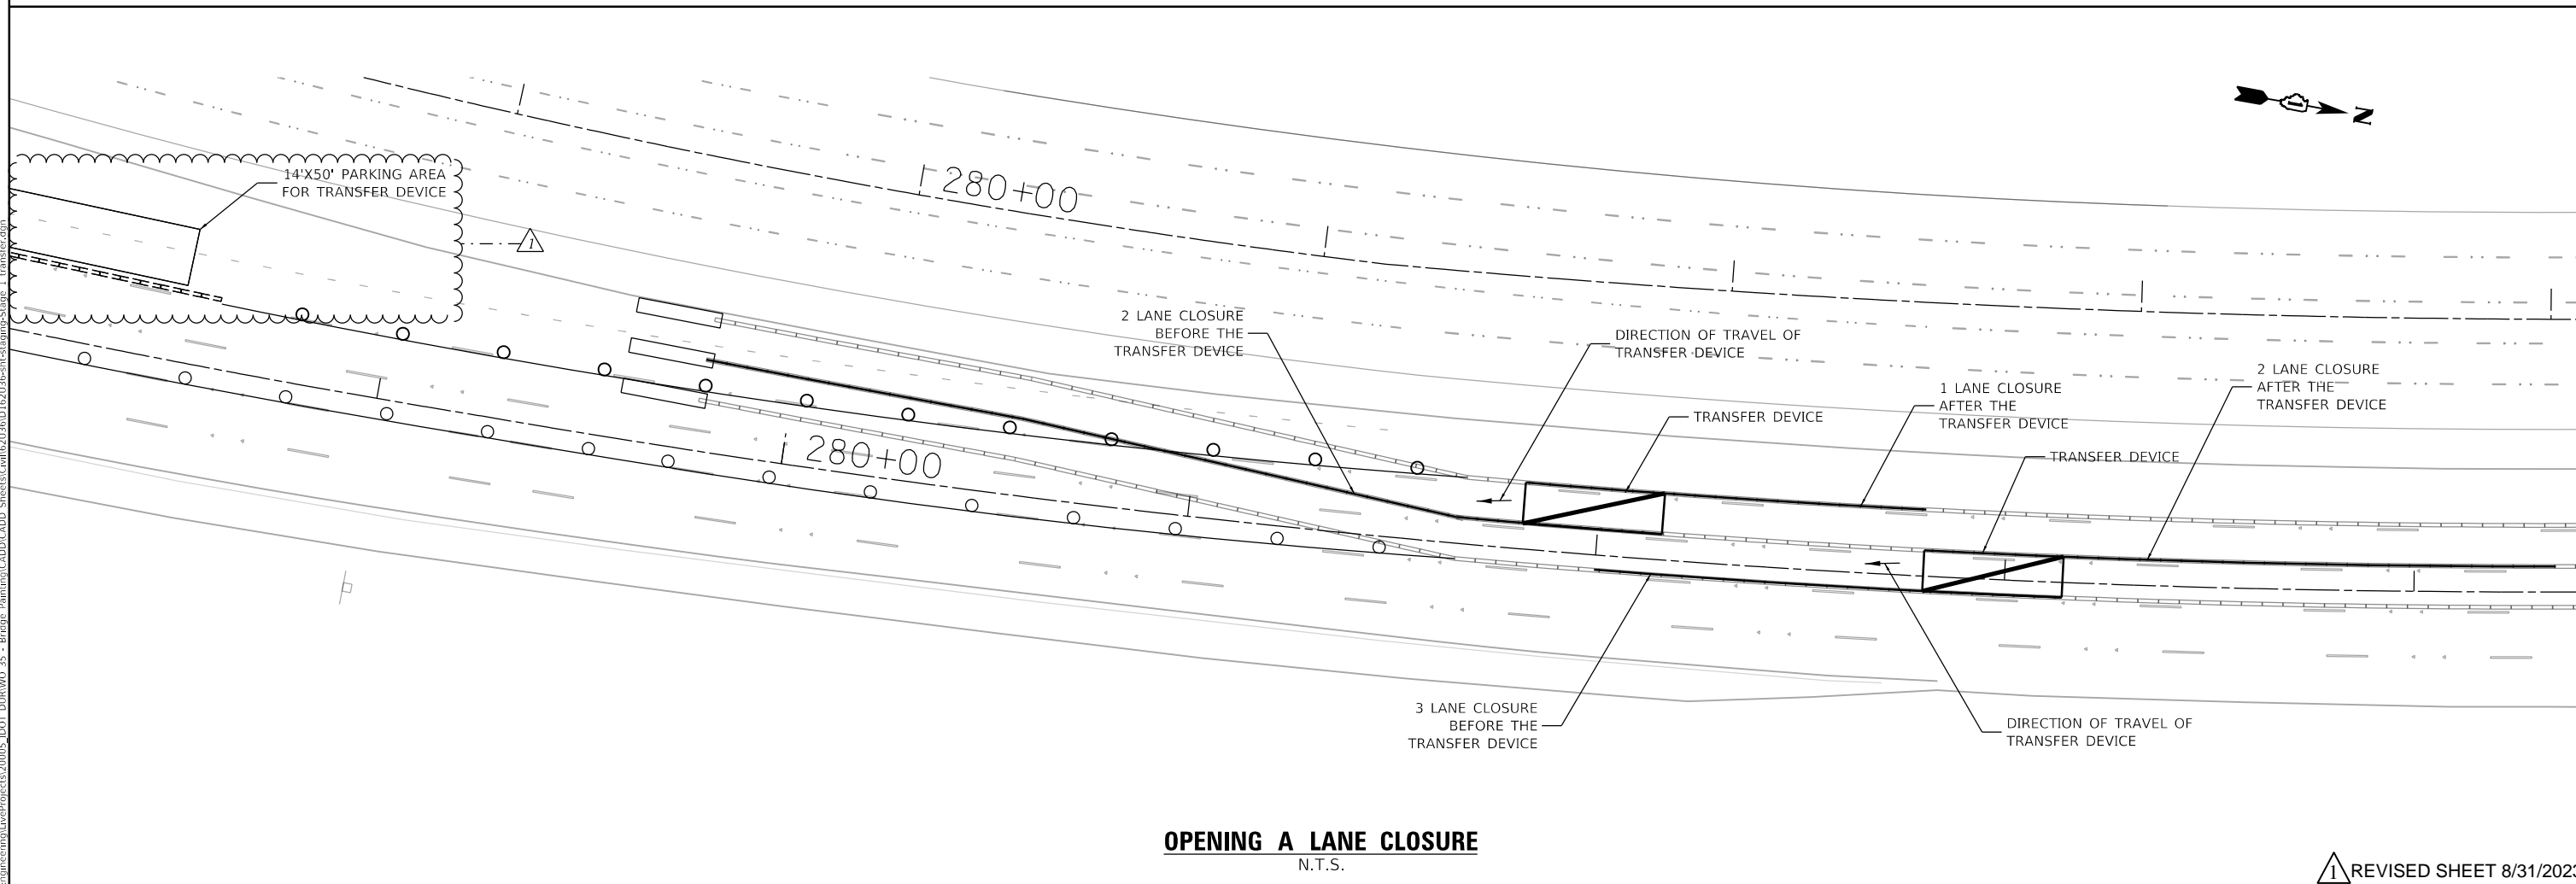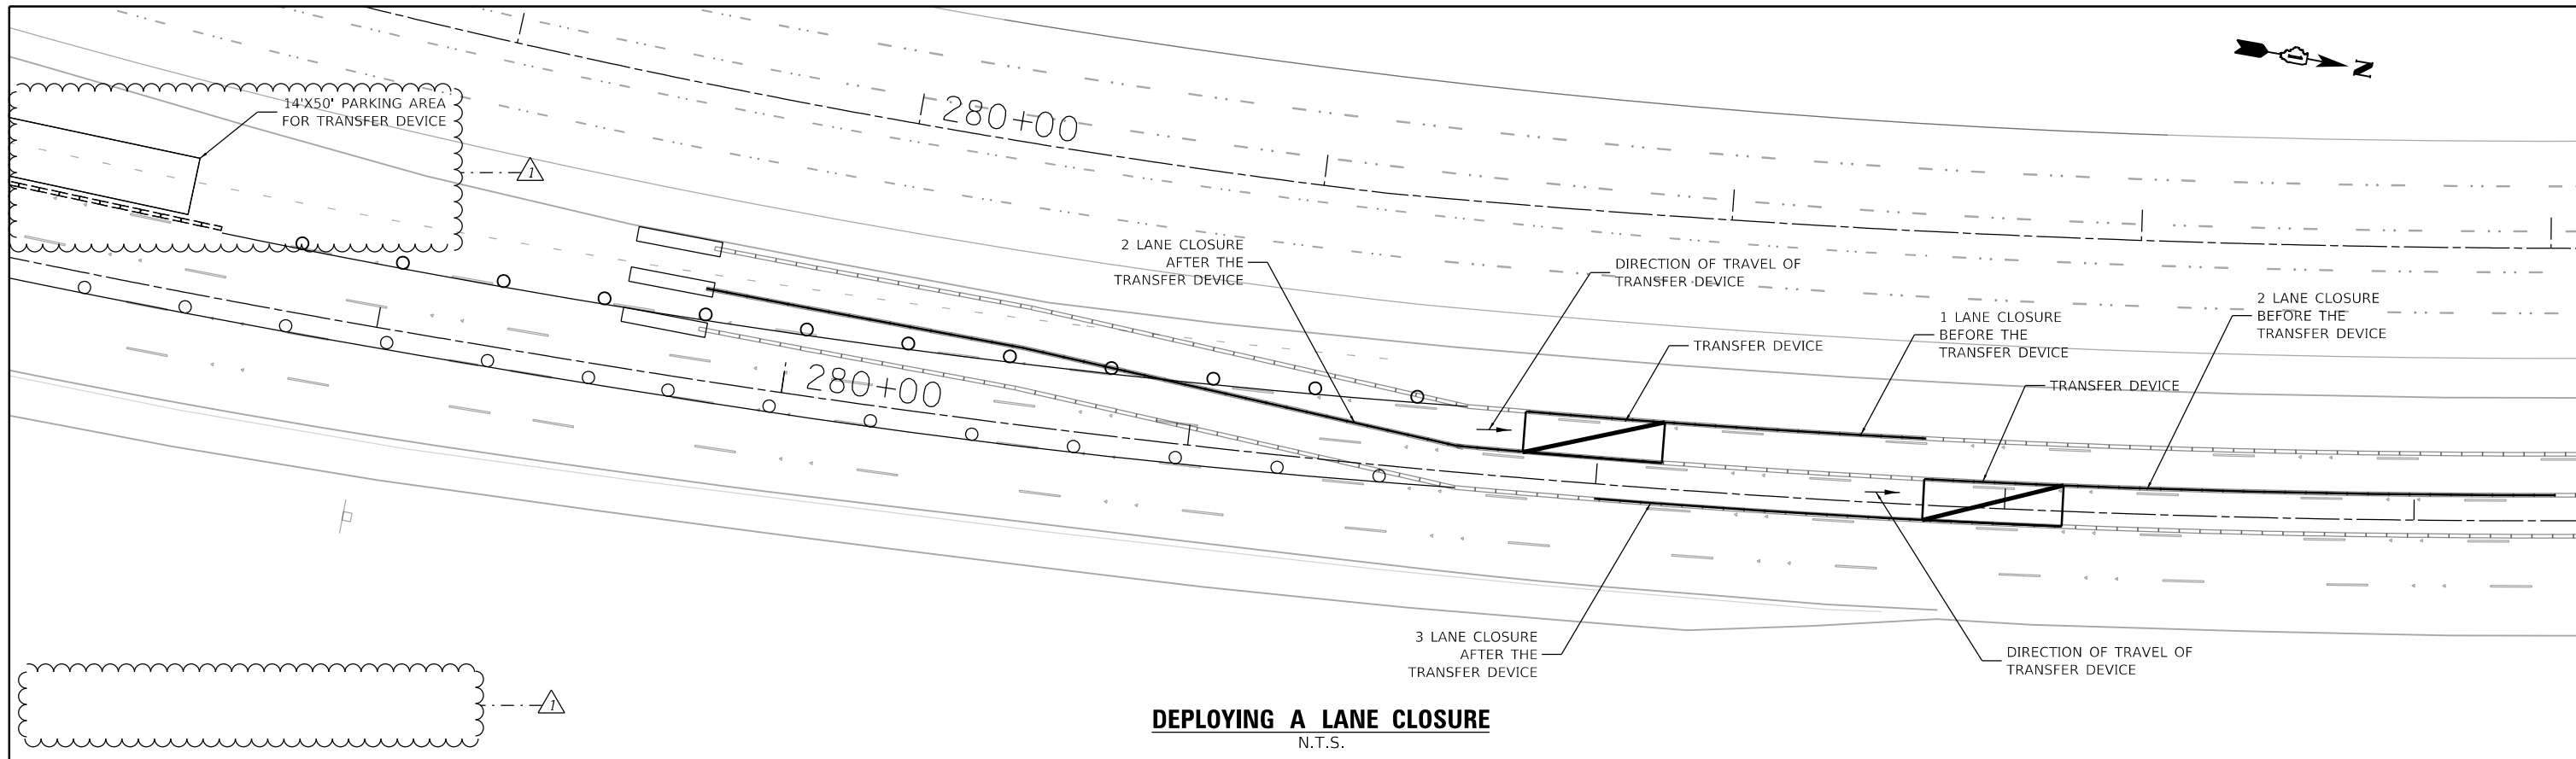

MODEL: Default
 FILE: \\miller-cg.com\engineering\11\projects\62005_IDOT_DWR\035 - Bridge_Painting\CADD\CADD\CADD_Sheets\Sheet\62005IDOT\62005-11-1-Transfer.dwg



USER NAME = jdvls	DESIGNED - JJD	REVISED - 08/28/2023 JLS
PLOT SCALE = 40,0000' / In.	DRAWN - JJD	REVISED -
PLOT DATE = 8/29/2023	CHECKED - AB	REVISED -
	DATE - 06/30/2023	REVISED -

**STATE OF ILLINOIS
DEPARTMENT OF TRANSPORTATION**

**TEMPORARY MOVABLE BARRIER TRANSFER - STAGE I
WB I-94 BRIDGE PAINTING & LIGHTING**


SCALE: 1"=50' SHEET 1 OF 10 SHEETS STA. TO STA.

F.A.I. RTE.	SECTION	COUNTY	TOTAL SHEETS	SHEET NO.
94	FAI 94 22 BRIDGE PAINTING	COOK	119	14
CONTRACT NO. 62U36				
ILLINOIS FED. AID PROJECT NHPP-EHG7(288)				

REVISD SHEET 8/31/2023




MATCHLINE STA 251+00
SEE SHEET 15

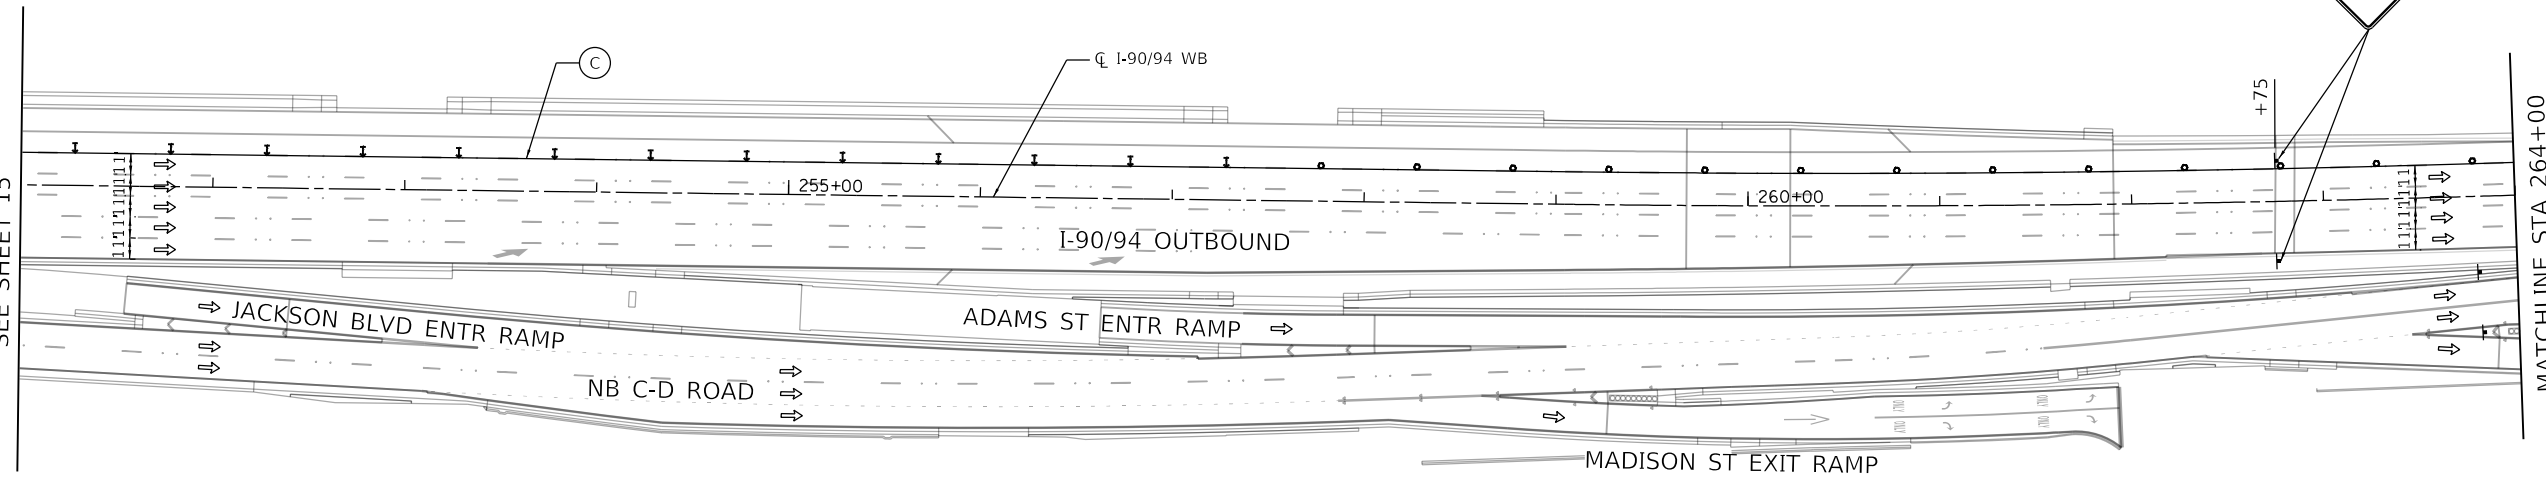


MATCHLINE STA 264+00
SEE BELOW

LEGEND		TEMPORARY PAVEMENT MARKING - MODIFIED URETHANE OF WIDTH AND COLOR SPECIFIED:	
	WORK AREA	○	DRUM OR TYPE II BARRICADE W/STEADY BURN LIGHT
	FLOW OF TRAFFIC	←	DIRECTIONAL INDICATOR BARRICADE W/STEADY BURN LIGHT
	TYPE III BARRICADE	▬	TEMPORARY CONCRETE BARRIER W/BARRIER WALL REFLECTOR, TYPE C
	ARROW BOARD	▬	MOVABLE TRAFFIC BARRIER W/BARRIER WALL REFLECTOR
	SIGN ON PERMANENT OR TEMPORARY SUPPORT	○	PAVEMENT MARKING REMOVAL - WATER BLASTING
		Ⓐ	4 INCH, WHITE SOLID
		Ⓑ	4 INCH, WHITE 6'-2" SKIP-LINE
		Ⓒ	4 INCH, YELLOW SOLID
		Ⓓ	5 INCH, WHITE 30'-10" SKIP-LINE

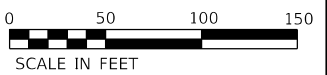


MATCHLINE STA 264+00
SEE ABOVE

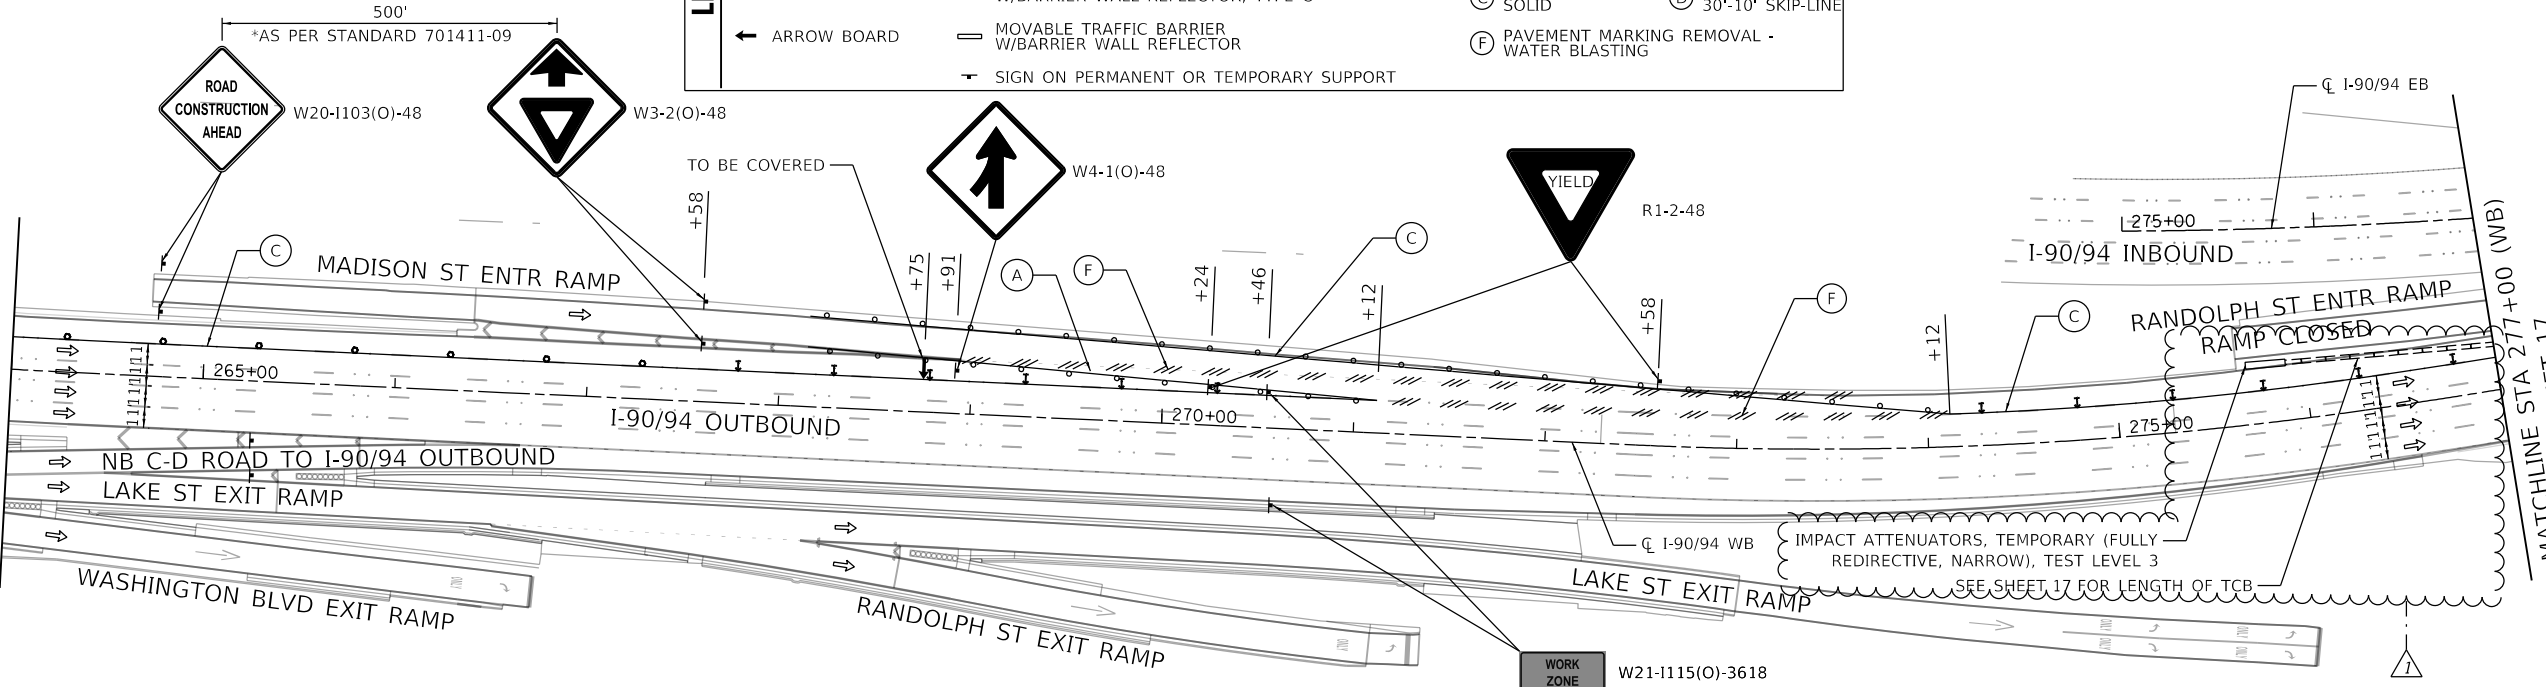

MATCHLINE STA 277+00 (WB)
SEE SHEET 17

WORK ZONE	W21-1115(O)-3618
SPEED LIMIT	R2-1-3648
PHOTO ENFORCED	R10-1108P-3618
\$250 FINE MINIMUM	R2-1106P-3618

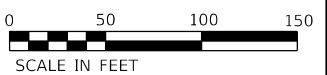

REVISD SHEET 8/31/2023

MODEL: D:\m\l... FILE: W4-1(O)-48... PROJECT: 62U36... CONTRACT NO. 62U36




USER NAME = jdvls	DESIGNED - JJD	REVISED - 08/28/2023 JLS
PLOT SCALE = 100,0000' / 1in.	DRAWN - JJD	REVISED -
PLOT DATE = 8/29/2023	CHECKED - AB	REVISED -
	DATE - 06/30/2023	REVISED -

STATE OF ILLINOIS
DEPARTMENT OF TRANSPORTATION

SUGGESTED MAINTENANCE OF TRAFFIC PLAN STAGE IA
WB I-94 BRIDGE PAINTING & LIGHTING


SCALE: 1"=50' SHEET 3 OF 10 SHEETS STA. 251+00 TO STA. 277+00

F.A.I. RTE.	SECTION	COUNTY	TOTAL SHEETS	SHEET NO.
94	FAI 94 22 BRIDGE PAINTING	COOK	119	16
CONTRACT NO. 62U36			ILLINOIS FED. AID PROJECT NHPP-EHG7(288)	

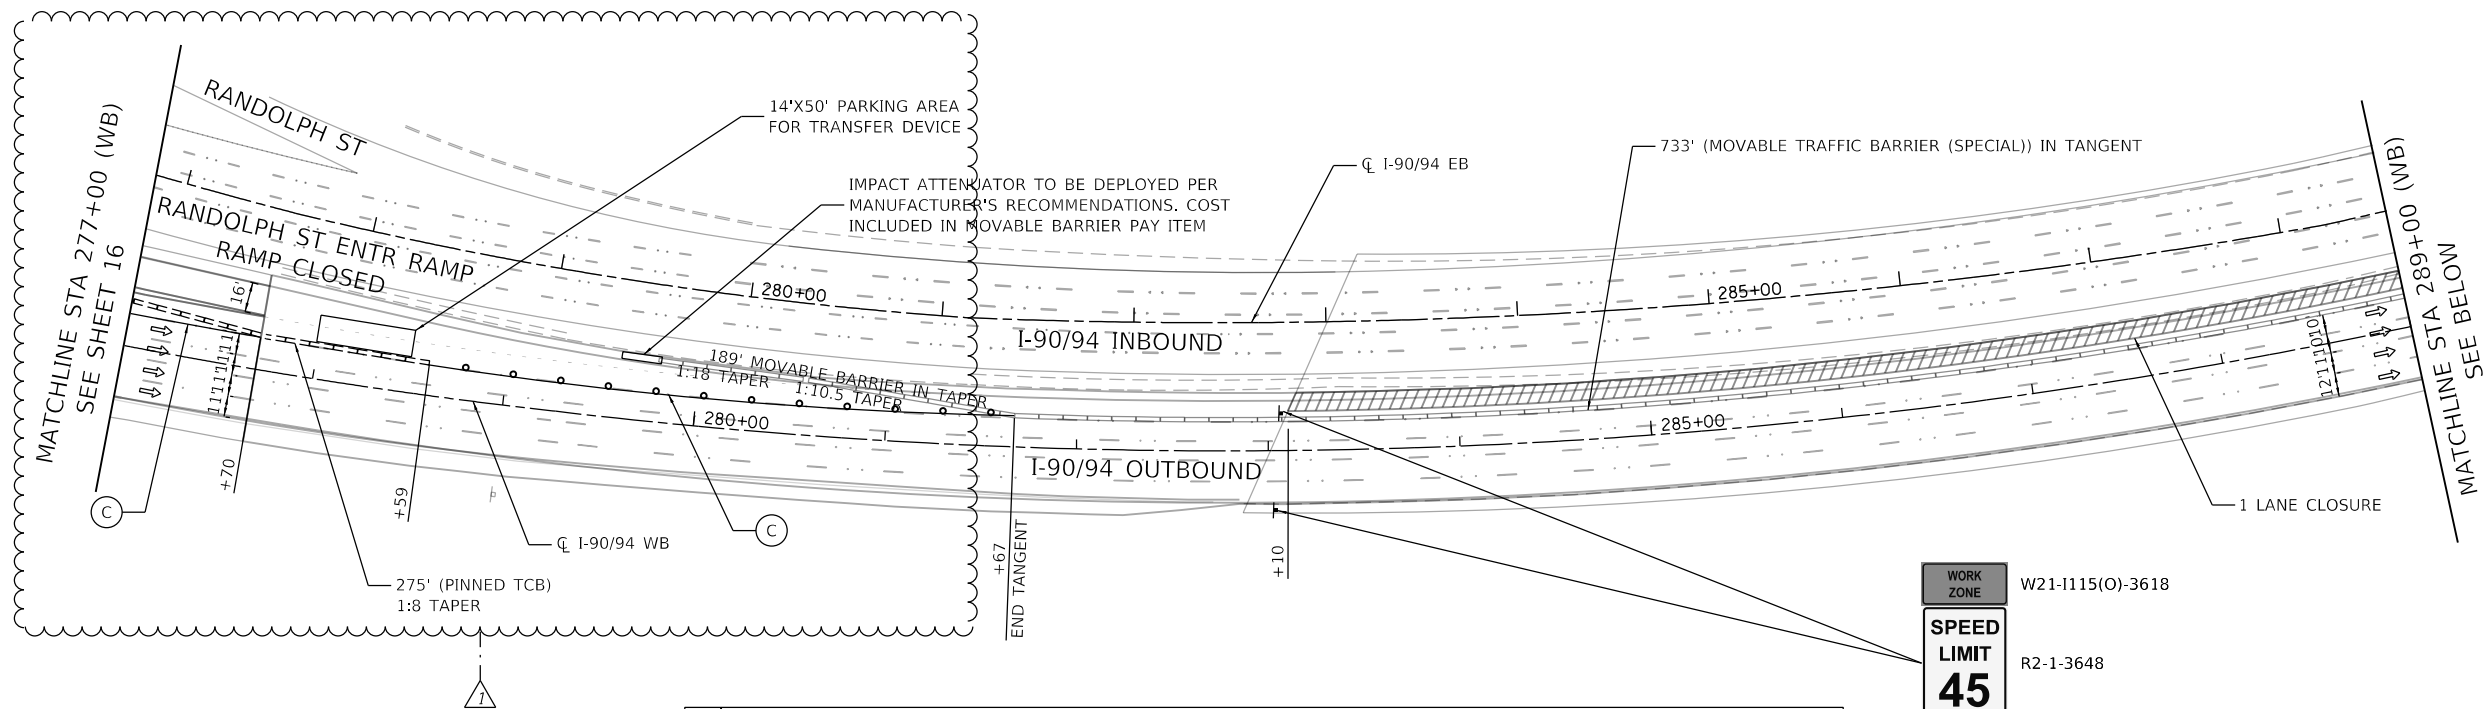

LEGEND	WORK AREA	DRUM OR TYPE II BARRICADE W/STEADY BURN LIGHT	TEMPORARY PAVEMENT MARKING - MODIFIED URETHANE OF WIDTH AND COLOR SPECIFIED: (A) 4 INCH, WHITE SOLID (B) 4 INCH, WHITE 6'-2' SKIP-LINE (C) 4 INCH, YELLOW SOLID (D) 5 INCH, WHITE 30'-10' SKIP-LINE (E) PAVEMENT MARKING REMOVAL - WATER BLASTING
	FLOW OF TRAFFIC	DIRECTIONAL INDICATOR BARRICADE W/STEADY BURN LIGHT	
	TYPE III BARRICADE	TEMPORARY CONCRETE BARRIER W/BARRIER WALL REFLECTOR, TYPE C	
	ARROW BOARD	MOVABLE TRAFFIC BARRIER W/BARRIER WALL REFLECTOR	
	SIGN ON PERMANENT OR TEMPORARY SUPPORT		

WORK ZONE	W21-1115(O)-3618
SPEED LIMIT	R2-1-3648
PHOTO ENFORCED	R10-1108P-3618
\$250 FINE MINIMUM	R2-1106P-3618

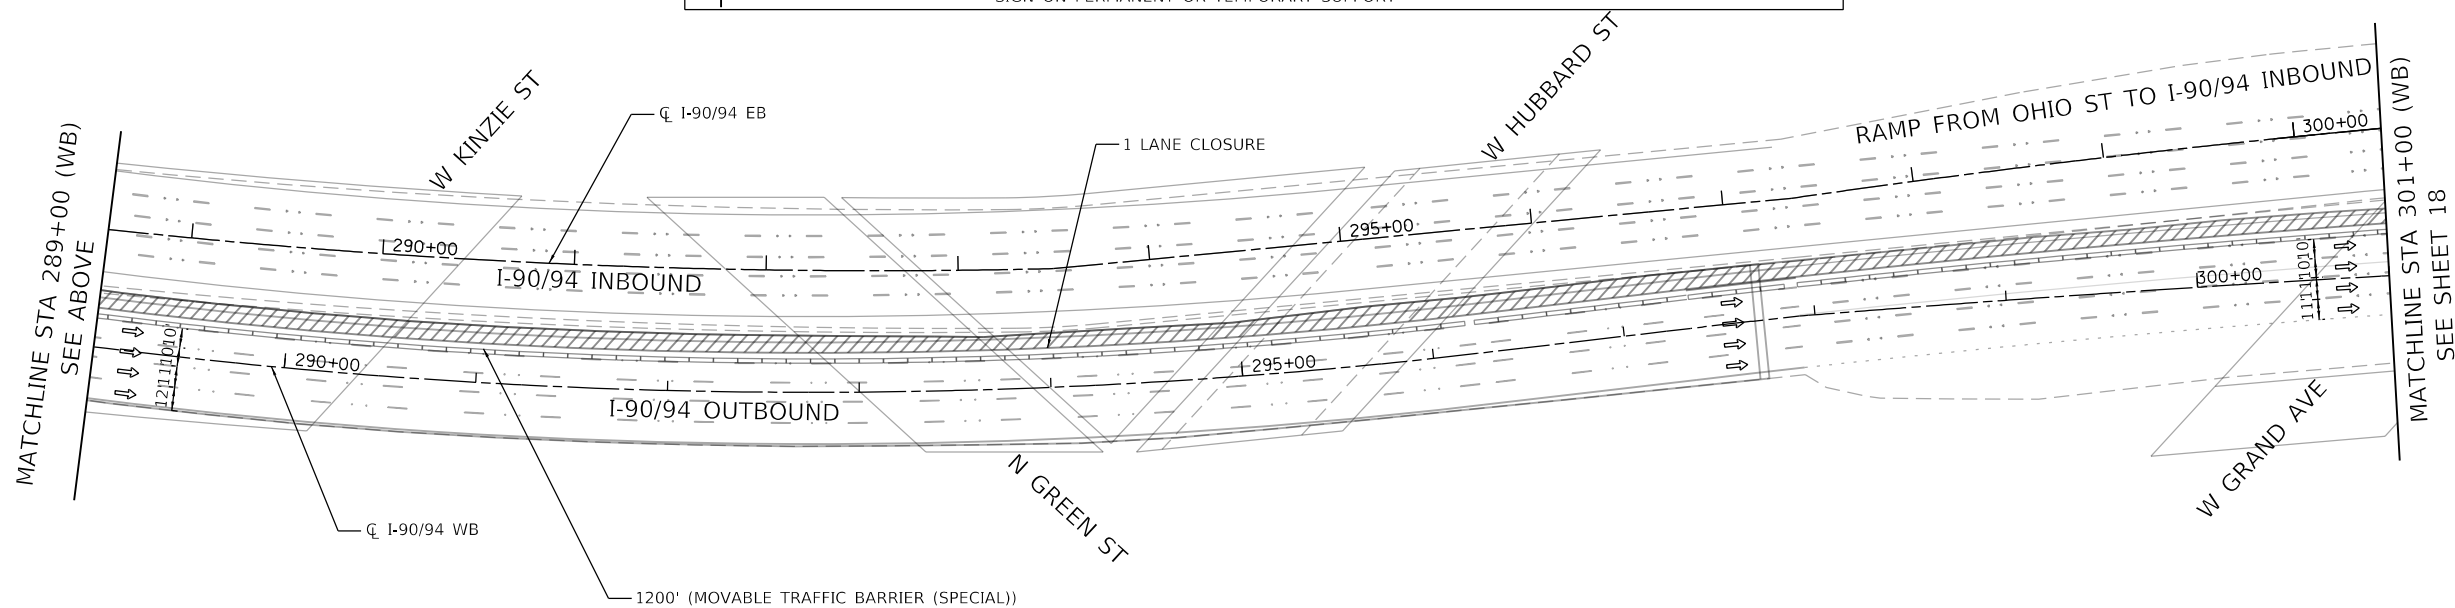

1 REVISED SHEET 8/31/2023

MODEL: Default; FILE: \\wms\cgs\Engineering\I-90\Projects\30005_IDOT_DURA\WO_35 - Bridge_Painting\CADD\CADD_Sheets\30005_IDOT_DURA\WO_35 - Bridge_Painting\CADD\CADD_Sheets\30005_IDOT_DURA\WO_35 - Bridge_Painting\Stage_1_Daytime_3.dgn



USER NAME = jdvls	DESIGNED - JJD	REVISED - 08/28/2023 JLS
PLOT SCALE = 100,0000' / in.	DRAWN - JJD	REVISED -
PLOT DATE = 8/29/2023	CHECKED - AB	REVISED -
	DATE - 06/30/2023	REVISED -

STATE OF ILLINOIS
 DEPARTMENT OF TRANSPORTATION


SUGGESTED MAINTENANCE OF TRAFFIC PLAN STAGE IA
 WB I-94 BRIDGE PAINTING & LIGHTING

SCALE: 1"=50' SHEET 4 OF 10 SHEETS STA. 277+00 TO STA. 301+00

F.A.I. RTE.	SECTION	COUNTY	TOTAL SHEETS	SHEET NO.
94	FAI 94 22 BRIDGE PAINTING	COOK	119	17
CONTRACT NO. 62U36				
ILLINOIS FED. AID PROJECT NHPP-EHG7(288)				




MATCHLINE STA 251+00
SEE SHEET 19


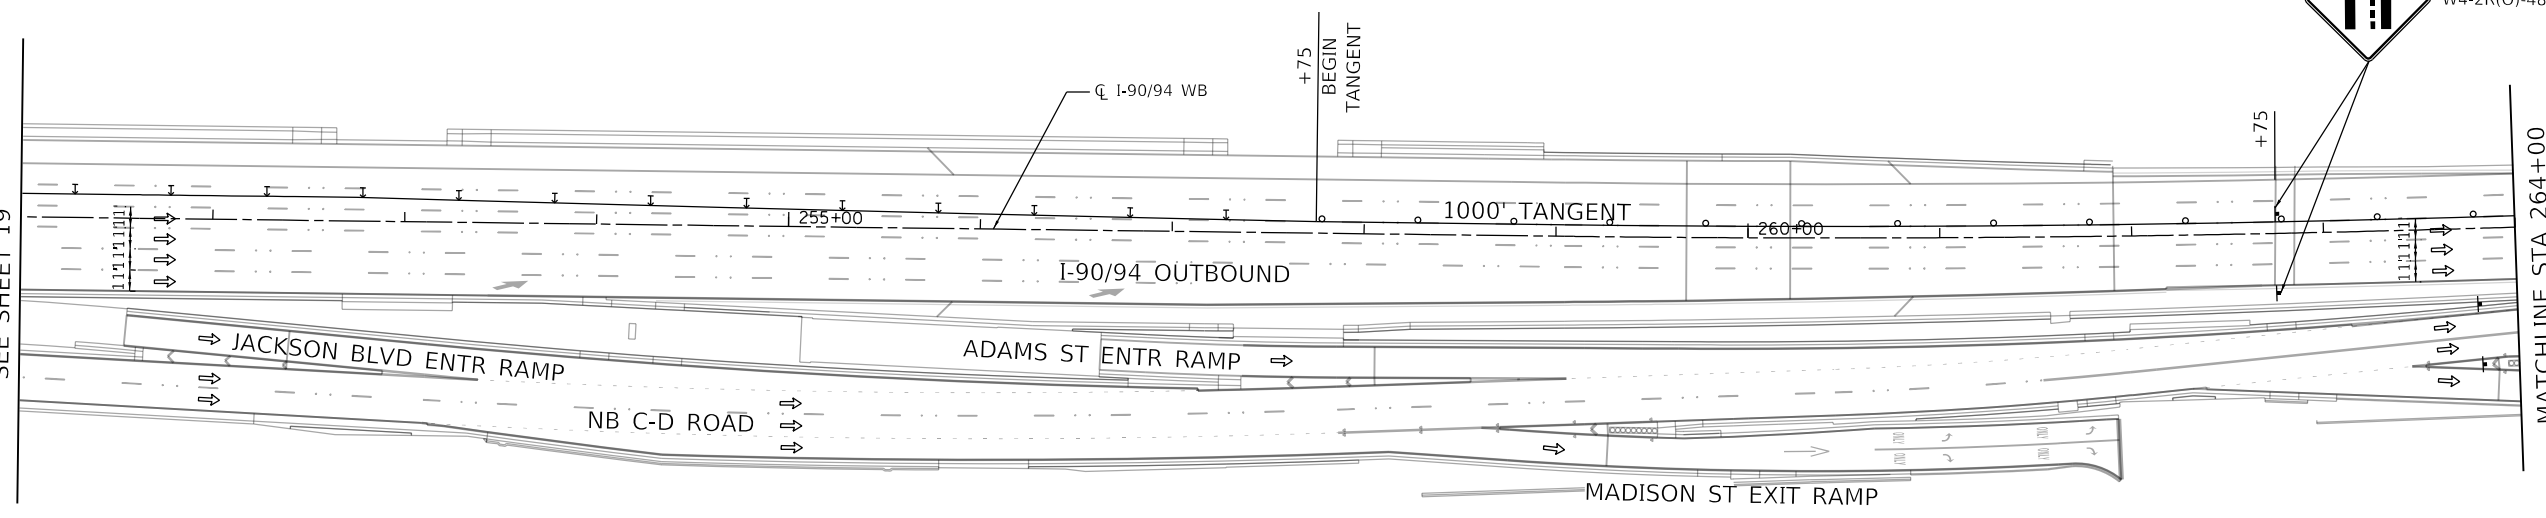


MATCHLINE STA 264+00
SEE BELOW

LEGEND		TEMPORARY PAVEMENT MARKING - MODIFIED URETHANE OF WIDTH AND COLOR SPECIFIED:	
	WORK AREA	(A) 4 INCH, WHITE SOLID	(B) 4 INCH, WHITE 6'-2" SKIP-LINE
	FLOW OF TRAFFIC	(C) 4 INCH, YELLOW SOLID	(D) 5 INCH, WHITE 30'-10" SKIP-LINE
	TYPE III BARRICADE	(E) PAVEMENT MARKING REMOVAL - WATER BLASTING	
	ARROW BOARD		
	DRUM OR TYPE II BARRICADE W/STEADY BURN LIGHT		
	DIRECTIONAL INDICATOR BARRICADE W/STEADY BURN LIGHT		
	TEMPORARY CONCRETE BARRIER W/BARRIER WALL REFLECTOR, TYPE C		
	MOVABLE TRAFFIC BARRIER W/BARRIER WALL REFLECTOR		
	SIGN ON PERMANENT OR TEMPORARY SUPPORT		

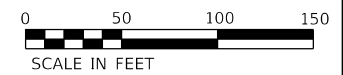

MATCHLINE STA 264+00
SEE ABOVE

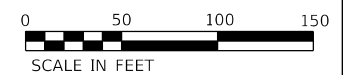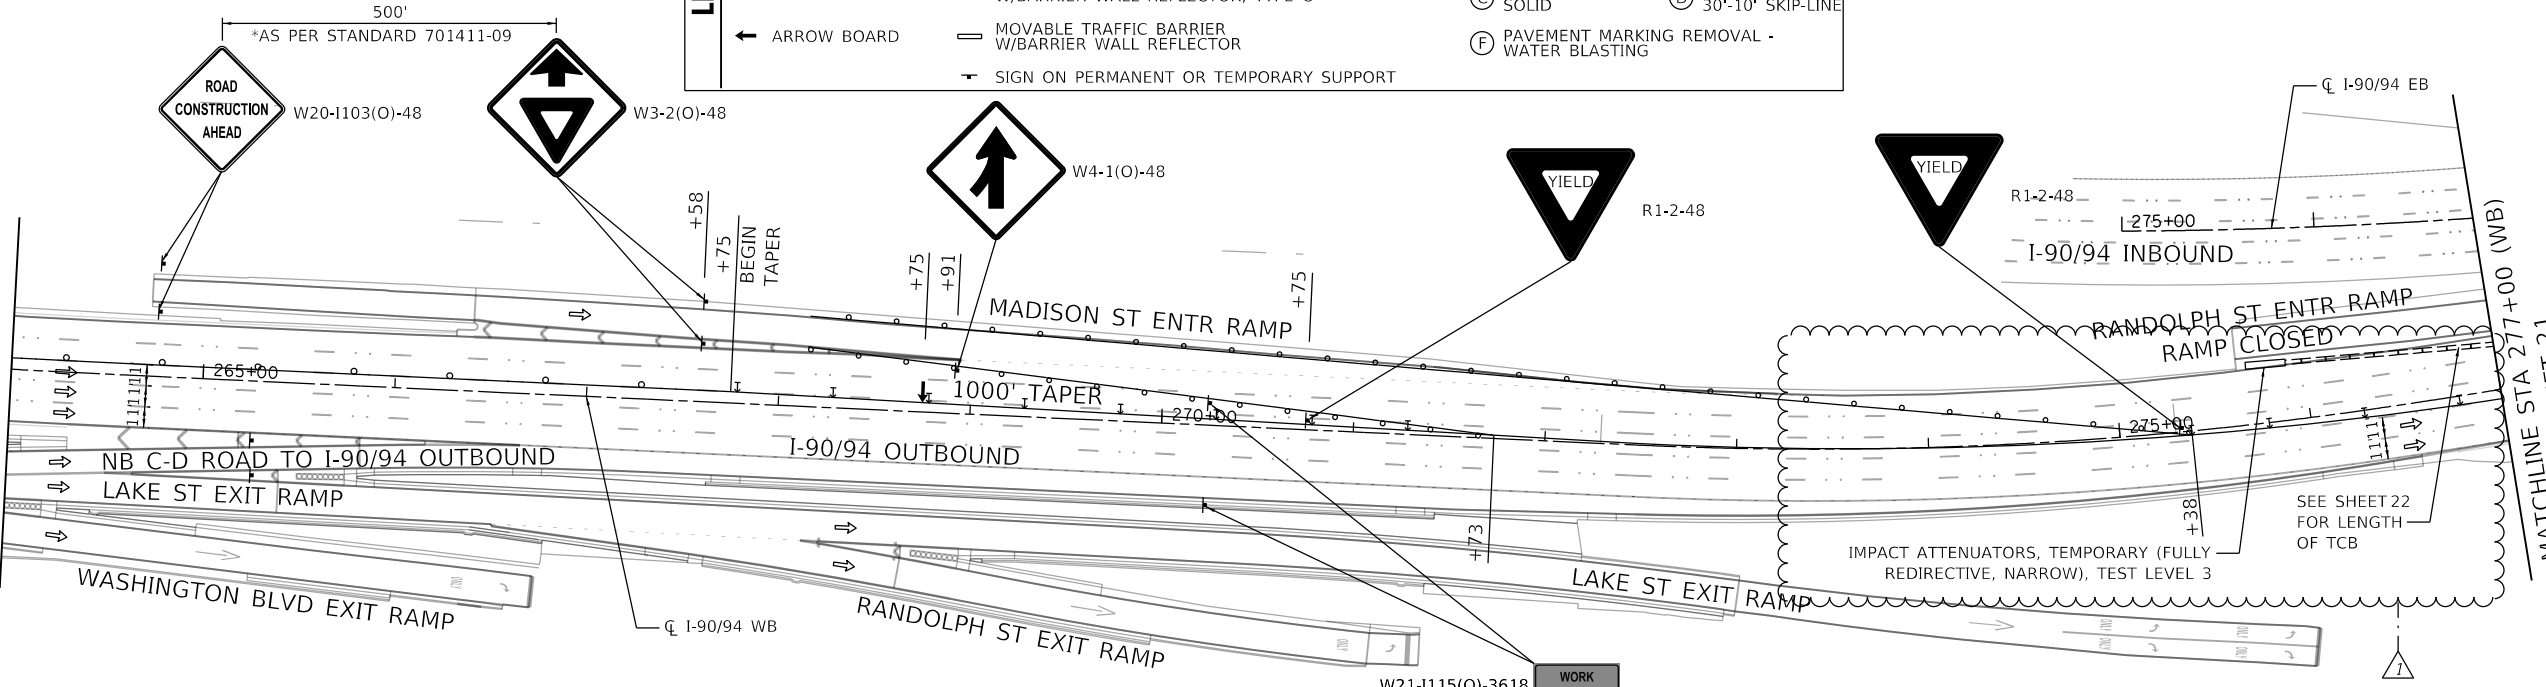

REVISOR'S MARK: REVISED SHEET 8/31/2023

MODEL: Default
FILE: W4-2R(O)-48.dwg
PROJECT: I-90/94 Bridge Painting & Lighting - Stage 1 - Nighttime 2.dwg




USER NAME = jdvls	DESIGNED - JJD	REVISED - 08/28/2023 JLS
	DRAWN - JJD	REVISED -
PLOT SCALE = 100,0000' / In.	CHECKED - AB	REVISED -
PLOT DATE = 8/29/2023	DATE - 06/30/2023	REVISED -

STATE OF ILLINOIS
DEPARTMENT OF TRANSPORTATION

SUGGESTED MAINTENANCE OF TRAFFIC PLAN STAGE IB
WB I-94 BRIDGE PAINTING & LIGHTING

SCALE: 1"=50' SHEET 8 OF 10 SHEETS STA. 251+00 TO STA. 277+00

F.A.I. RTE.	SECTION	COUNTY	TOTAL SHEETS	SHEET NO.
94	FAI 94 22 BRIDGE PAINTING	COOK	119	21
CONTRACT NO. 62U36				
ILLINOIS FED. AID PROJECT NHPP-EHG7(288)				

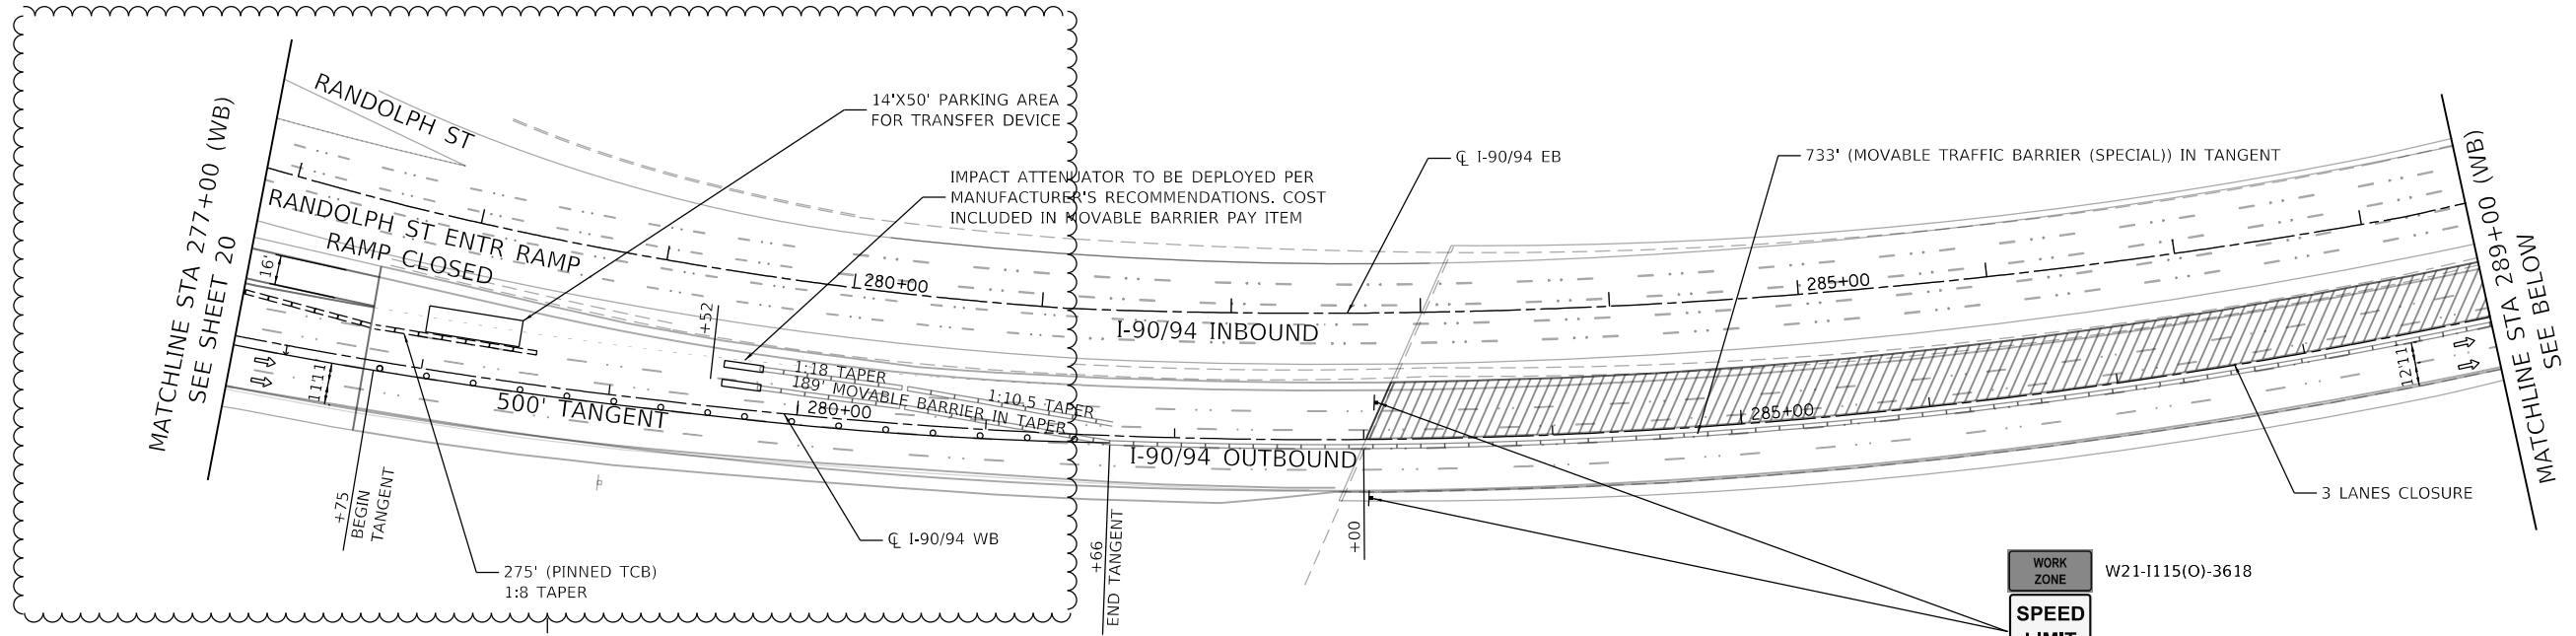

WORK ZONE W21-1115(O)-3618


SPEED LIMIT 45

PHOTO ENFORCED R10-1108P-3618

\$250 FINE MINIMUM R2-1106P-3618



LEGEND	
	WORK AREA
	FLOW OF TRAFFIC
	TYPE III BARRICADE
	ARROW BOARD
	DRUM OR TYPE II BARRICADE W/STEADY BURN LIGHT
	DIRECTIONAL INDICATOR BARRICADE W/STEADY BURN LIGHT
	TEMPORARY CONCRETE BARRIER W/BARRIER WALL REFLECTOR, TYPE C
	MOVABLE TRAFFIC BARRIER W/BARRIER WALL REFLECTOR
	SIGN ON PERMANENT OR TEMPORARY SUPPORT
	TEMPORARY PAVEMENT MARKING - MODIFIED URETHANE OF WIDTH AND COLOR SPECIFIED:
	4 INCH, WHITE SOLID
	4 INCH, YELLOW SOLID
	6'-2" SKIP-LINE
	5 INCH, WHITE 30'-10" SKIP-LINE
	PAVEMENT MARKING REMOVAL - WATER BLASTING

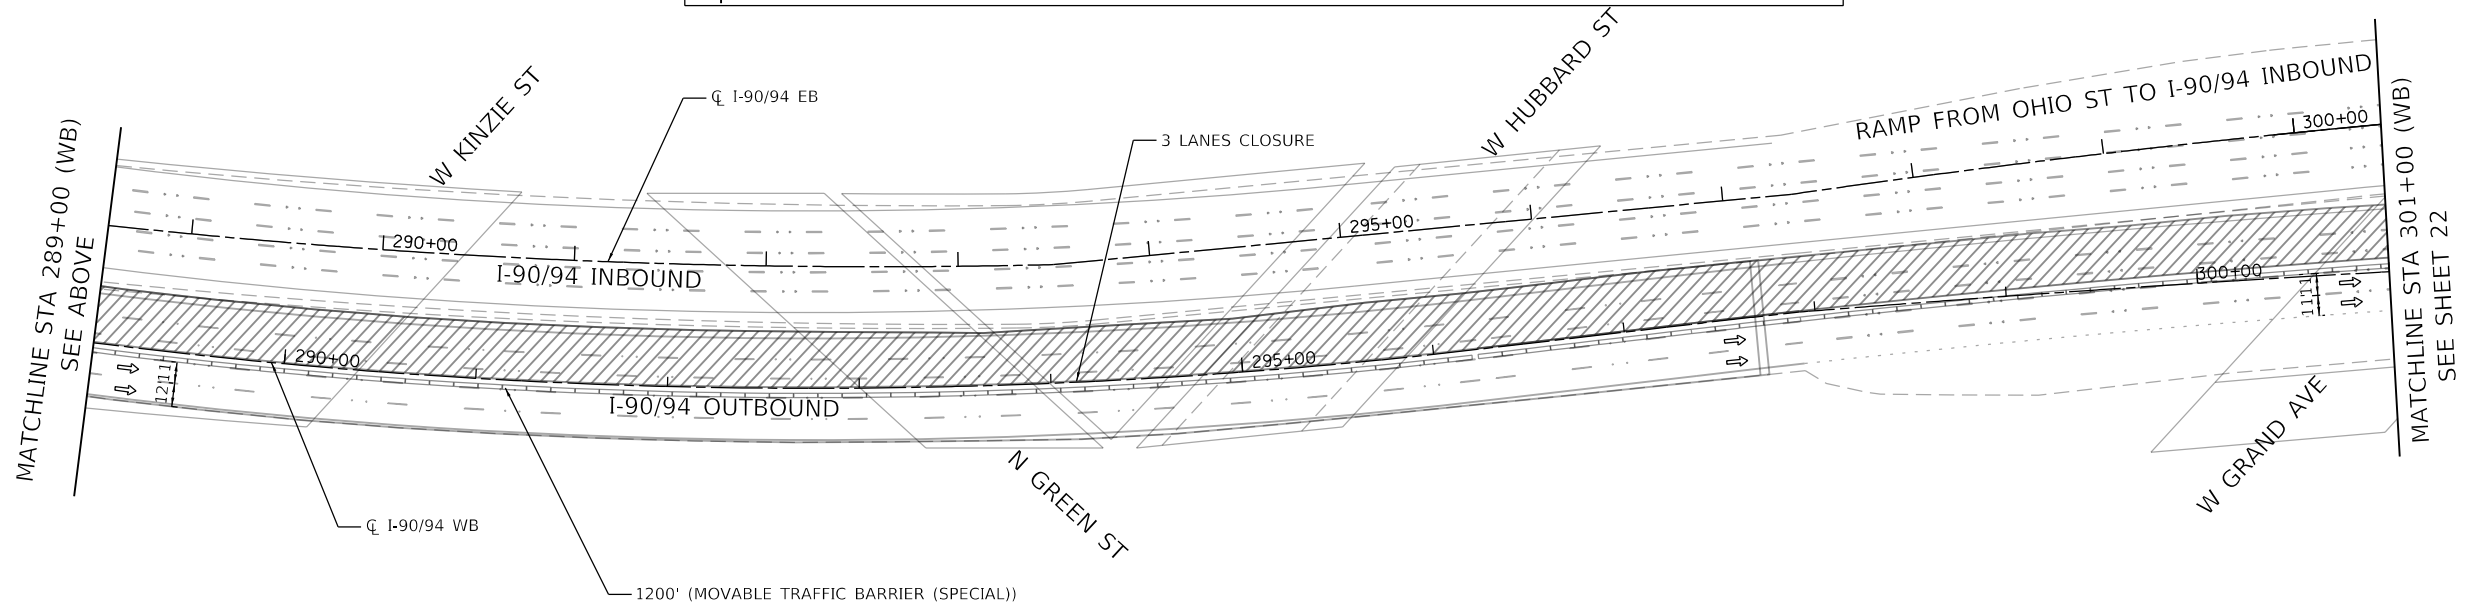

REVISED SHEET 8/31/2023

MODEL: D:\m\l... FILE: M:\e... Accurate Group, Inc.



USER NAME = jdavls	DESIGNED - JJD	REVISED - 08/28/2023 JLS
PLOT SCALE = 100,0000' / 1in.	DRAWN - JJD	REVISED -
PLOT DATE = 8/29/2023	CHECKED - AB	REVISED -
	DATE - 06/30/2023	REVISED -

**STATE OF ILLINOIS
DEPARTMENT OF TRANSPORTATION**

**SUGGESTED MAINTENANCE OF TRAFFIC PLAN STAGE IB
WB I-94 BRIDGE PAINTING & LIGHTING**

SCALE: 1"=50' SHEET 9 OF 10 SHEETS STA. 277+00 TO STA. 301+00

F.A.I. RTE.	SECTION	COUNTY	TOTAL SHEETS	SHEET NO.
94	FAI 94 22 BRIDGE PAINTING	COOK	119	22
CONTRACT NO. 62U36			ILLINOIS FED. AID PROJECT NHPP-EHG7(288)	