
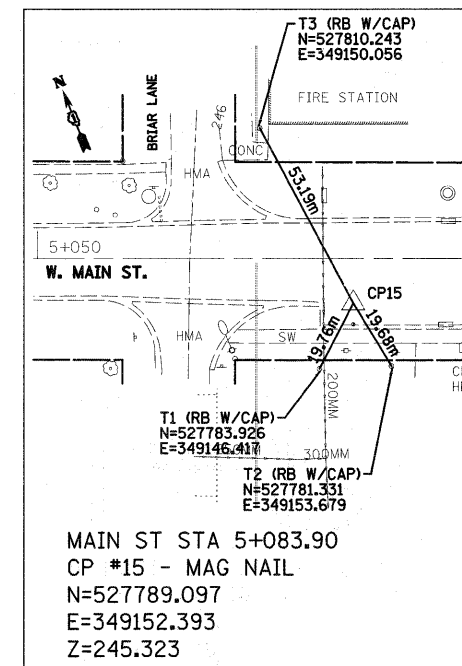
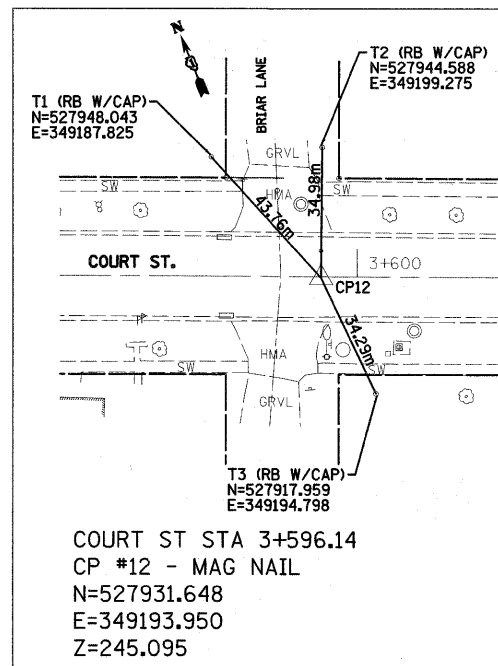
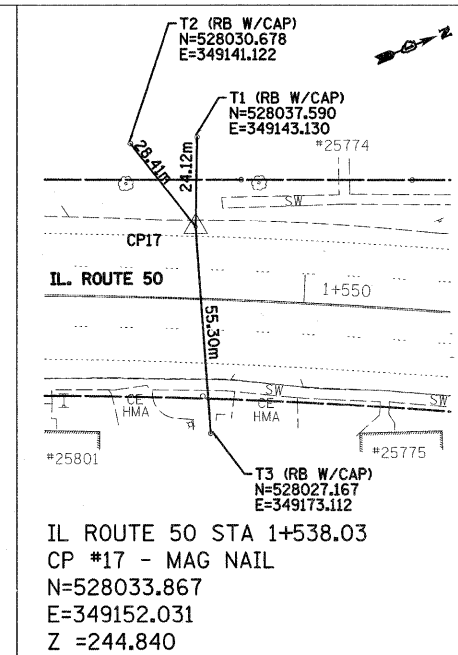
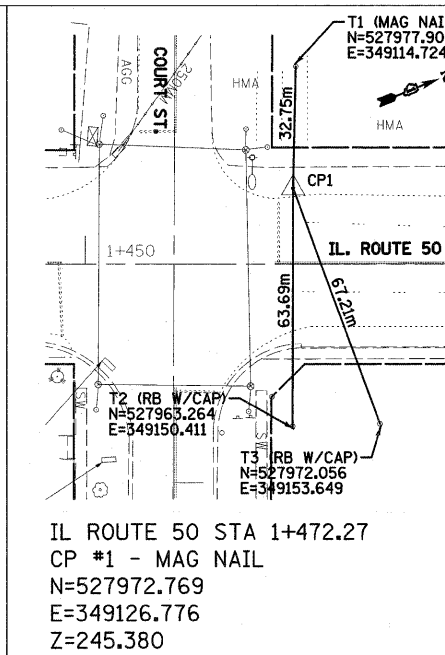
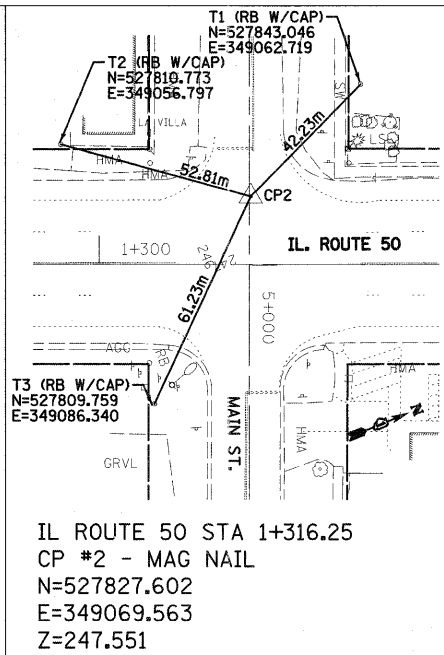
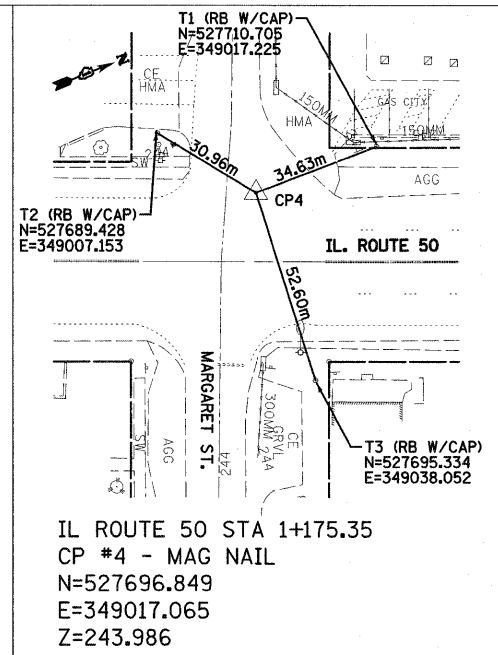


F.A.P. RTE.	SECTION	COUNTY	TOTAL SHEETS	SHEET NO.
840		WILL	121	14
STA.		TO STA.		
FED. ROAD DIST. NO.		ILLINOIS	FED. AID PROJECT	

TIES

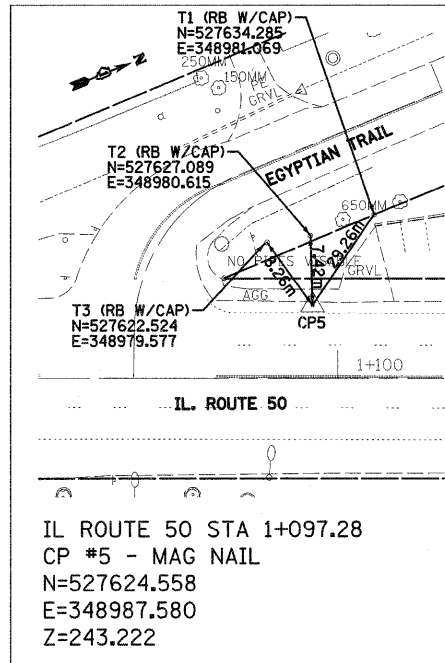

REVISIONS		ILLINOIS DEPARTMENT OF TRANSPORTATION
NAME	DATE	
		IL. RTE. 50 AT MAIN ST. & COURT ST. ALIGNMENT & TIES PLAN
		SCALE 1:1000
		DATE 5/11/2011
		DRAWN BY
		CHECKED BY