


F.A.P. RTE.	SECTION	COUNTY	TOTAL SHEETS	SHEET NO.
840	143N	WILL	124	25
STA. _____ TO STA. _____		ILLINOIS FED. AID PROJECT		
CONTRACT # 60445				

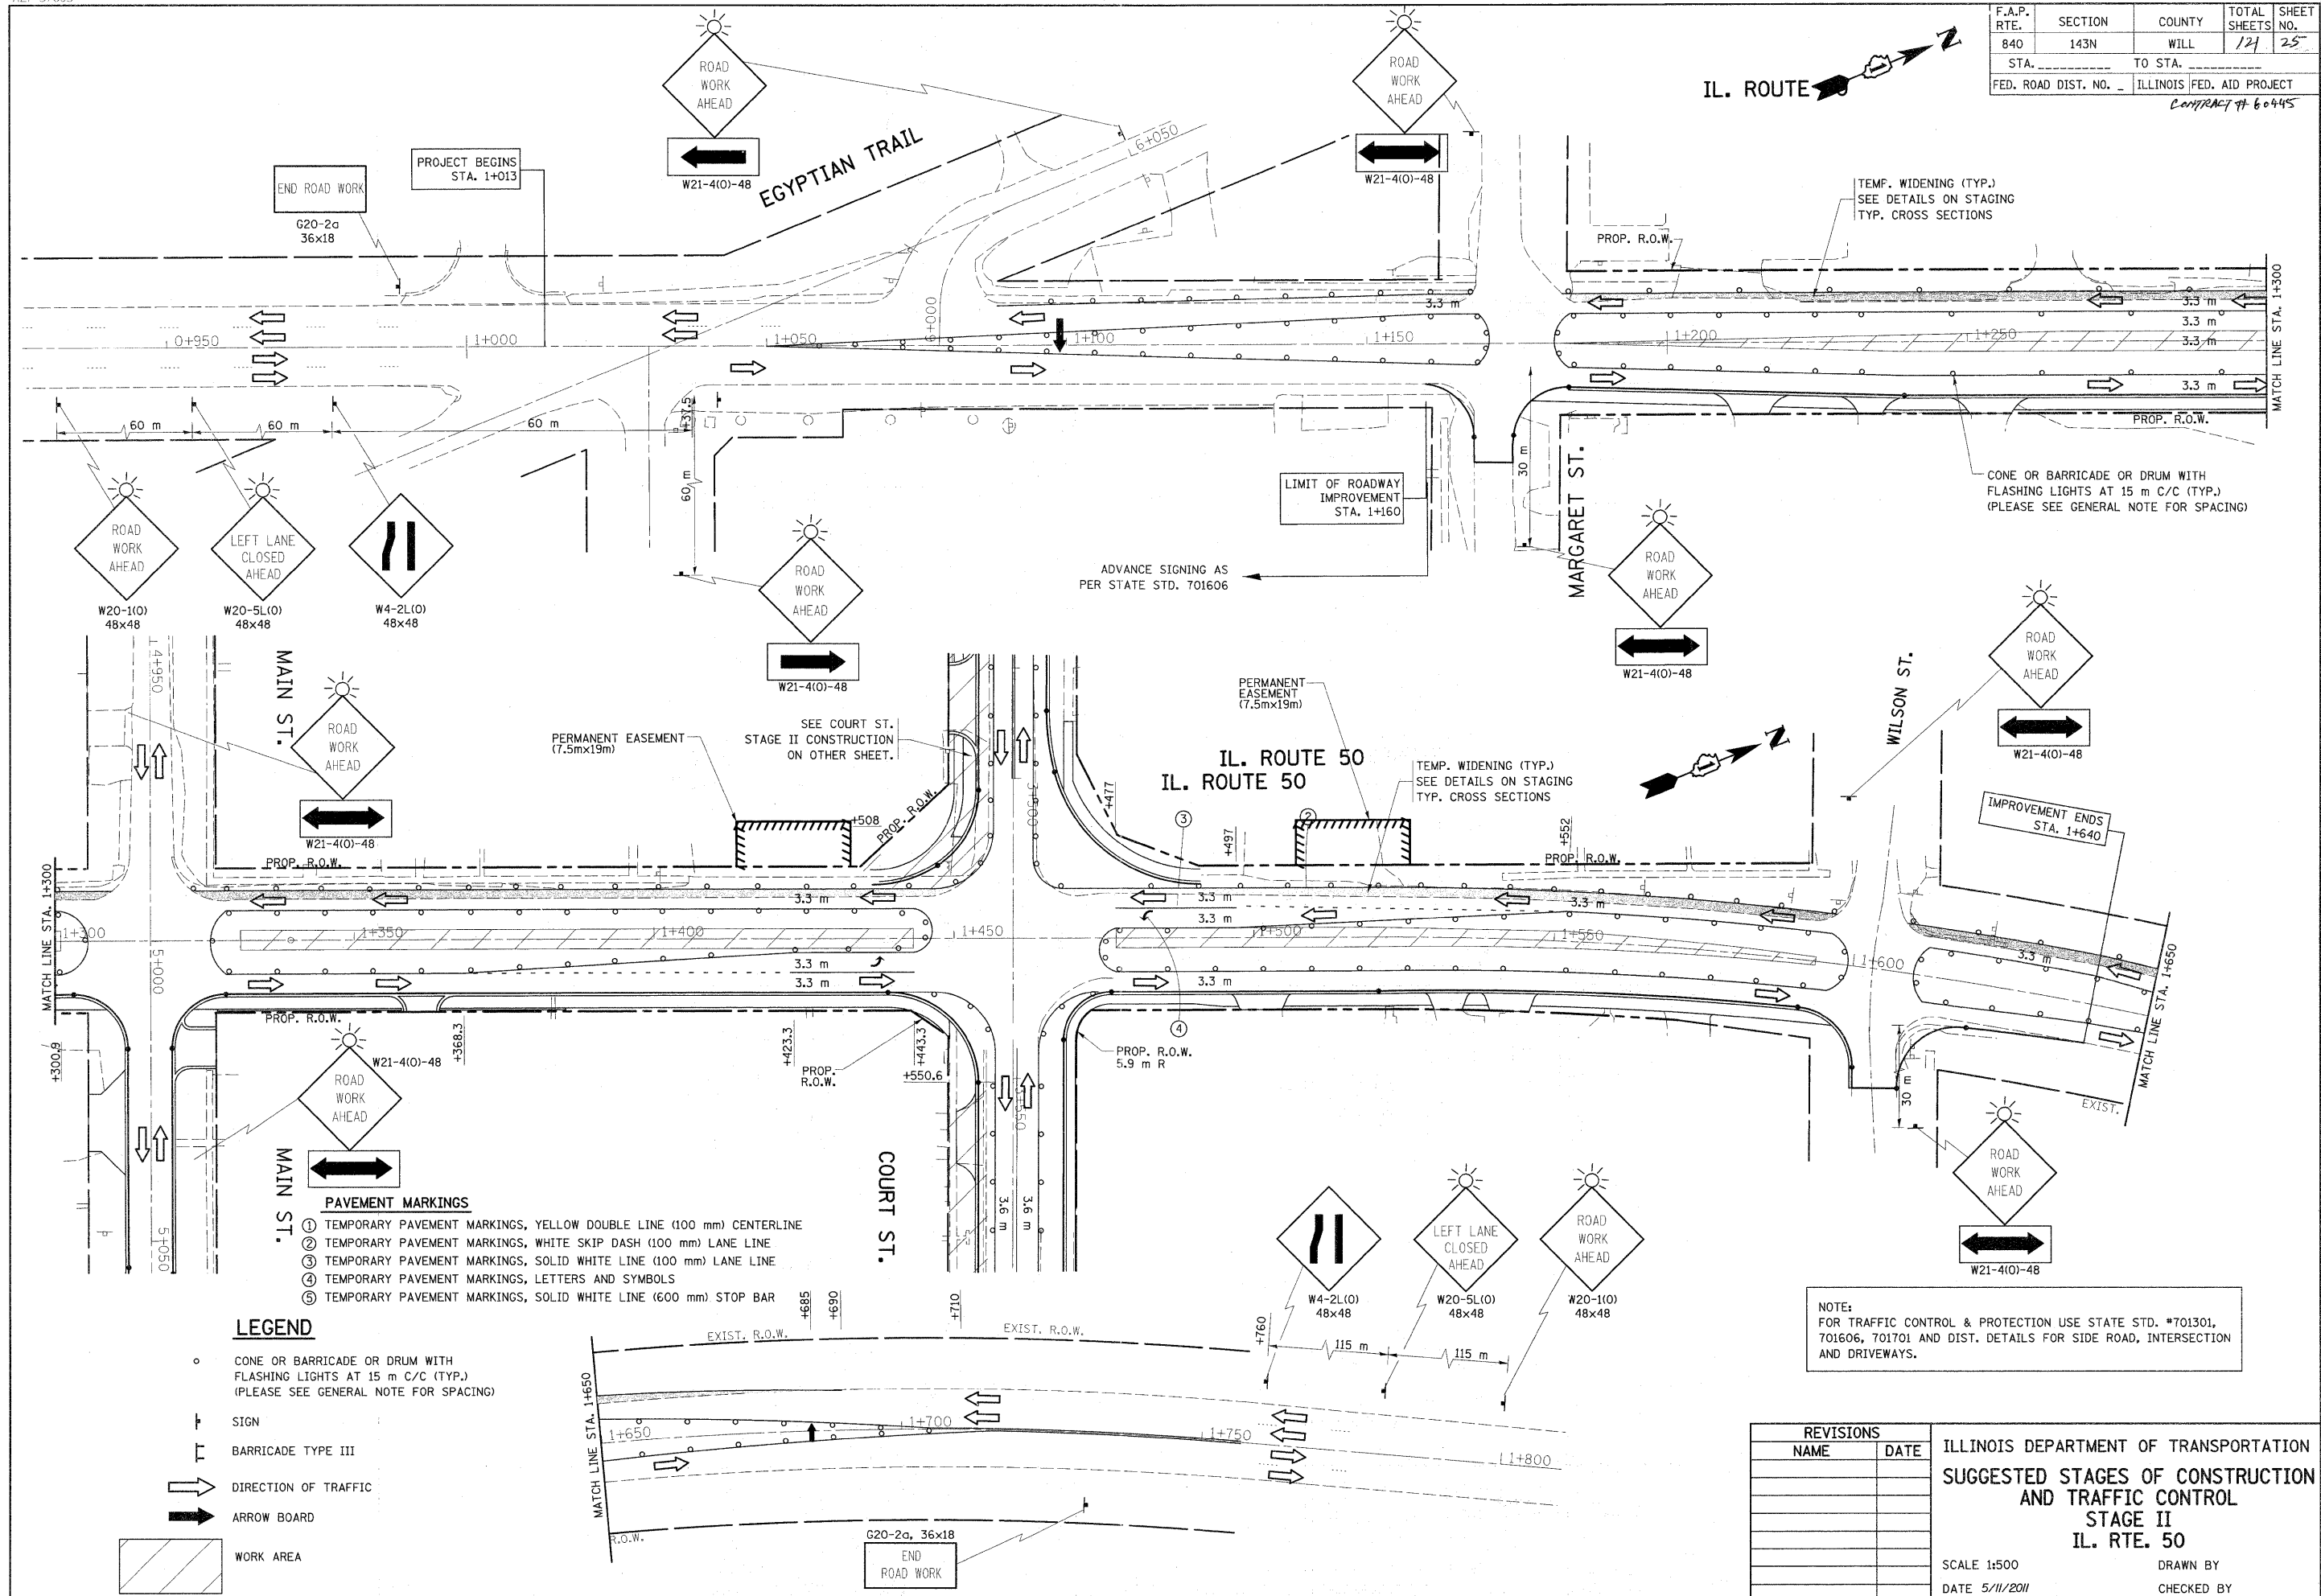

- PAVEMENT MARKINGS**
- ① TEMPORARY PAVEMENT MARKINGS, YELLOW DOUBLE LINE (100 mm) CENTERLINE
  - ② TEMPORARY PAVEMENT MARKINGS, WHITE SKIP DASH (100 mm) LANE LINE
  - ③ TEMPORARY PAVEMENT MARKINGS, SOLID WHITE LINE (100 mm) LANE LINE
  - ④ TEMPORARY PAVEMENT MARKINGS, LETTERS AND SYMBOLS
  - ⑤ TEMPORARY PAVEMENT MARKINGS, SOLID WHITE LINE (600 mm) STOP BAR

- LEGEND**
- CONE OR BARRICADE OR DRUM WITH FLASHING LIGHTS AT 15 m C/C (TYP.) (PLEASE SEE GENERAL NOTE FOR SPACING)
  - ⊥ SIGN
  - ⊥ BARRICADE TYPE III
  - ➡ DIRECTION OF TRAFFIC
  - ➡ ARROW BOARD
  - ▨ WORK AREA

NOTE:  
 FOR TRAFFIC CONTROL & PROTECTION USE STATE STD. #701301, 701606, 701701 AND DIST. DETAILS FOR SIDE ROAD, INTERSECTION AND DRIVEWAYS.

REVISIONS	
NAME	DATE

ILLINOIS DEPARTMENT OF TRANSPORTATION  
 SUGGESTED STAGES OF CONSTRUCTION  
 AND TRAFFIC CONTROL  
 STAGE II  
 IL. RTE. 50

SCALE 1:500  
 DATE 5/11/2011  
 DRAWN BY \_\_\_\_\_  
 CHECKED BY \_\_\_\_\_