
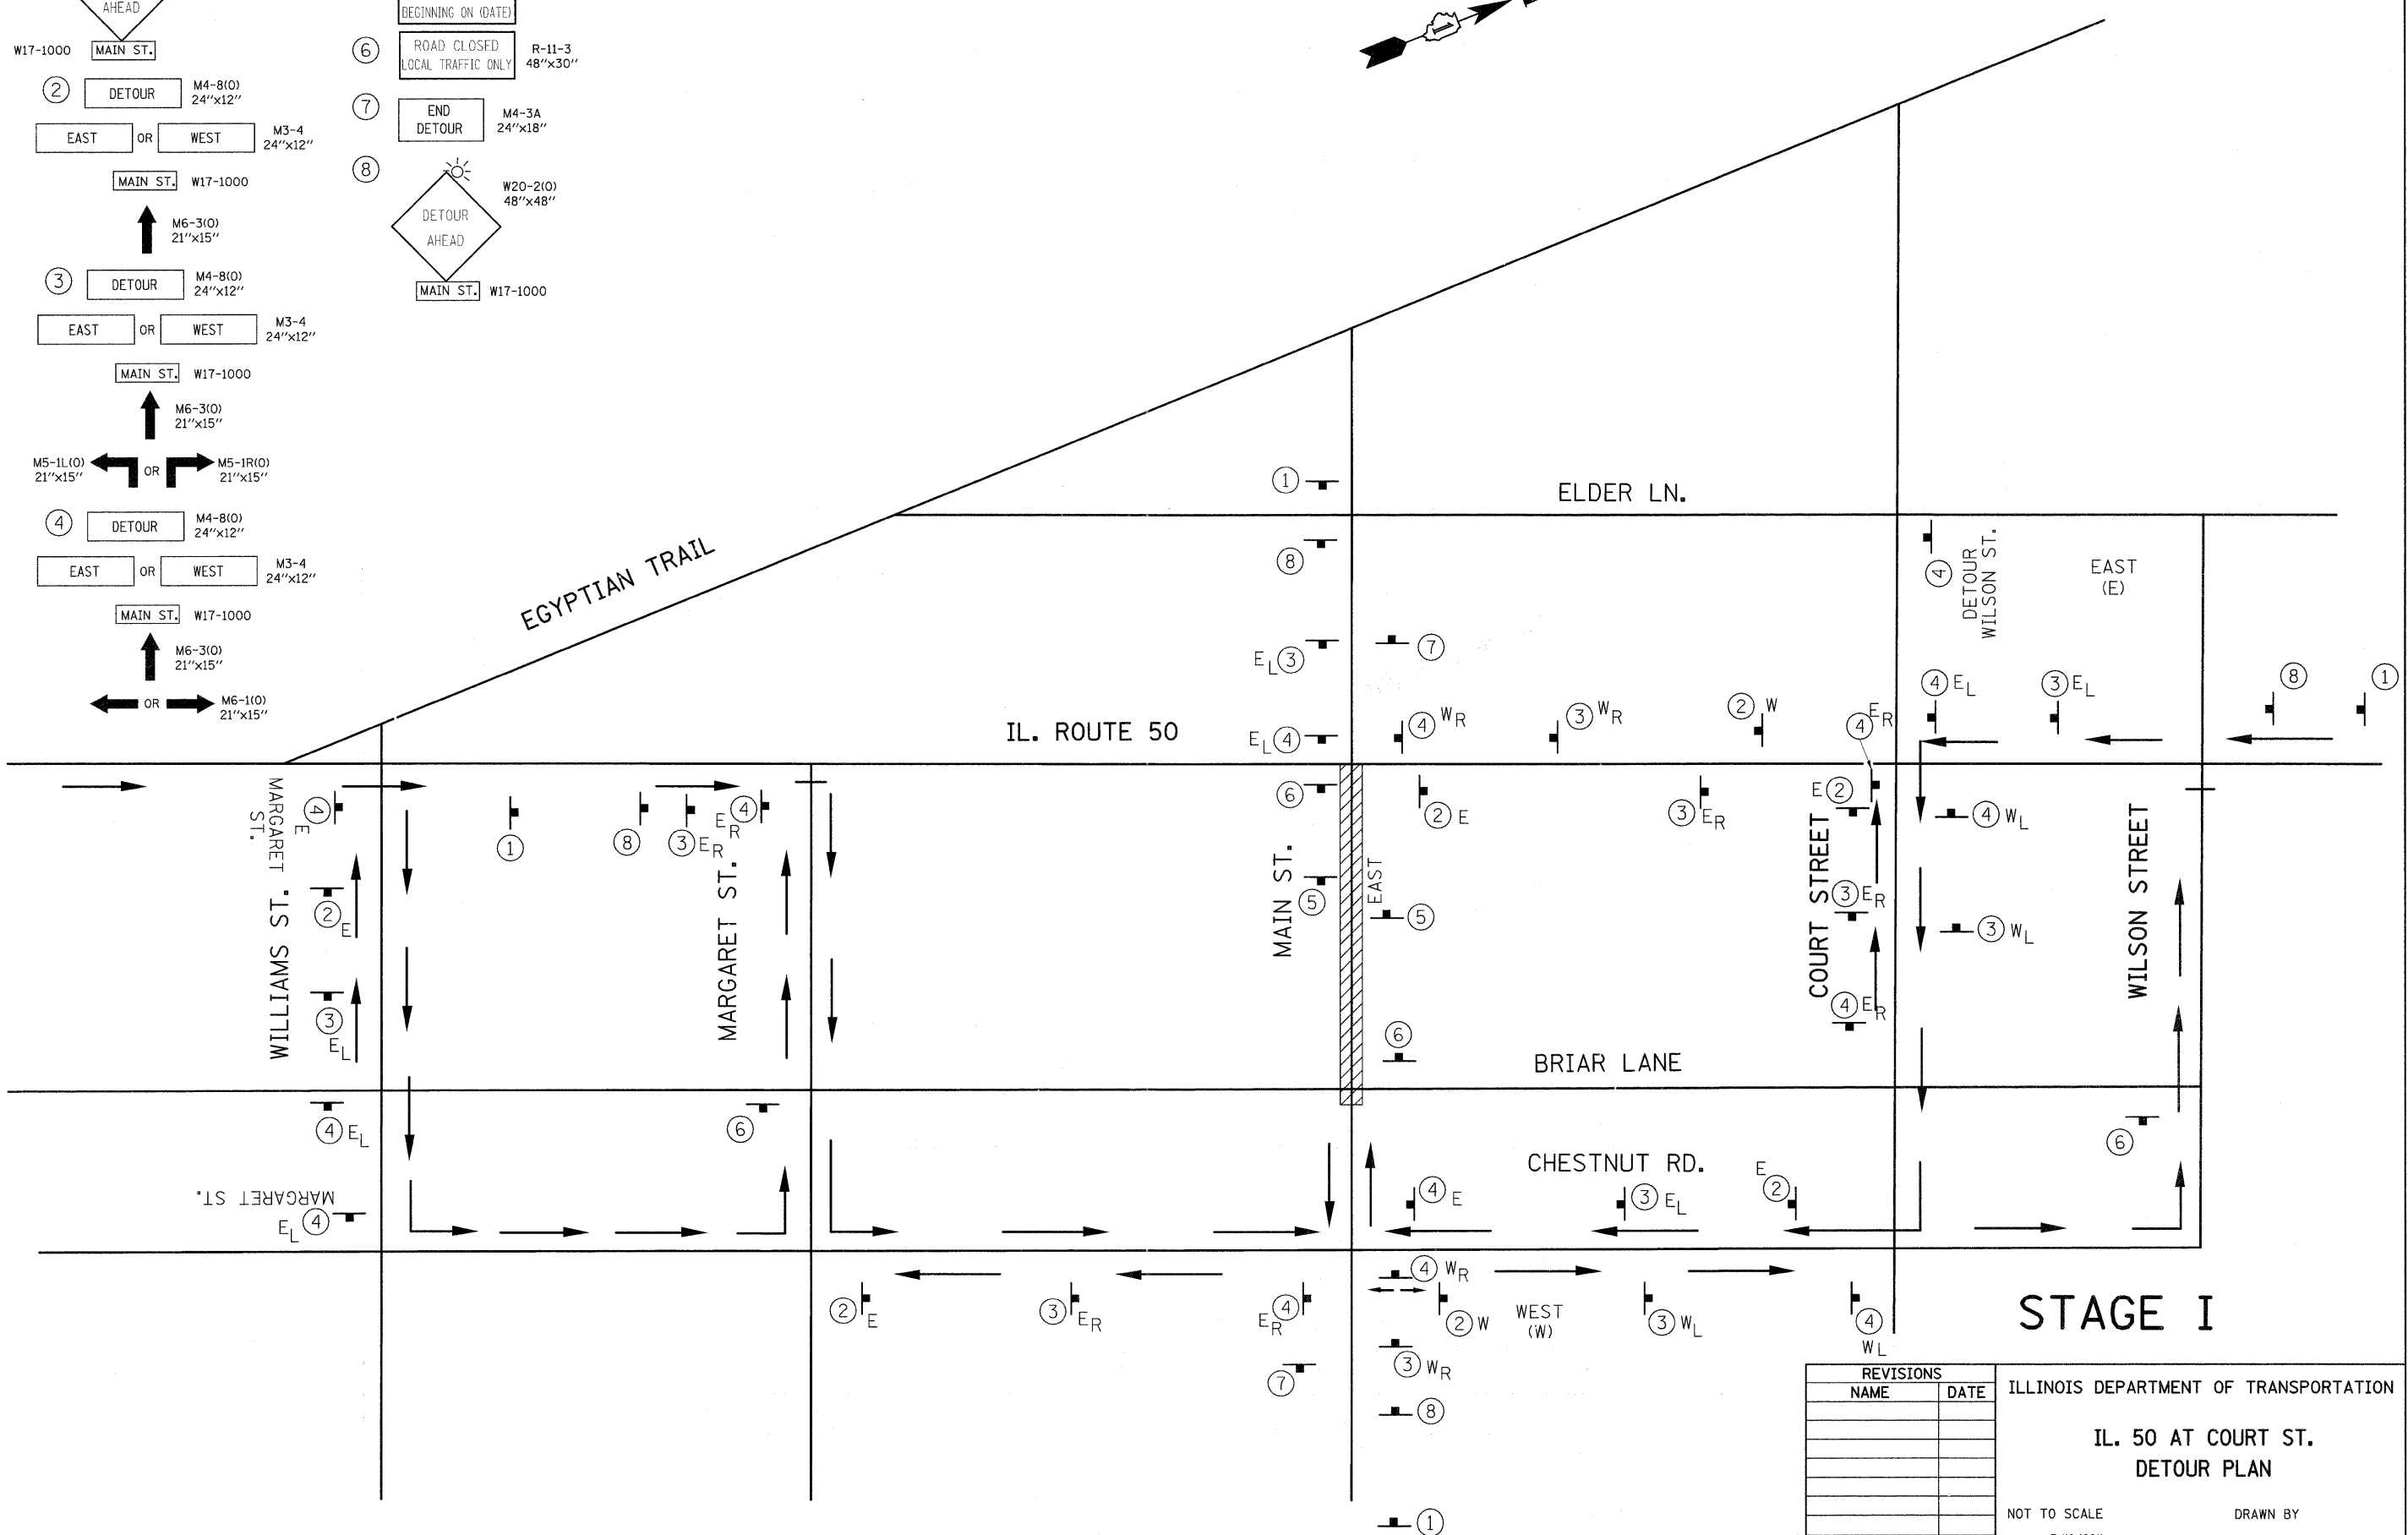
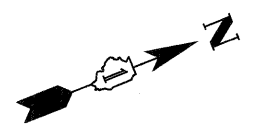


F.A.P. RTE.	SECTION	COUNTY	TOTAL SHEETS	SHEET NO.
840	143N	WILL	127	31
STA.		TO STA.		
FED. ROAD DIST. NO.		ILLINOIS FED. AID PROJECT		
CONTRACT NO. - 60445				

**LEGEND**

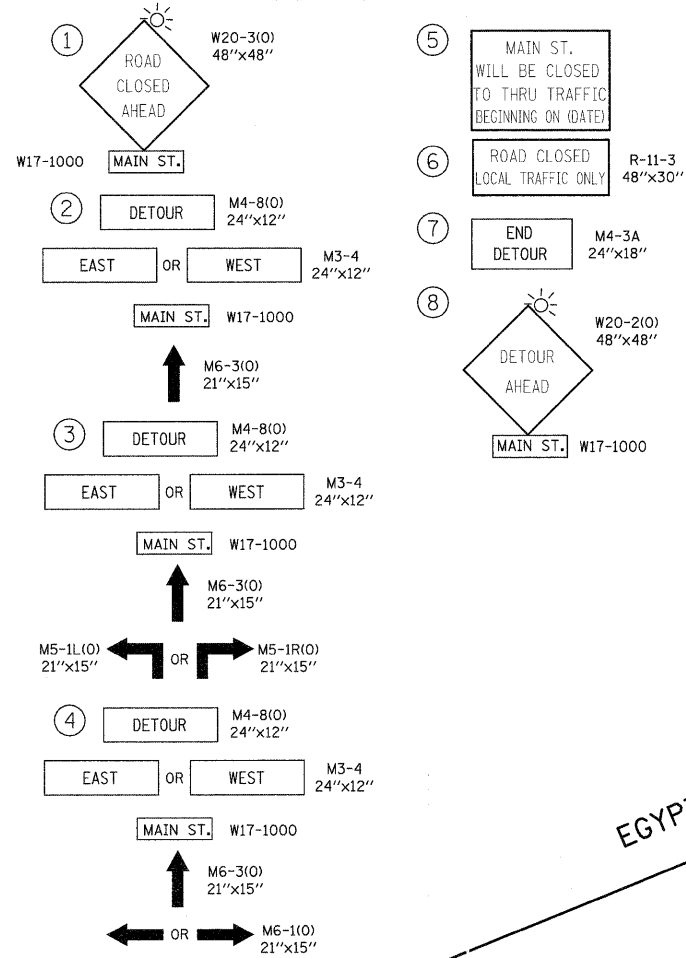

REVISIONS		ILLINOIS DEPARTMENT OF TRANSPORTATION
NAME	DATE	
		<p style="text-align: center;"><b>IL. 50 AT COURT ST. DETOUR PLAN</b></p> <p>NOT TO SCALE DATE 5/16/2011</p> <p>DRAWN BY CHECKED BY</p>