
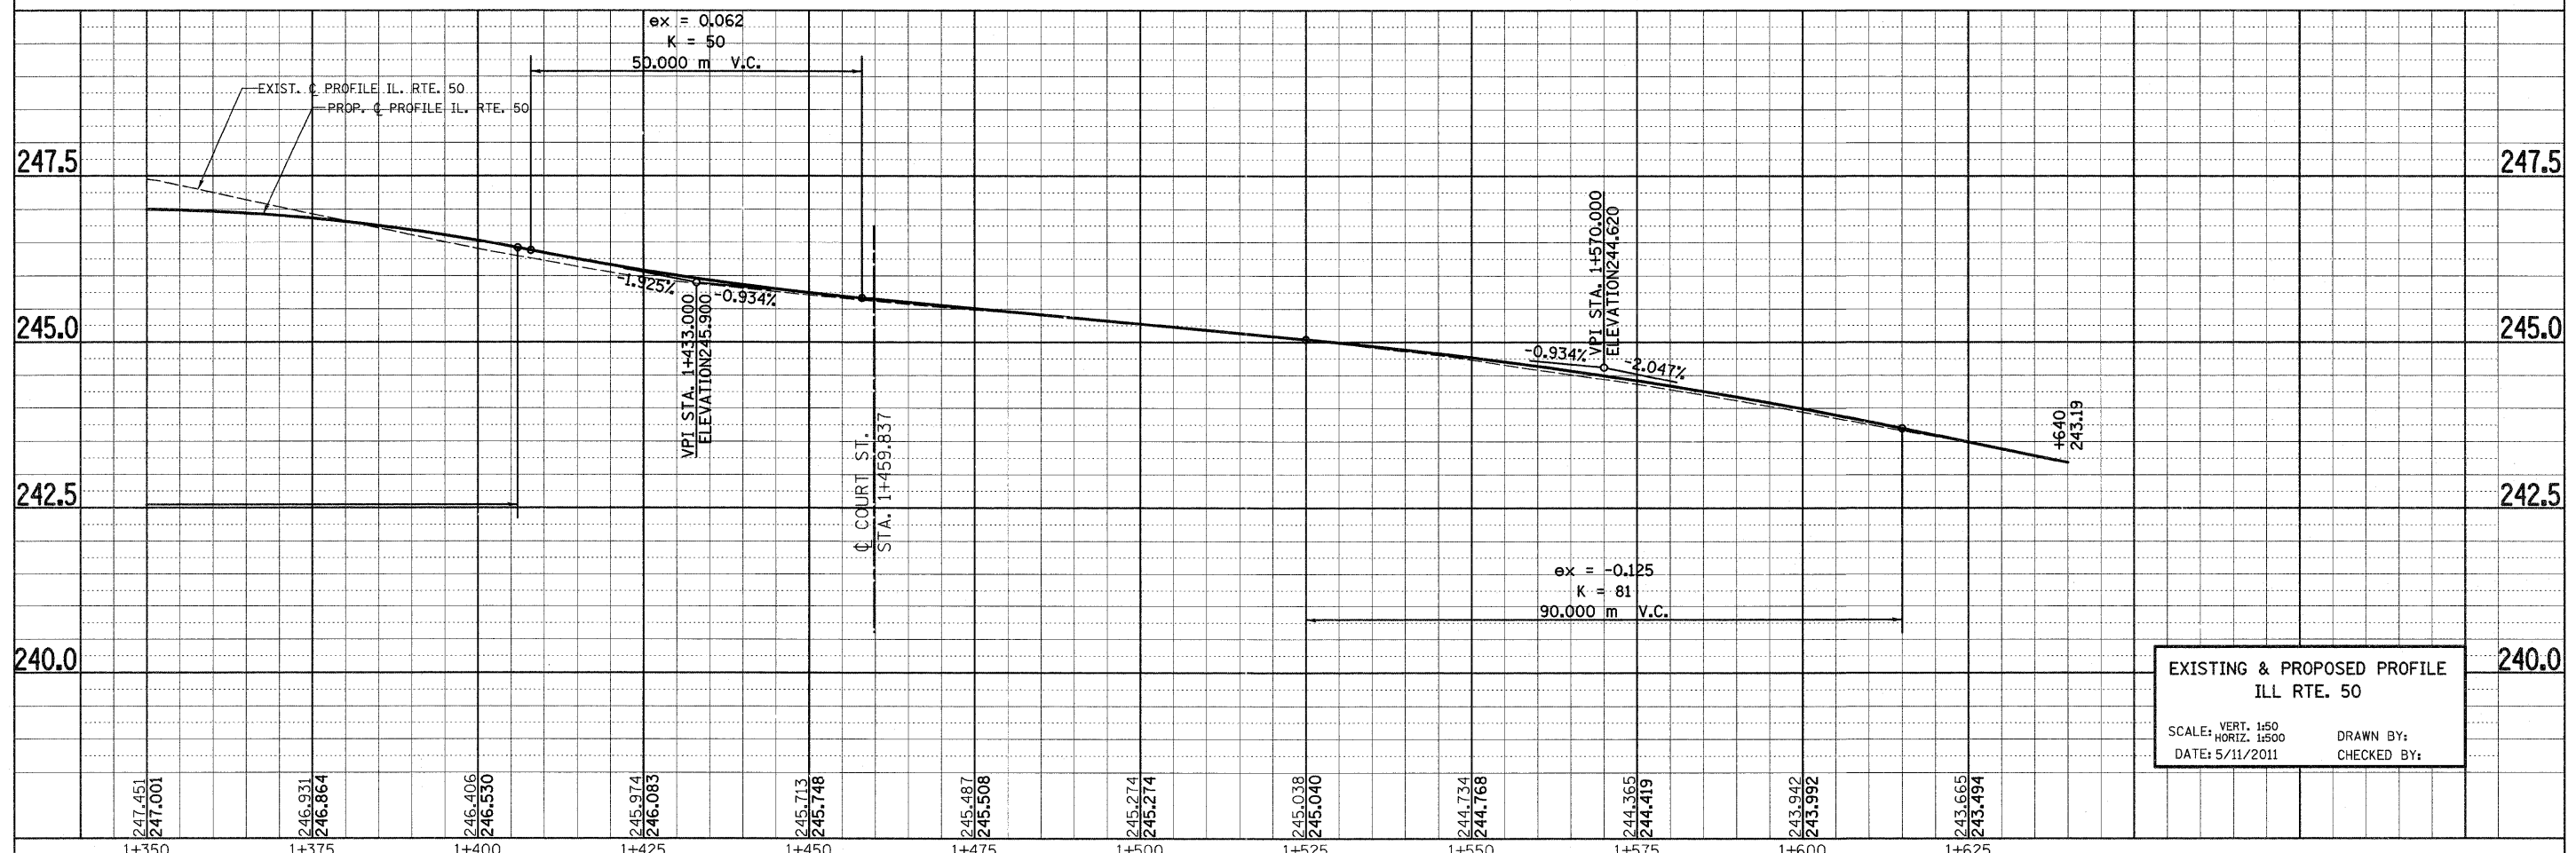


| | | | | |
|-----------------------|---------|---------------------------|--------------|-----------|
| F.A.P. RTE. | SECTION | COUNTY | TOTAL SHEETS | SHEET NO. |
| 840 | 143N | WILL | 121 | 37 |
| STA. | | TO STA. | | |
| FED. ROAD DIST. NO. 1 | | ILLINOIS FED. AID PROJECT | | |

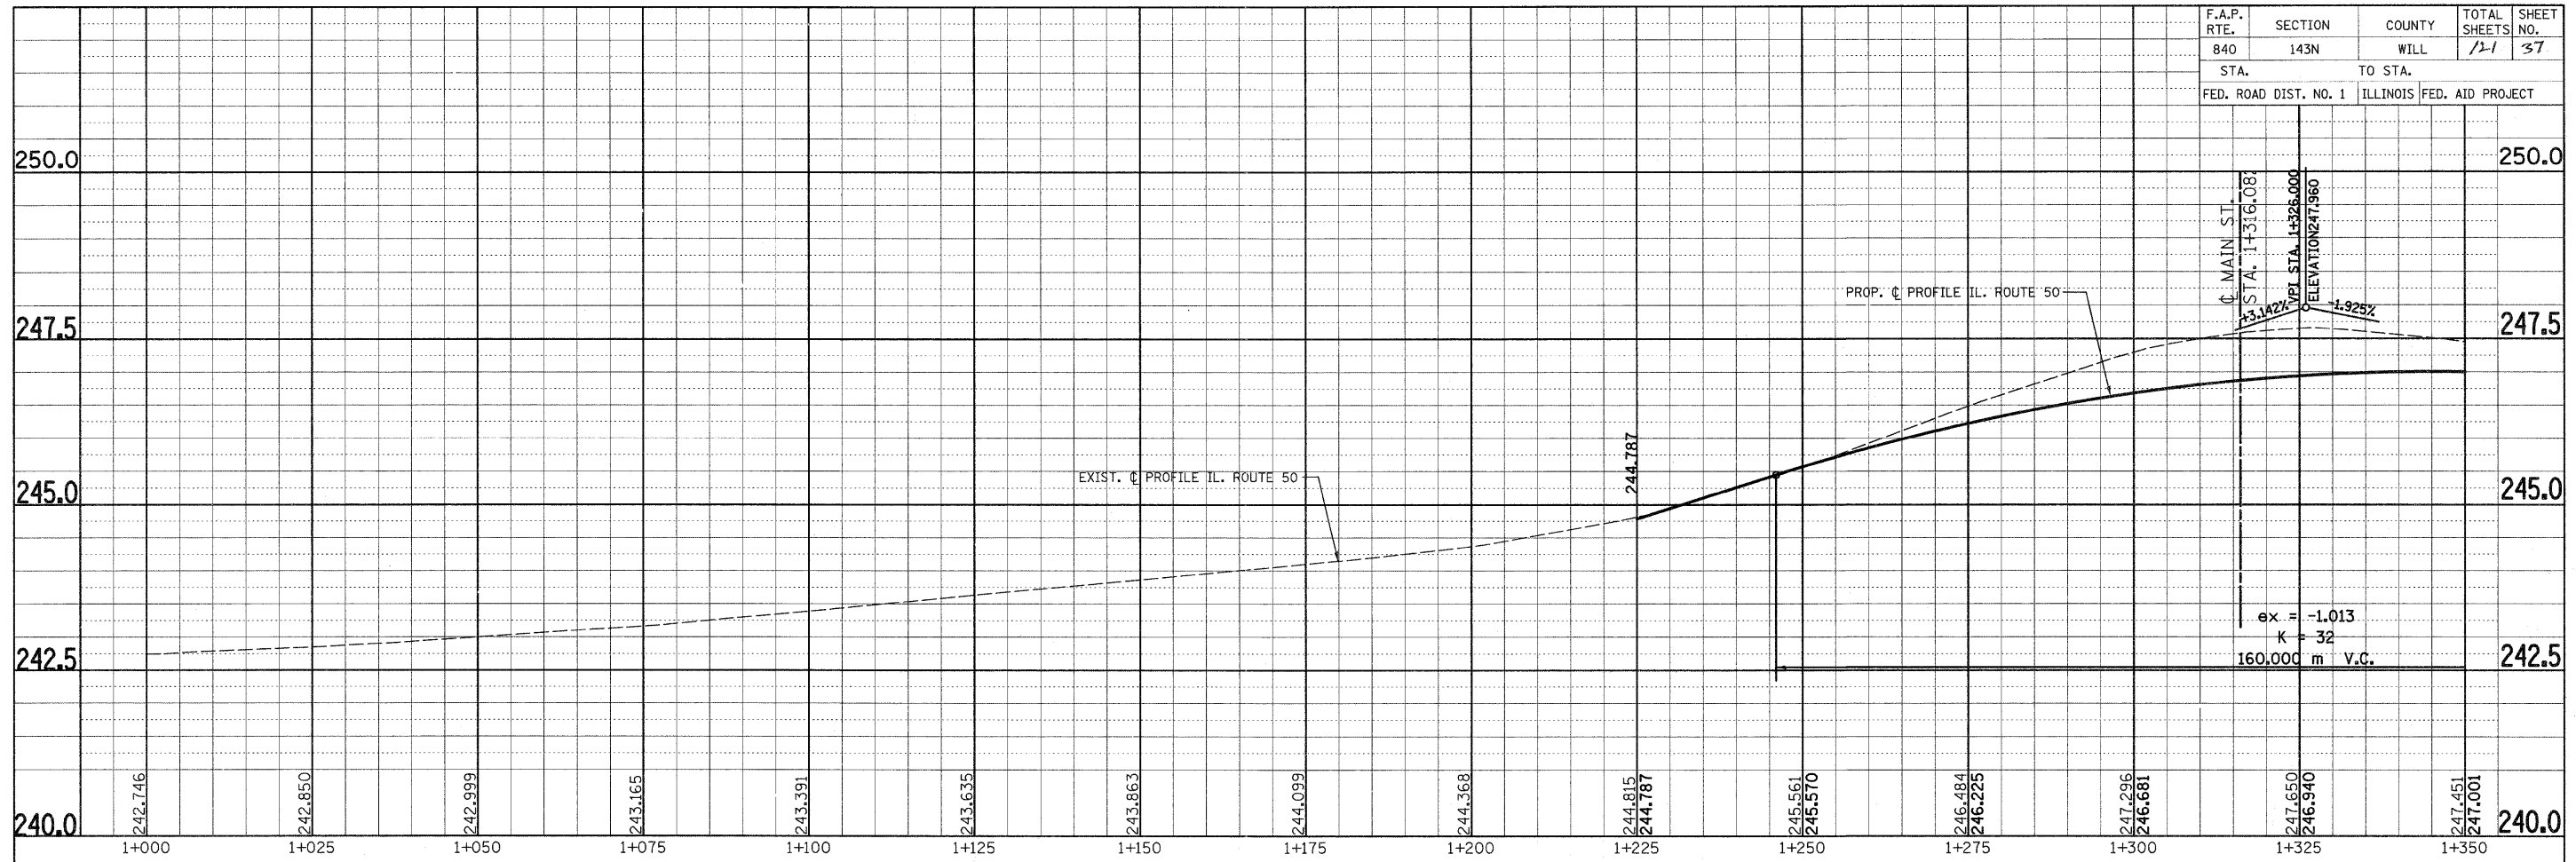

**EXISTING & PROPOSED PROFILE
ILL RTE. 50**

SCALE: VERT. 1:50
HORIZ. 1:500

DATE: 5/11/2011

DRAWN BY:
CHECKED BY: