
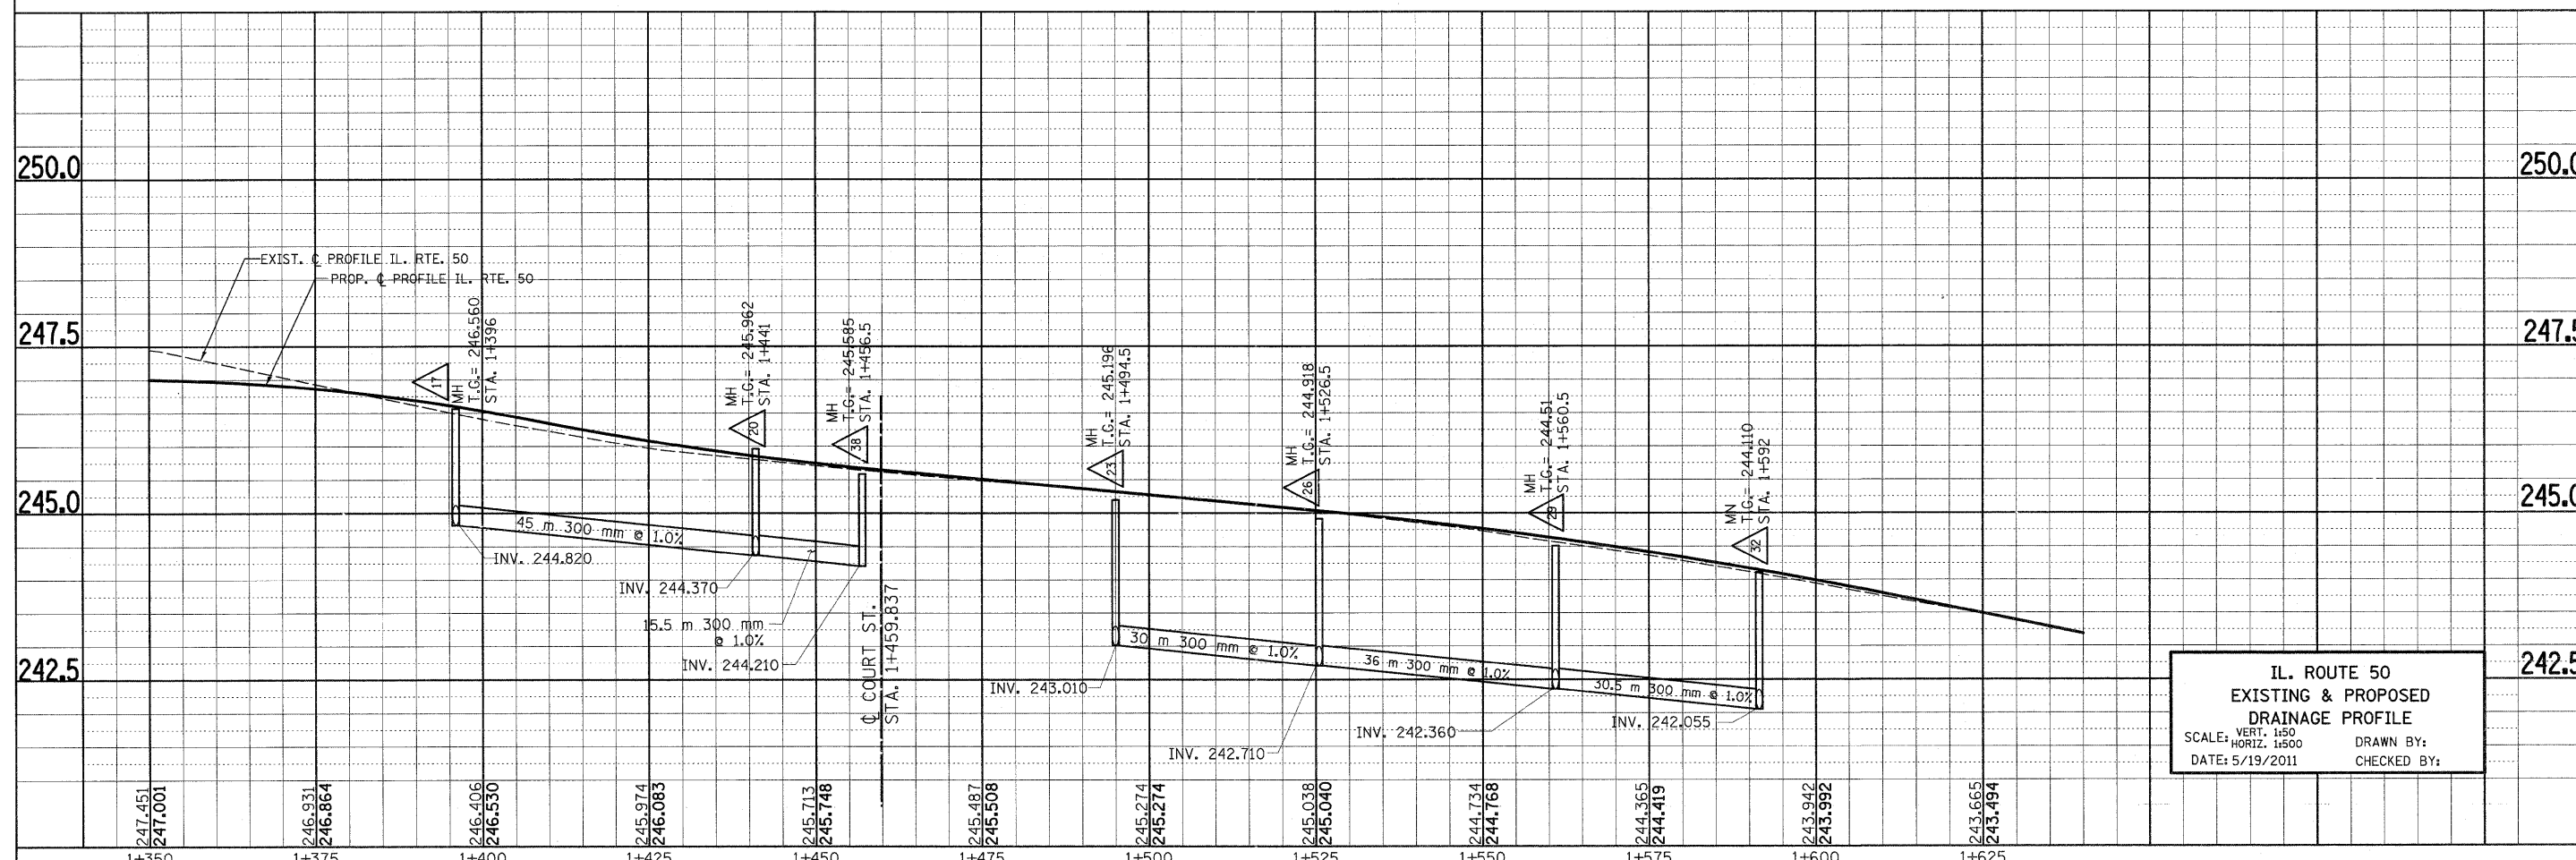


F.A.P. RTE.	SECTION	COUNTY	TOTAL SHEETS	SHEET NO.
840		WILL	121	45

STA. TO STA.  
FED. ROAD DIST. NO. 1 ILLINOIS FED. AID PROJECT

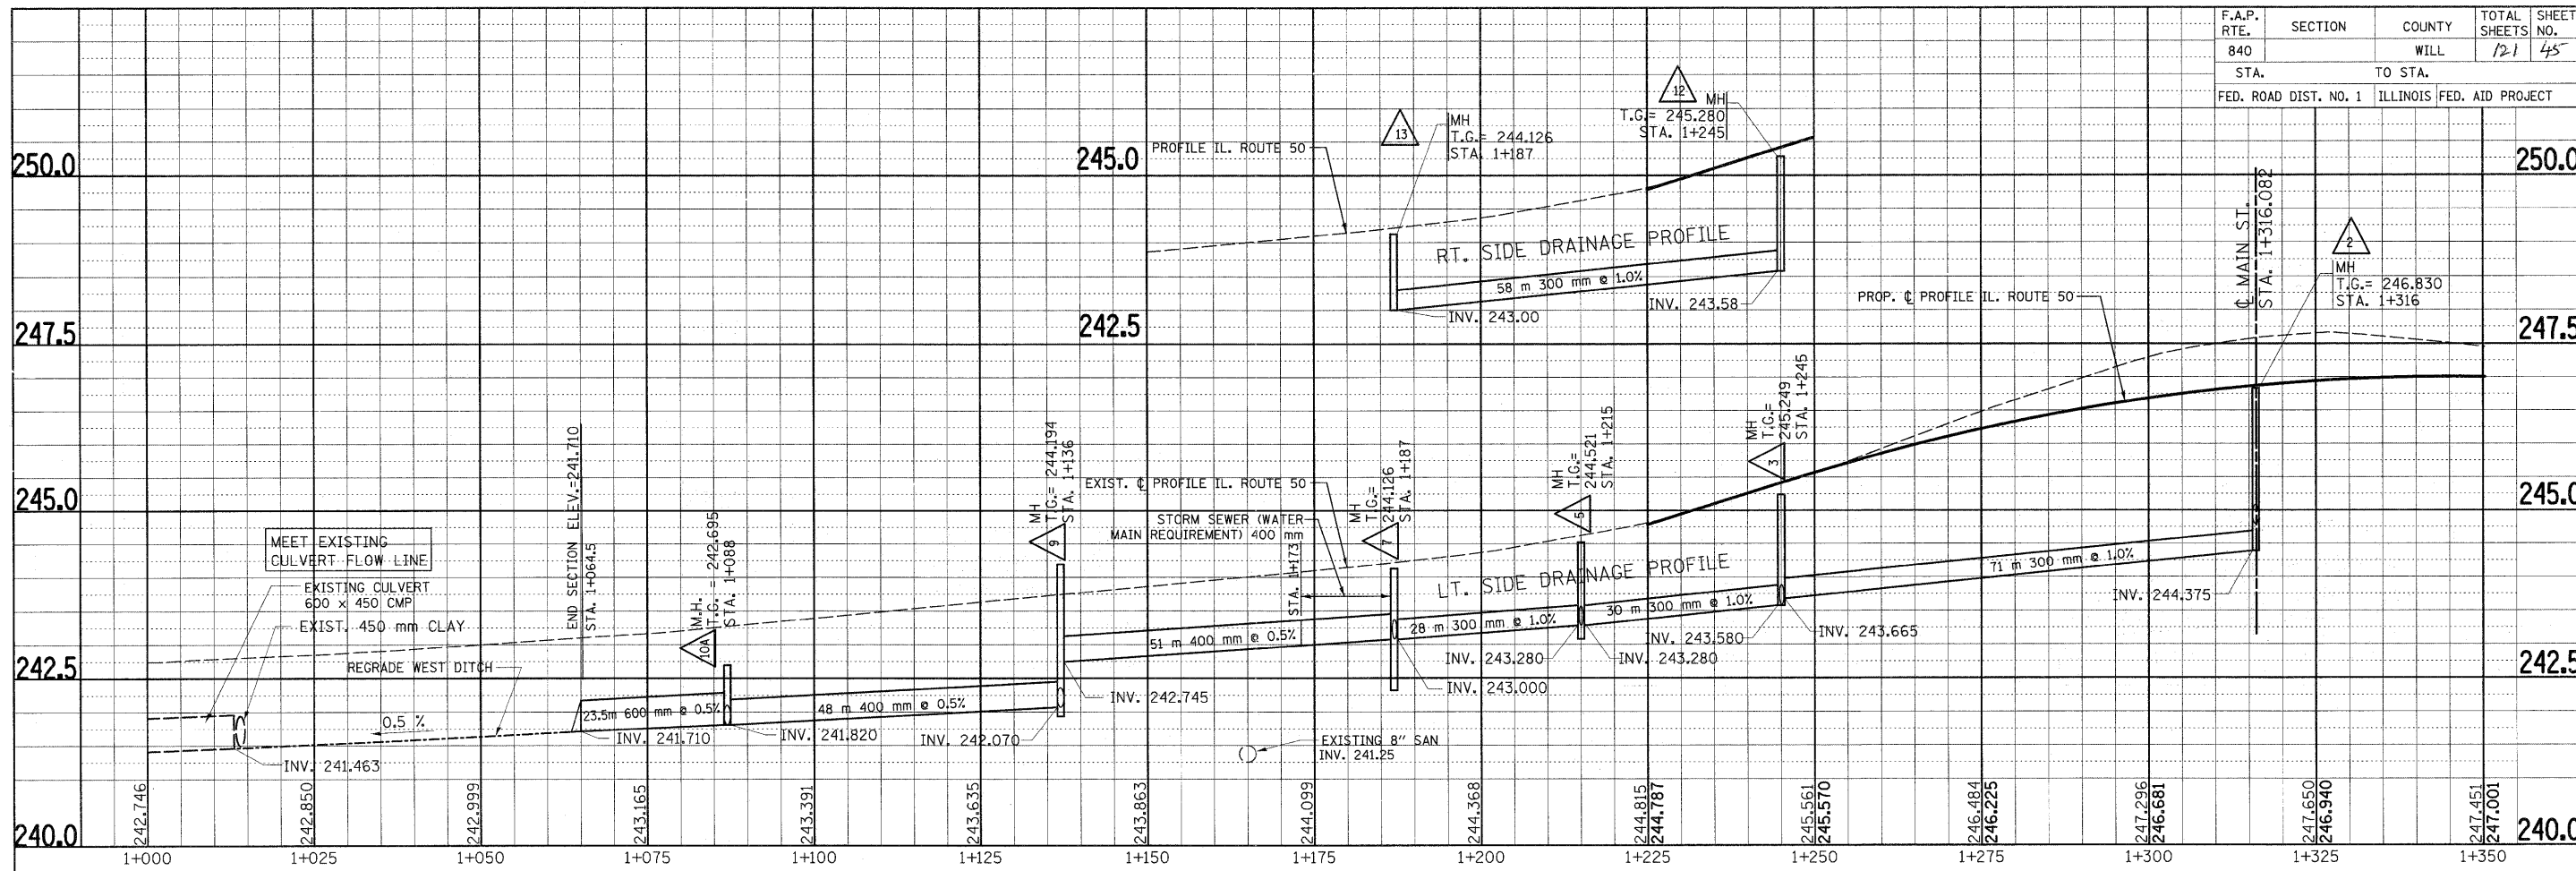

IL. ROUTE 50  
EXISTING & PROPOSED  
DRAINAGE PROFILE  
SCALE: VERT. 1:50  
HORIZ. 1:500  
DATE: 5/19/2011  
DRAWN BY:  
CHECKED BY: