
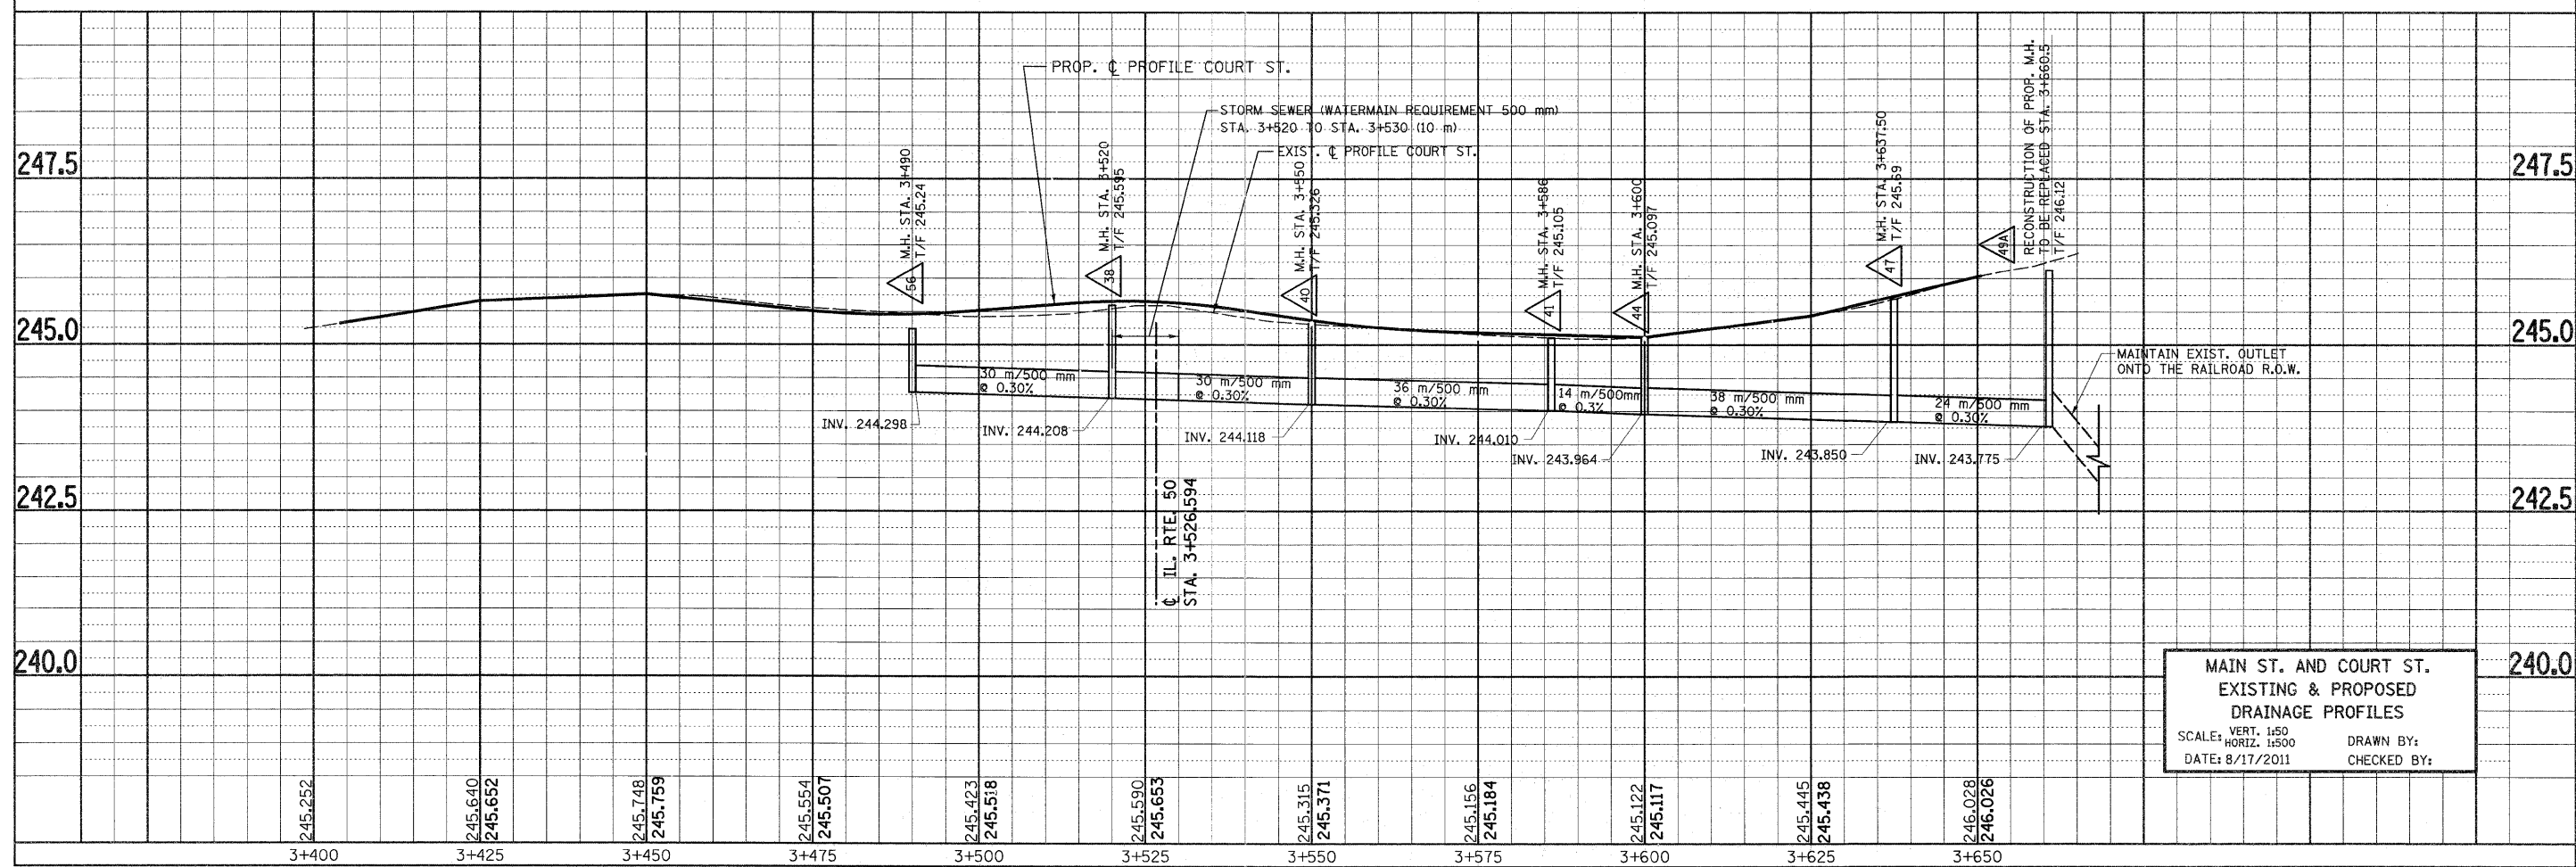


F.A.P. RTE.	SECTION	COUNTY	TOTAL SHEETS	SHEET NO.
840		WILL	121	46
STA.		TO STA.		
FED. ROAD DIST. NO. 1		ILLINOIS FED. AID PROJECT		

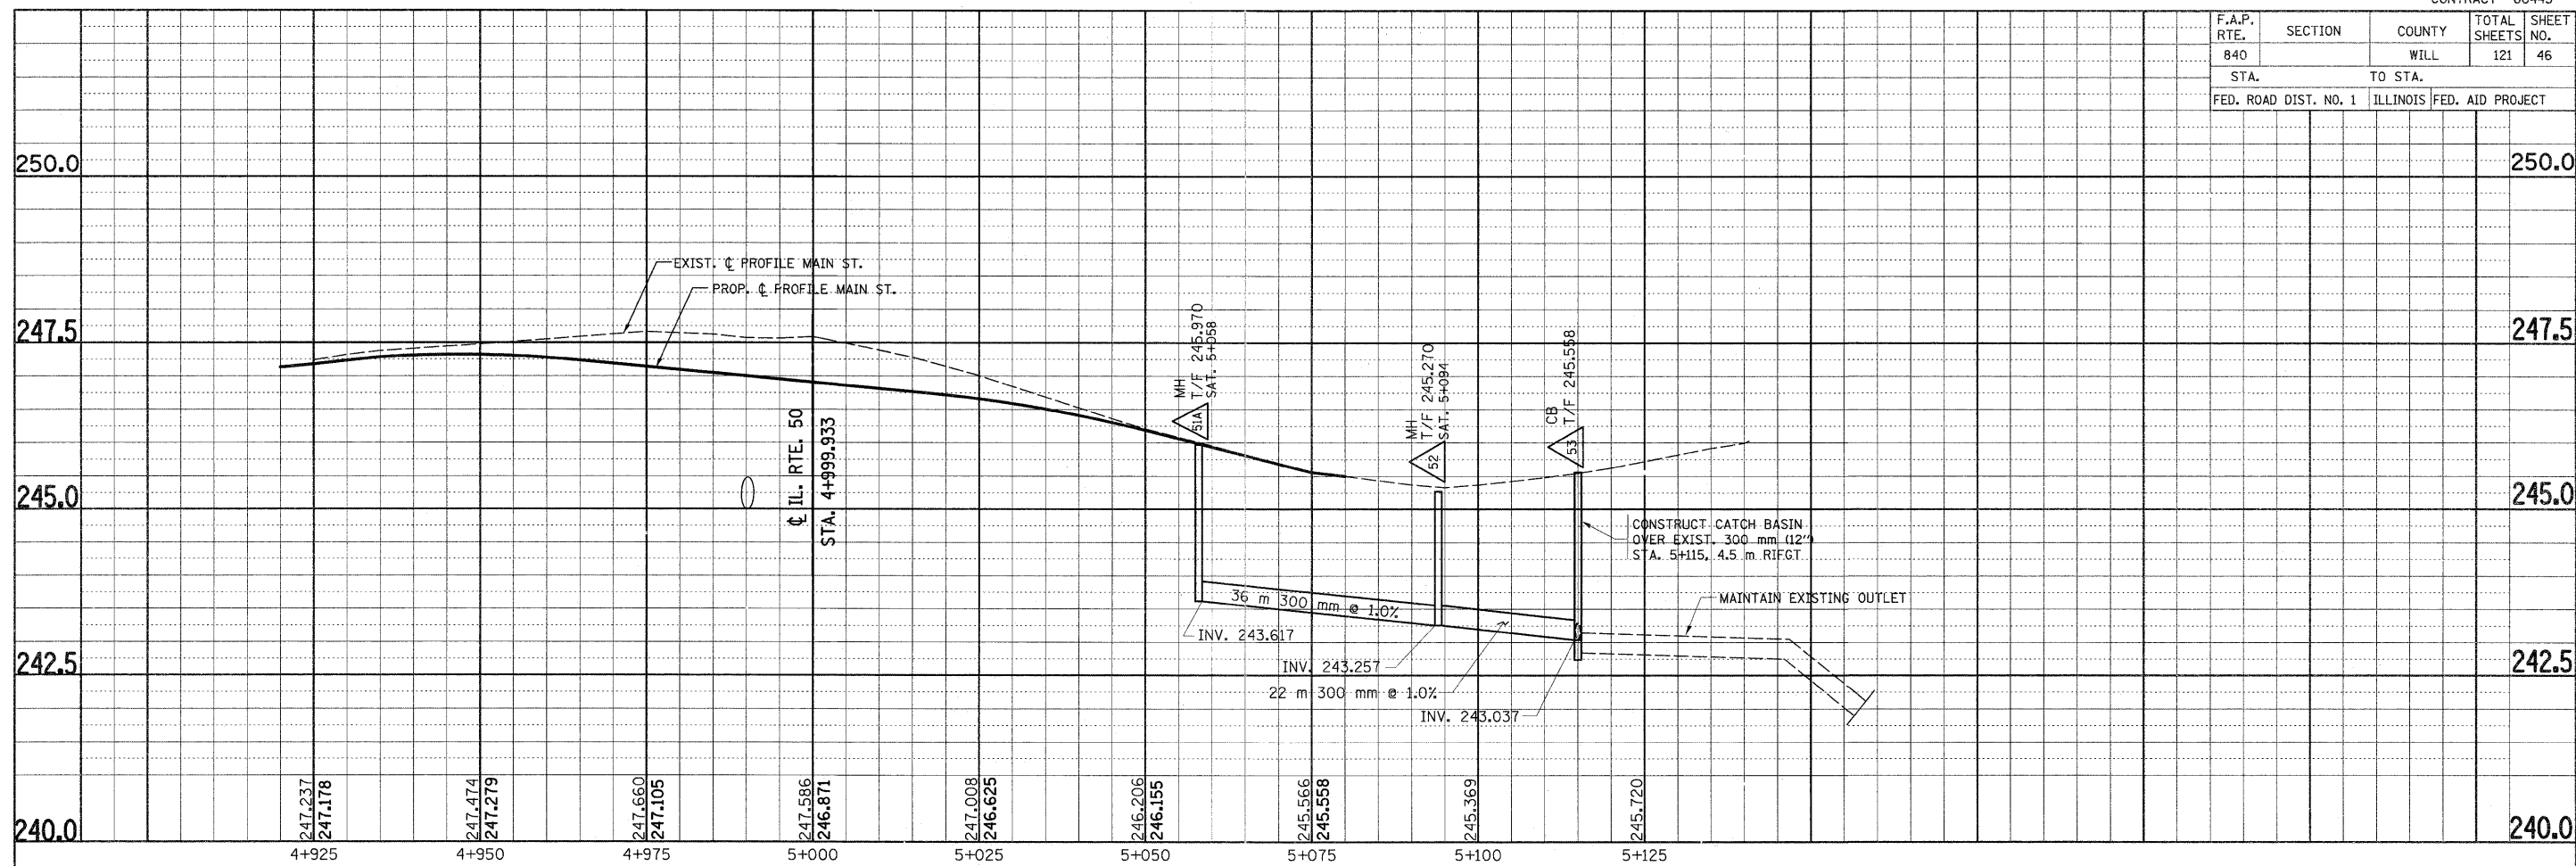

**MAIN ST. AND COURT ST.  
EXISTING & PROPOSED  
DRAINAGE PROFILES**

SCALE: VERT. 1:50  
HORIZ. 1:500

DATE: 8/17/2011

DRAWN BY:  
CHECKED BY: