


F.A.P. RTE.	SECTION	COUNTY	TOTAL SHEETS	SHEET NO.
840	143N	WILL	121	72
STA.		TO STA.		
FED. ROAD DIST. NO. 1		ILLINOIS	FED. AID PROJECT	
CONTRACT NO. - 60445				

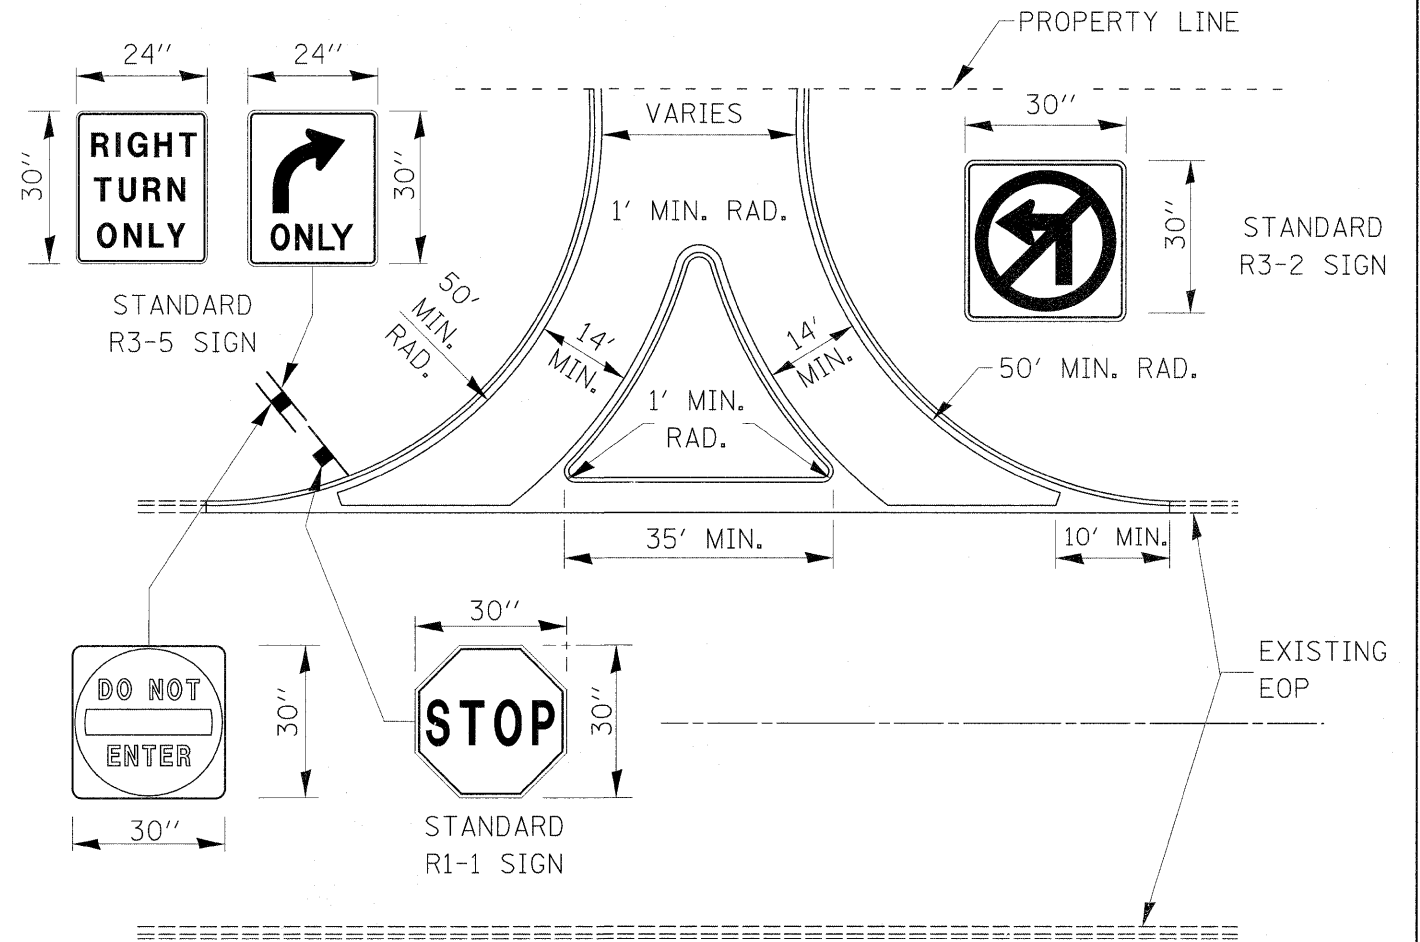

REVISIONS		ILLINOIS DEPARTMENT OF TRANSPORTATION STANDARD DETAIL FOR RIGHT-IN RIGHT-OUT DRIVEWAY ENTRANCE
NAME	DATE	

SCALE 1:500  
DATE 1/10/2011  
DRAWN BY  
CHECKED BY