


FINAL SURVEY	BY	DATE
SURVEYED		
PLOTTED		
NOTE BOOK		
AREAS CHECKED		
NO.		

ORIGINAL SURVEY	BY	DATE
SURVEYED		
PLOTTED		
NOTE BOOK		
AREAS CHECKED		
NO.		

F.A.P. RTE.	SECTION	COUNTY	TOTAL SHEETS	SHEET NO.
840	143N	WILL	121	94
STA.	TO STA.			
FED. ROAD DIST. NO.	ILLINOIS FED. AID PROJECT			

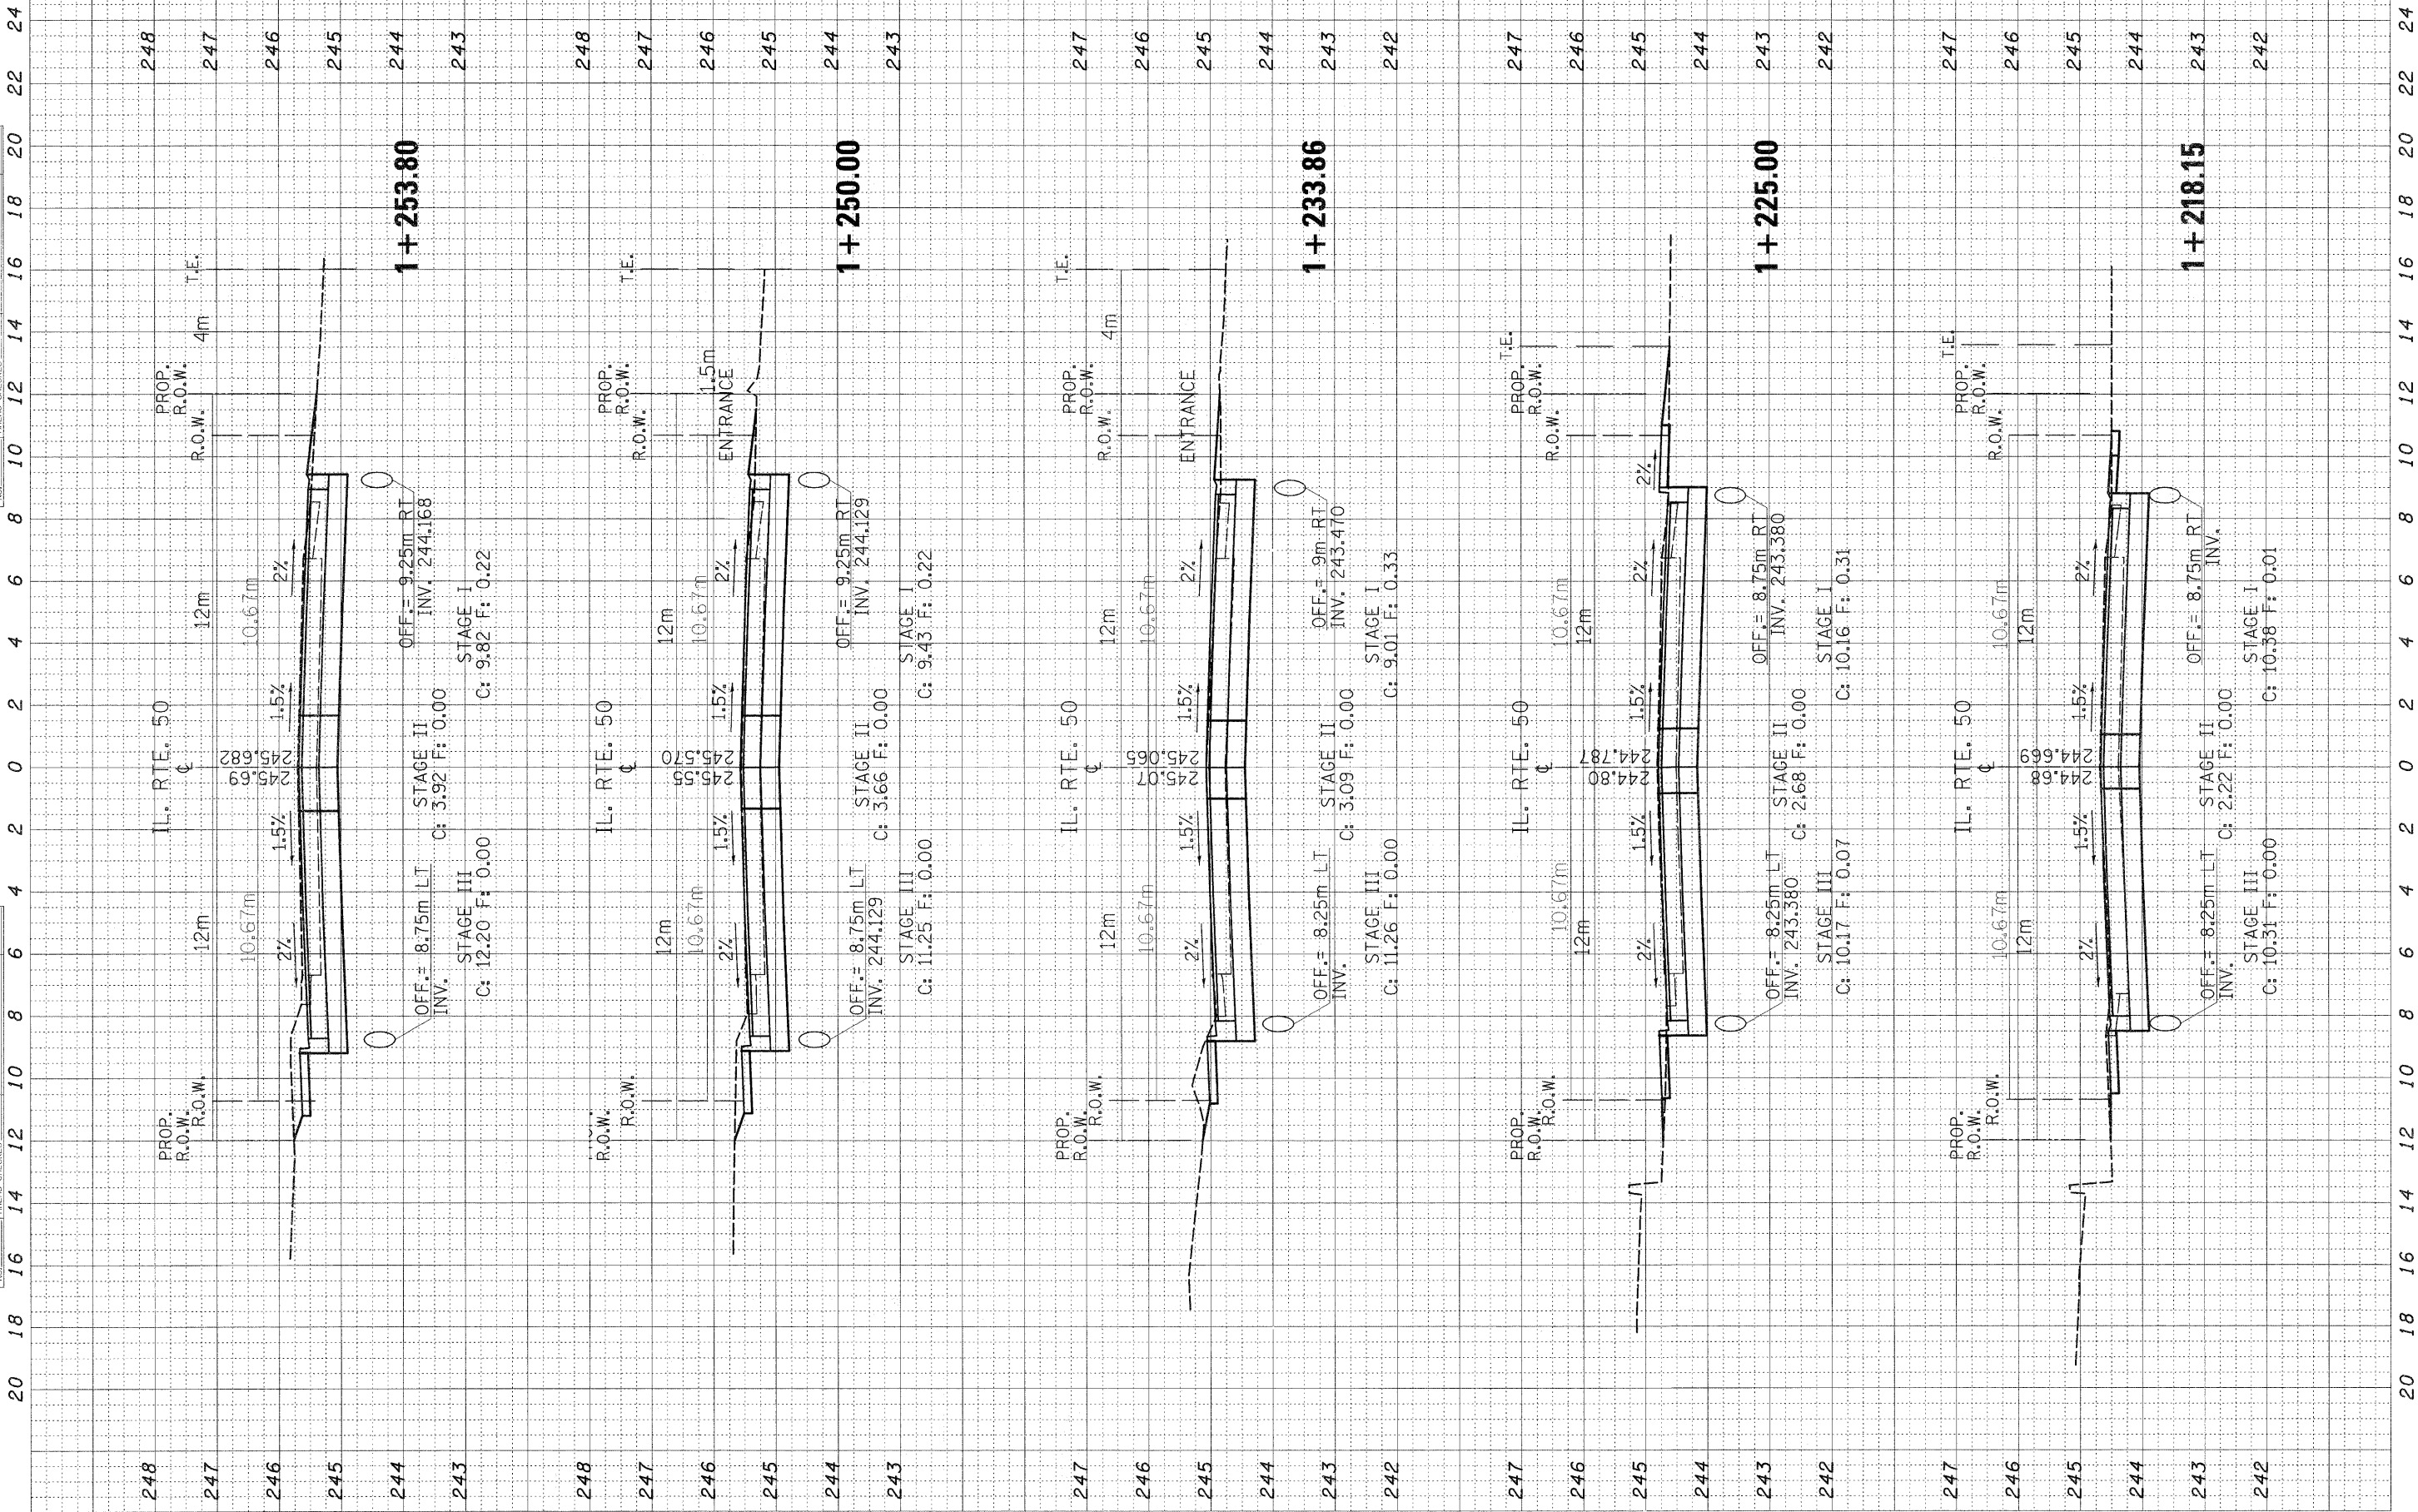

248
247
246
245
244
243

PROP. R.O.W.
R.O.W.
T.E.

IL. RTE. 50

12m
10.67m
2%
1.5%
2%
1.5%

OFF. = 8.75m LT
INV. 244.129
C: 12.20 F: 0.00
STAGE III

OFF. = 9.25m RT
INV. 244.168
C: 3.92 F: 0.00
STAGE II

OFF. = 9.25m RT
INV. 244.168
C: 9.82 F: 0.22
STAGE I

1+253.80

248
247
246
245
244
243

PROP. R.O.W.
R.O.W.
T.E.

IL. RTE. 50

12m
10.67m
2%
1.5%
2%
1.5%

ENTRANCE

OFF. = 8.75m LT
INV. 244.129
C: 11.25 F: 0.00
STAGE III

OFF. = 9.25m RT
INV. 244.129
C: 3.66 F: 0.00
STAGE II

OFF. = 9.25m RT
INV. 244.129
C: 9.43 F: 0.22
STAGE I

1+250.00

247
246
245
244
243
242

PROP. R.O.W.
R.O.W.
T.E.

IL. RTE. 50

12m
10.67m
2%
1.5%
2%
1.5%

ENTRANCE

OFF. = 8.25m LT
INV. 243.380
C: 11.26 F: 0.00
STAGE III

OFF. = 9m RT
INV. 243.470
C: 3.09 F: 0.00
STAGE II

OFF. = 9m RT
INV. 243.470
C: 9.01 F: 0.33
STAGE I

1+233.86

247
246
245
244
243
242

PROP. R.O.W.
R.O.W.
T.E.

IL. RTE. 50

12m
10.67m
2%
1.5%
2%
1.5%

OFF. = 8.25m LT
INV. 243.380
C: 10.17 F: 0.07
STAGE III

OFF. = 8.75m RT
INV. 243.380
C: 2.68 F: 0.00
STAGE II

OFF. = 8.75m RT
INV. 243.380
C: 10.16 F: 0.31
STAGE I

1+225.00

247
246
245
244
243
242

PROP. R.O.W.
R.O.W.
T.E.

IL. RTE. 50

12m
10.67m
2%
1.5%
2%
1.5%

OFF. = 8.25m LT
INV. 243.380
C: 10.31 F: 0.00
STAGE III

OFF. = 8.75m RT
INV. 243.380
C: 2.22 F: 0.00
STAGE II

OFF. = 8.75m RT
INV. 243.380
C: 10.38 F: 0.01
STAGE I

1+218.15