


F.A.P. RTE.	SECTION	COUNTY	TOTAL SHEETS	SHEET NO.
840	143N	WILL	121	98
STA.	TO STA.			
FED. ROAD DIST. NO.	ILLINOIS	FED. AID PROJECT		

FINAL SURVEY	SURVEYED	BY	DATE
NOTE BOOK	PLOTTED		
NO.	DATE		
	AREAS CHECKED		

ORIGINAL SURVEY	SURVEYED	BY	DATE
NOTE BOOK	PLOTTED		
NO.	DATE		
	AREAS CHECKED		

20 18 16 14 12 10 8 6 4 2 0 2 4 6 8 10 12 14 16 18 20 22 24

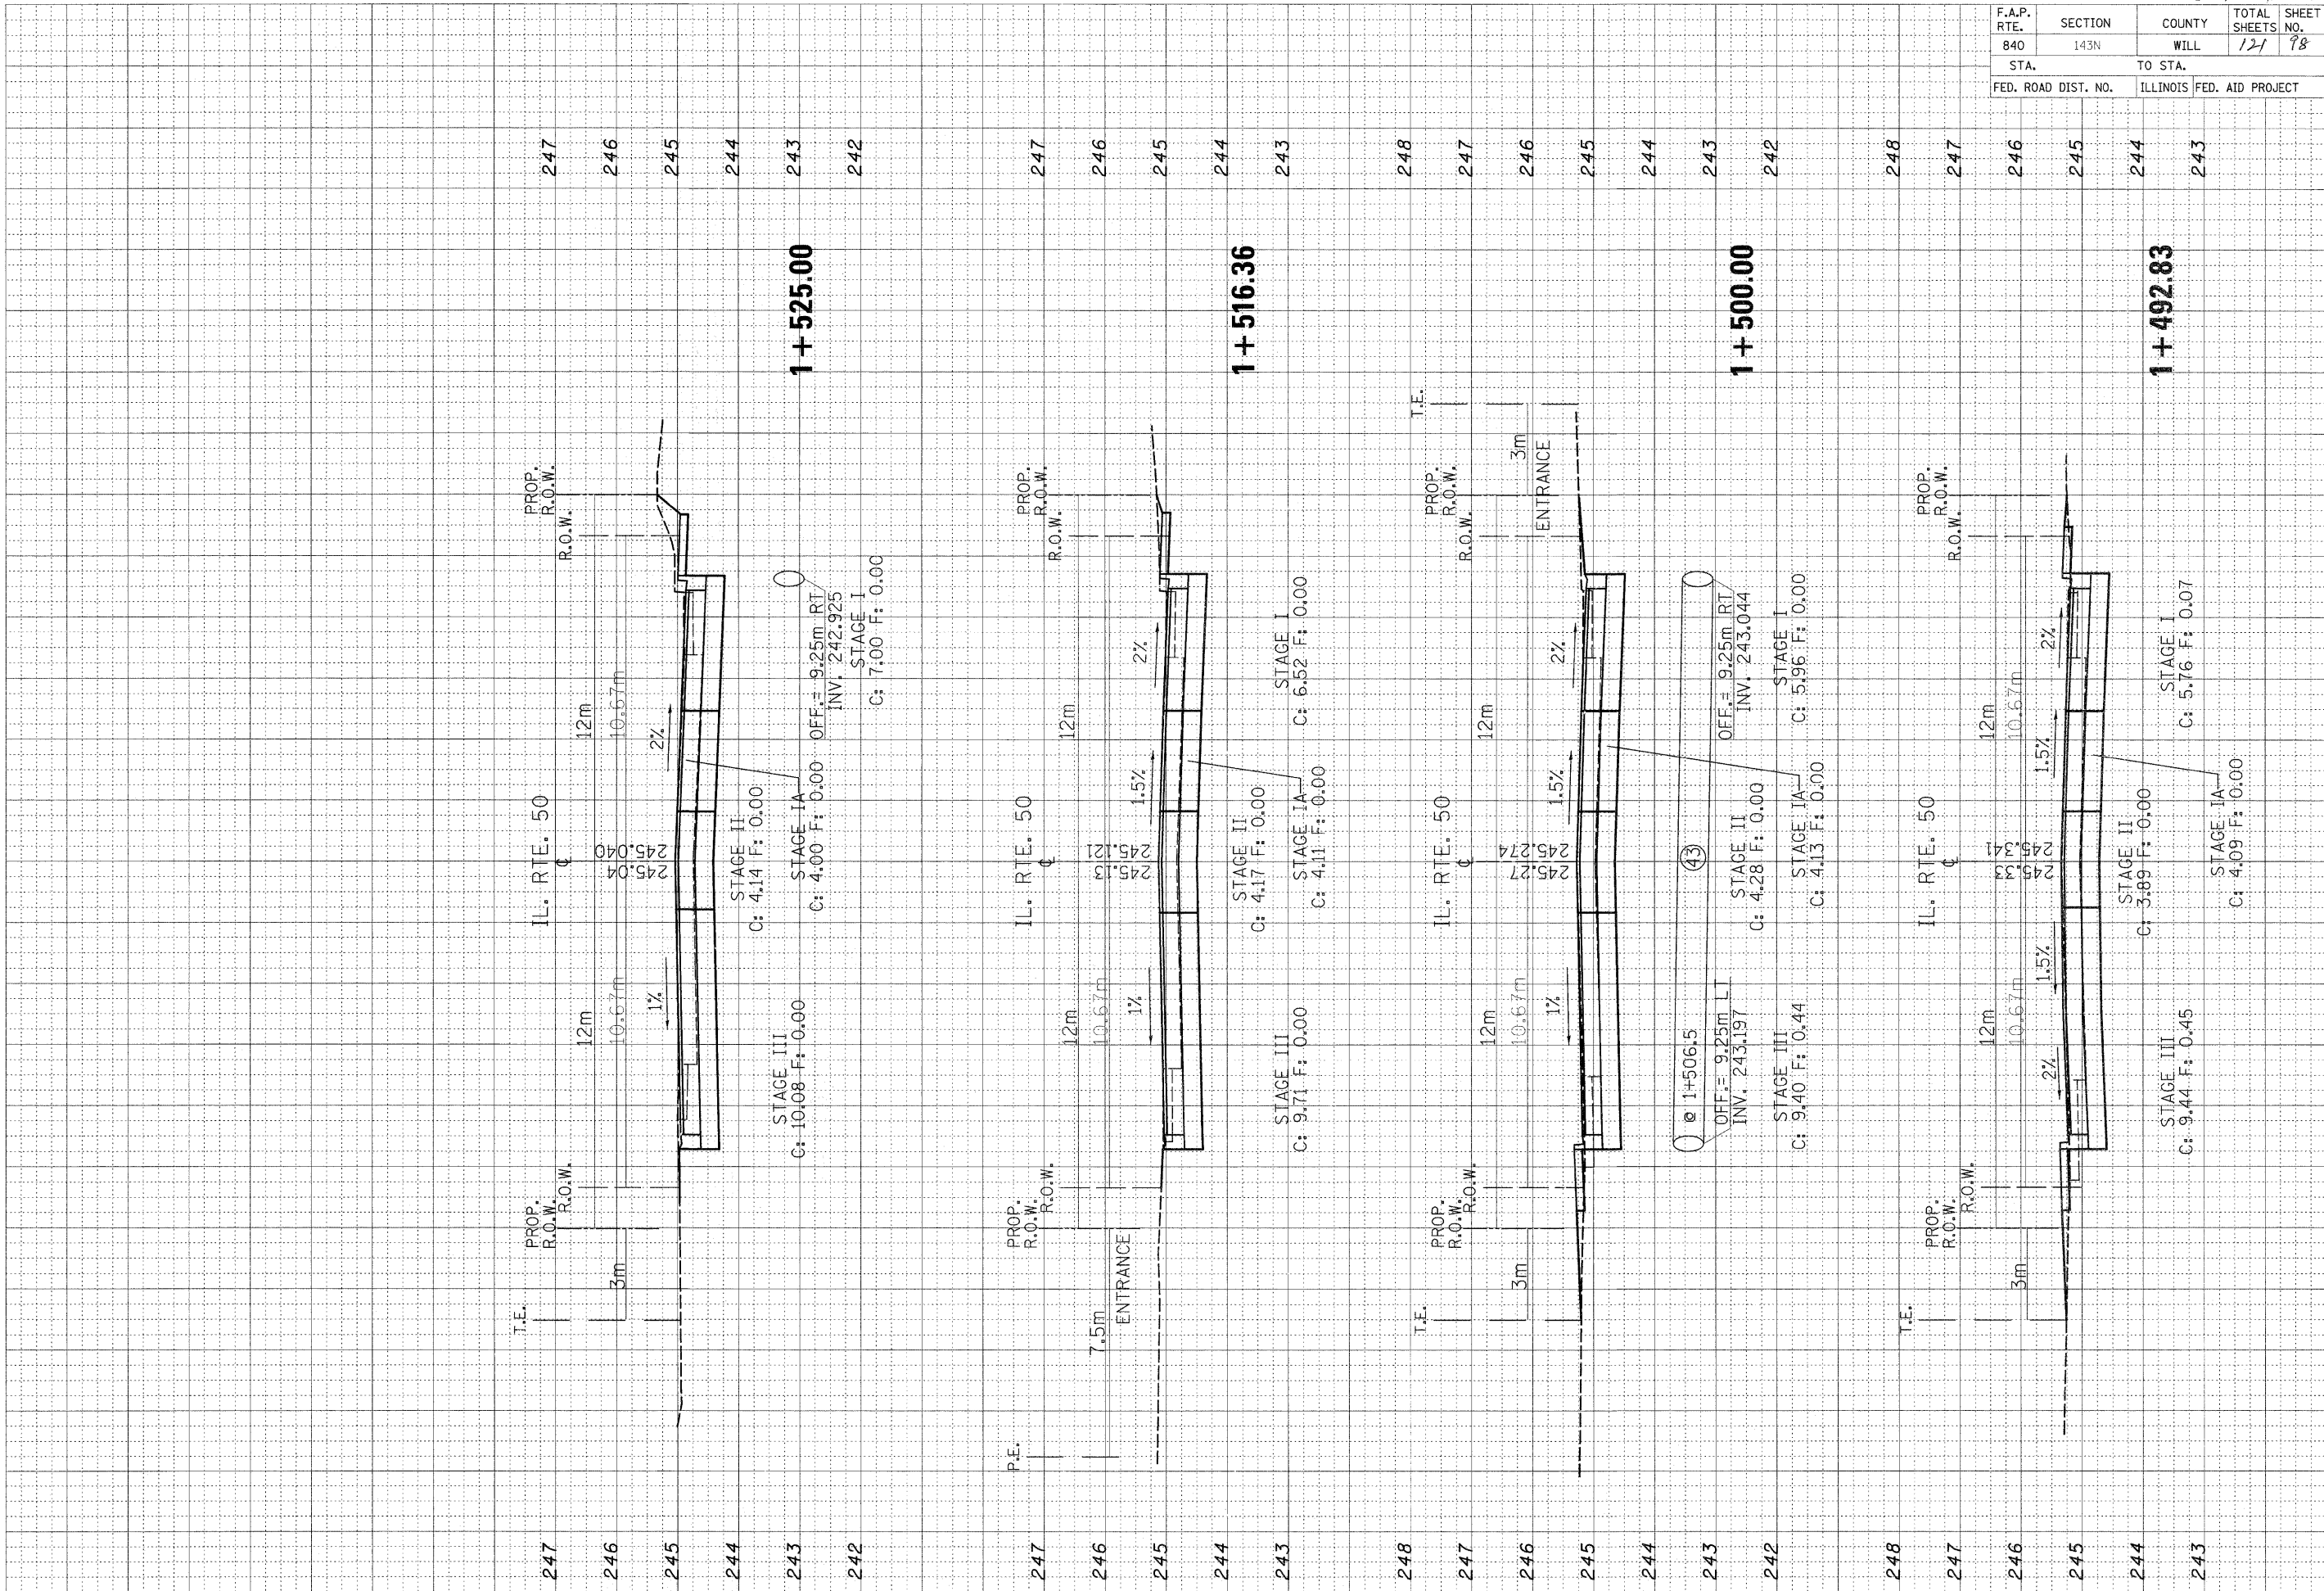

247 PROP. R.O.W. 247
 246 IL. RTE. 50 246
 245 12m 10.67m 245
 244 STAGE II C: 4.14 F: 0.00 244
 243 STAGE III C: 10.08 F: 0.00 243
 242 STAGE IA C: 4.00 F: 0.00 OFF.= 9.25m RT INV. 242.925 242
 STAGE I C: 7.00 F: 0.00

247 PROP. R.O.W. 247
 246 IL. RTE. 50 246
 245 12m 10.67m 245
 244 STAGE II C: 4.17 F: 0.00 244
 243 STAGE III C: 9.71 F: 0.00 243
 STAGE IA C: 4.11 F: 0.00 STAGE I C: 6.52 F: 0.00

248 T.E. 248
 247 PROP. R.O.W. 247
 246 IL. RTE. 50 246
 245 12m 10.67m 245
 244 STAGE II C: 4.28 F: 0.00 244
 243 STAGE III C: 9.40 F: 0.44 243
 STAGE IA C: 4.13 F: 0.00 STAGE I C: 5.96 F: 0.00

248 T.E. 248
 247 PROP. R.O.W. 247
 246 IL. RTE. 50 246
 245 12m 10.67m 245
 244 STAGE II C: 3.89 F: 0.00 244
 243 STAGE III C: 9.44 F: 0.45 243
 STAGE IA C: 4.09 F: 0.00 STAGE I C: 5.76 F: 0.07

20 18 16 14 12 10 8 6 4 2 0 2 4 6 8 10 12 14 16 18 20 22 24