


FINAL SURVEY	SURVEYED	BY	DATE
NOTE BOOK NO.	PLOTTED		
	AREAS		
	CHECKED		

ORIGINAL SURVEY	SURVEYED	BY	DATE
NOTE BOOK NO.	PLOTTED		
	AREAS		
	CHECKED		

F.A.P. RTE.	SECTION	COUNTY	TOTAL SHEETS	SHEET NO.
840	143N	WILL	121	102
STA.	TO STA.			
FED. ROAD DIST. NO.	ILLINOIS FED. AID PROJECT			

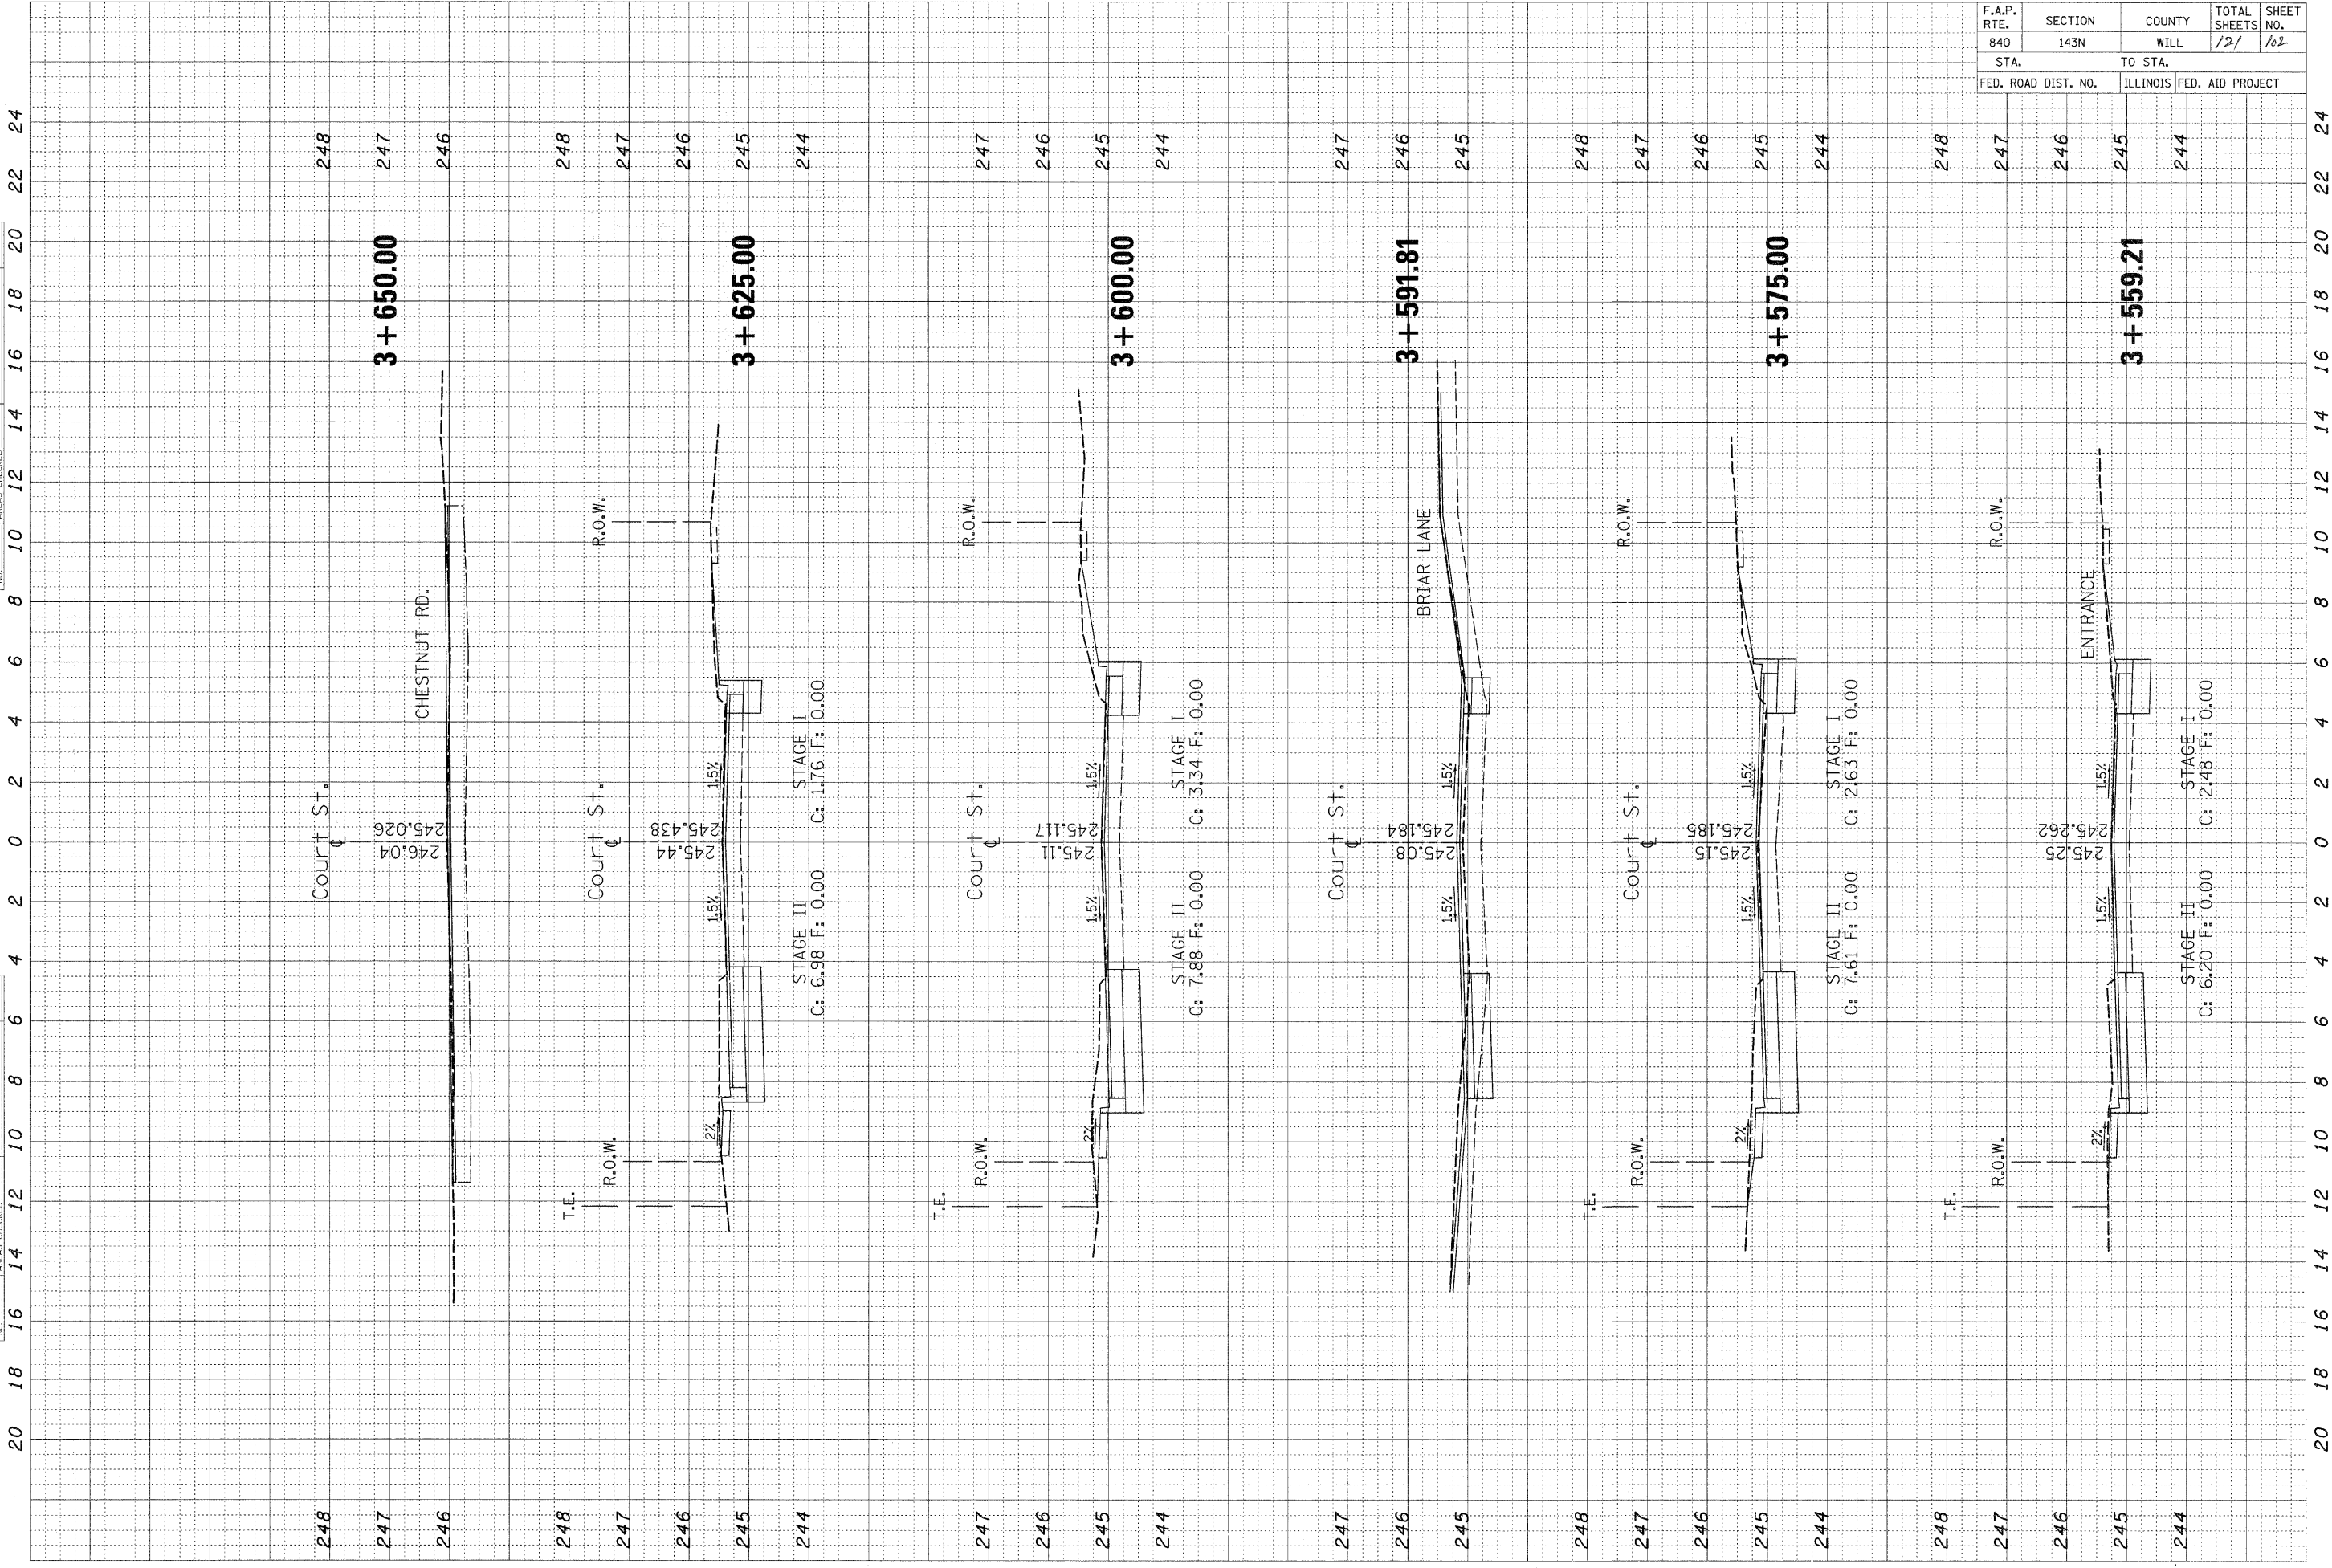

248 Court St. 248

247 3 + 650.00 247

246 CHESTNUT RD. 246

248 T.E. 248

247 R.O.W. Court St. 247

246 246:04 245:438 246

245 1.5% 1.5% 245

3 + 625.00

244 STAGE II STAGE I C: 6.98 F: 0.00 C: 1.76 F: 0.00 244

247 T.E. 247

246 R.O.W. Court St. 246

245 245:117 245:117 245

3 + 600.00

244 STAGE II STAGE I C: 7.88 F: 0.00 C: 3.34 F: 0.00 244

247 Court St. 247

246 245:08 245:184 246

3 + 591.81

245 1.5% 1.5% BRIAR LANE 245

248 T.E. 248

247 R.O.W. Court St. 247

246 245:15 245:185 246

3 + 575.00

245 1.5% 1.5% 245

244 STAGE II STAGE I C: 7.61 F: 0.00 C: 2.63 F: 0.00 244

248 T.E. 248

247 R.O.W. 247

246 245:25 245:262 246

3 + 559.21

245 1.5% 1.5% ENTRANCE 245

244 STAGE II STAGE I C: 6.20 F: 0.00 C: 2.48 F: 0.00 244