


FINAL SURVEY NOTE BOOK NO.	SURVEYED PLOTTED AREAS CHECKED	BY	DATE

ORIGINAL SURVEY NOTE BOOK NO.	SURVEYED PLOTTED AREAS CHECKED	BY	DATE

F.A.P. RTE.	SECTION	COUNTY	TOTAL SHEETS NO.
840	143N	WILL	121
STA.	TO STA.		
FED. ROAD DIST. NO.	ILLINOIS	FED. AID PROJECT	

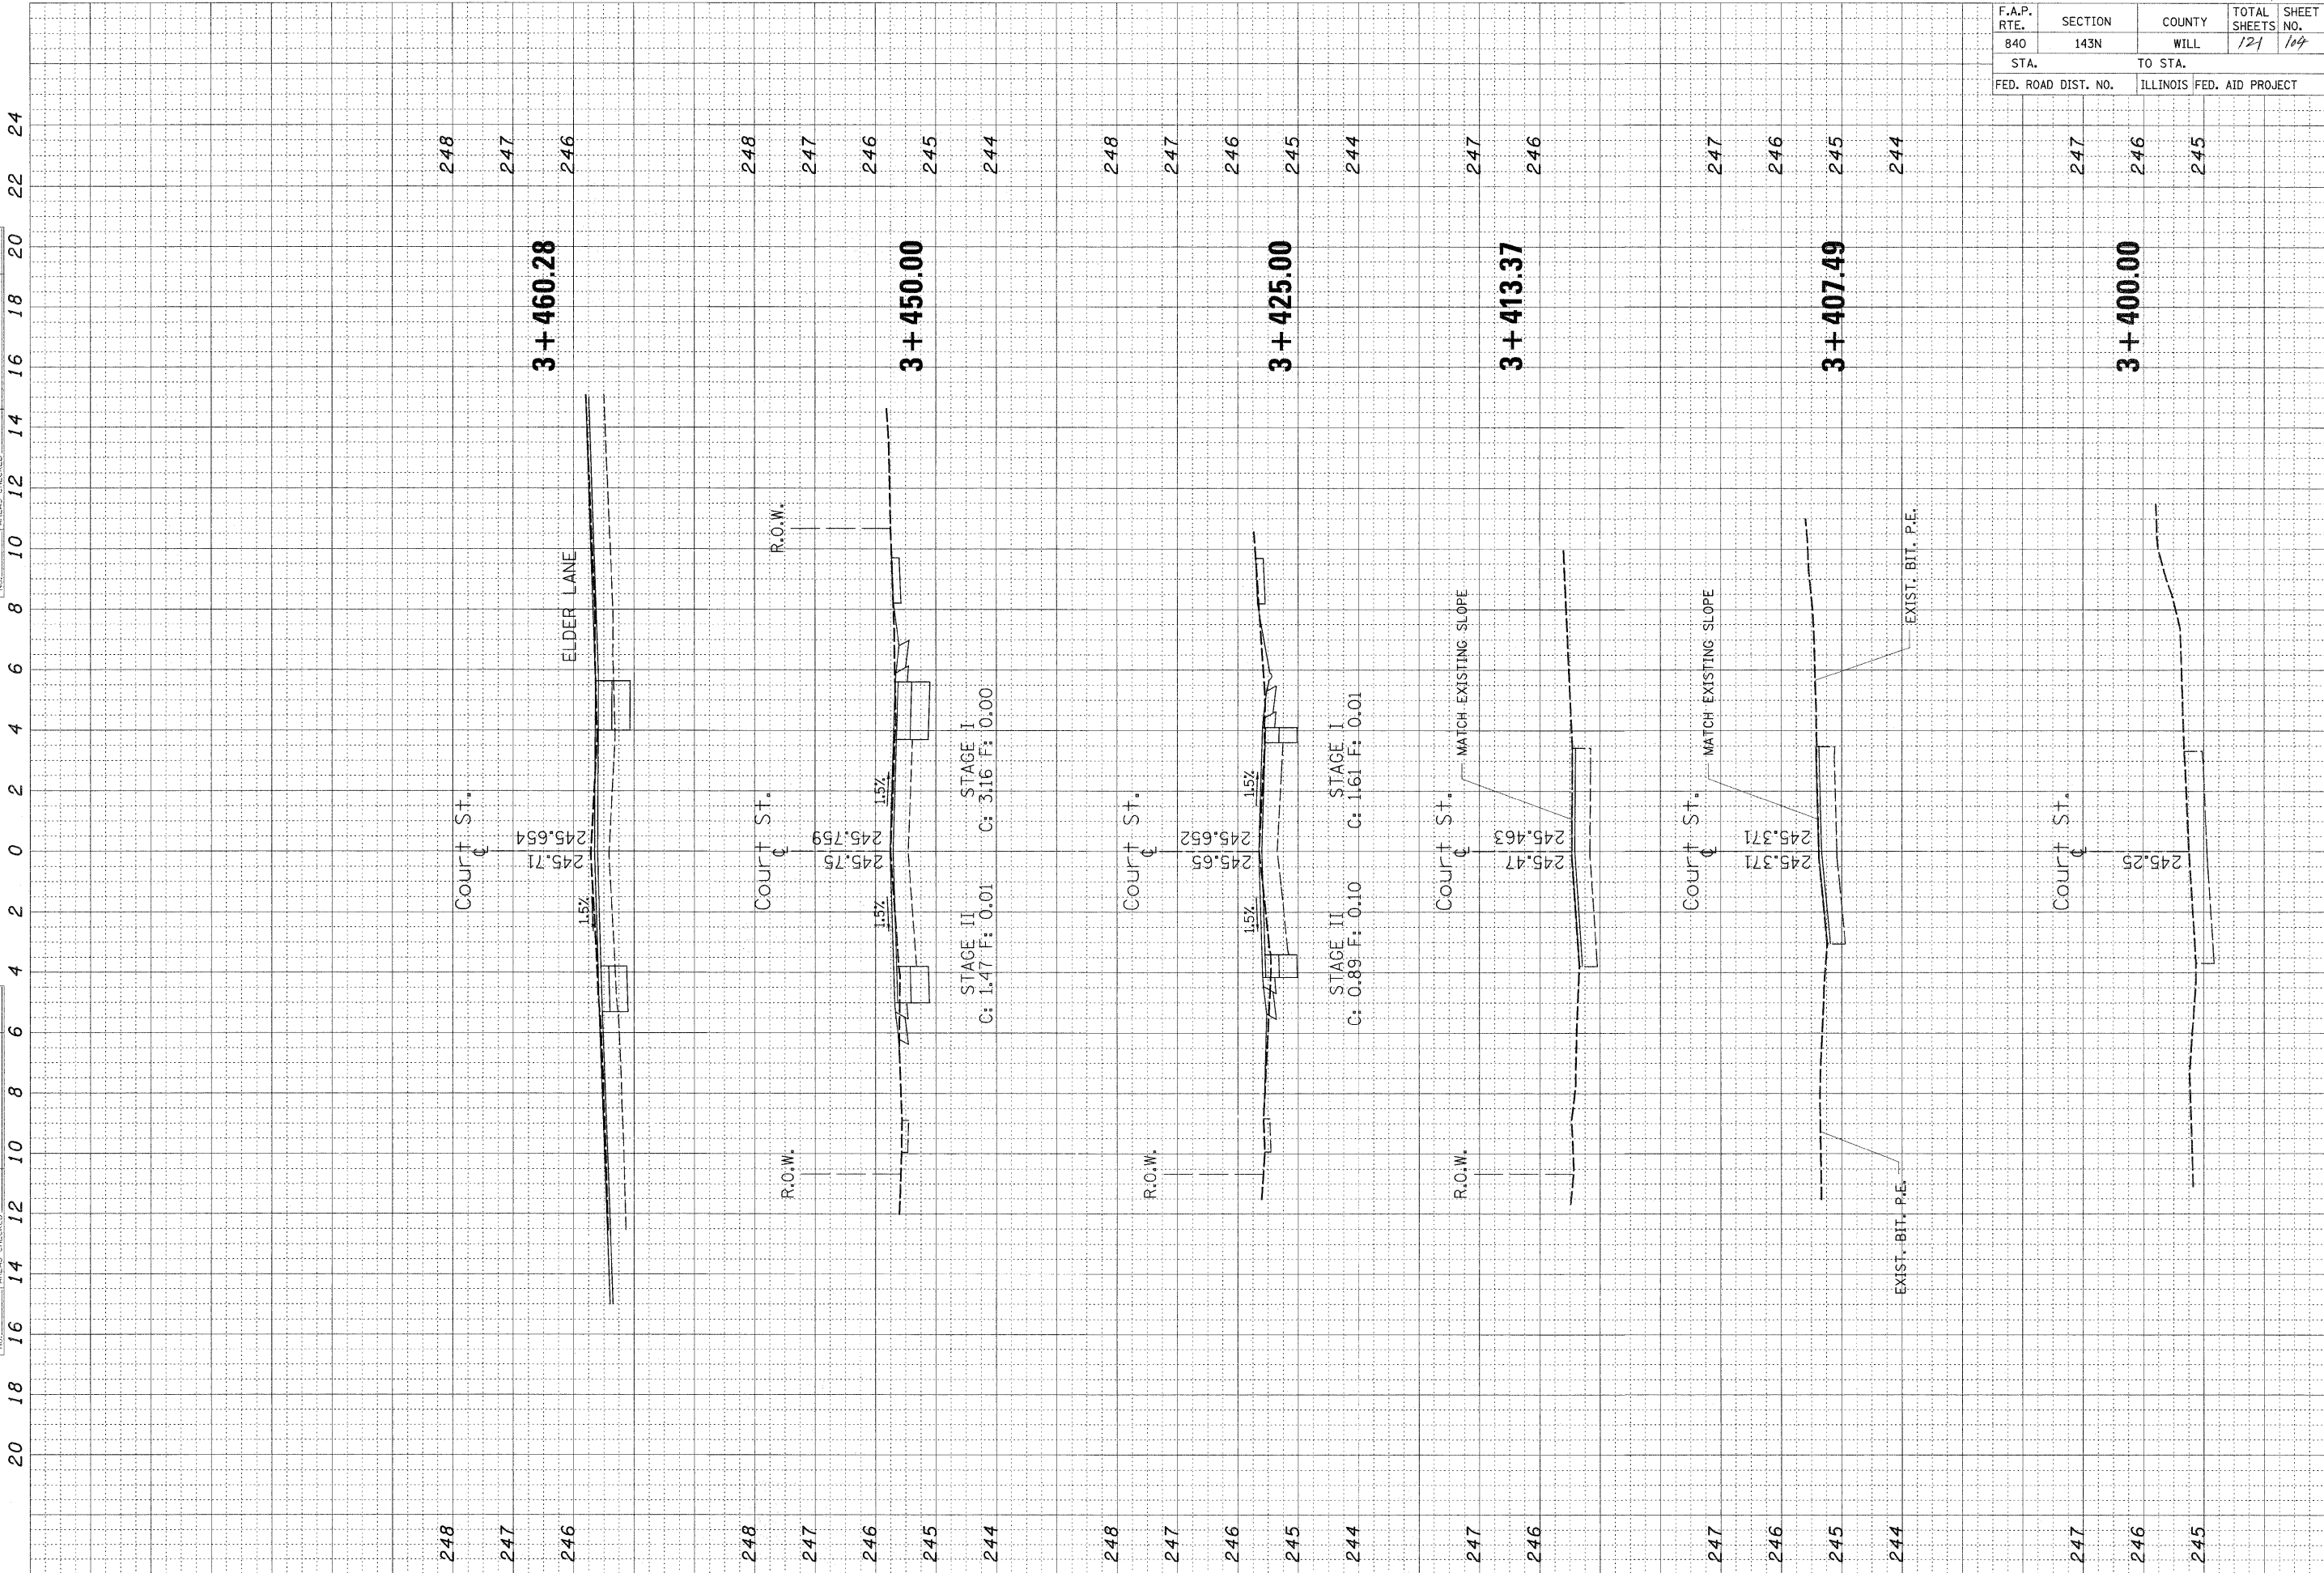

248	247	246	248	247	246	248	247	246	248	247	246	248	247	246	248	247	246	248	247	246	248	247	246	