


PLAN

Notes:
 See Sheet S11 for superstructure details, parapet reinforcement and Bill of Material.
 Bars indicated thus 20 x 3-#5 etc. indicates 20 lines of bars with 3 lengths per line.

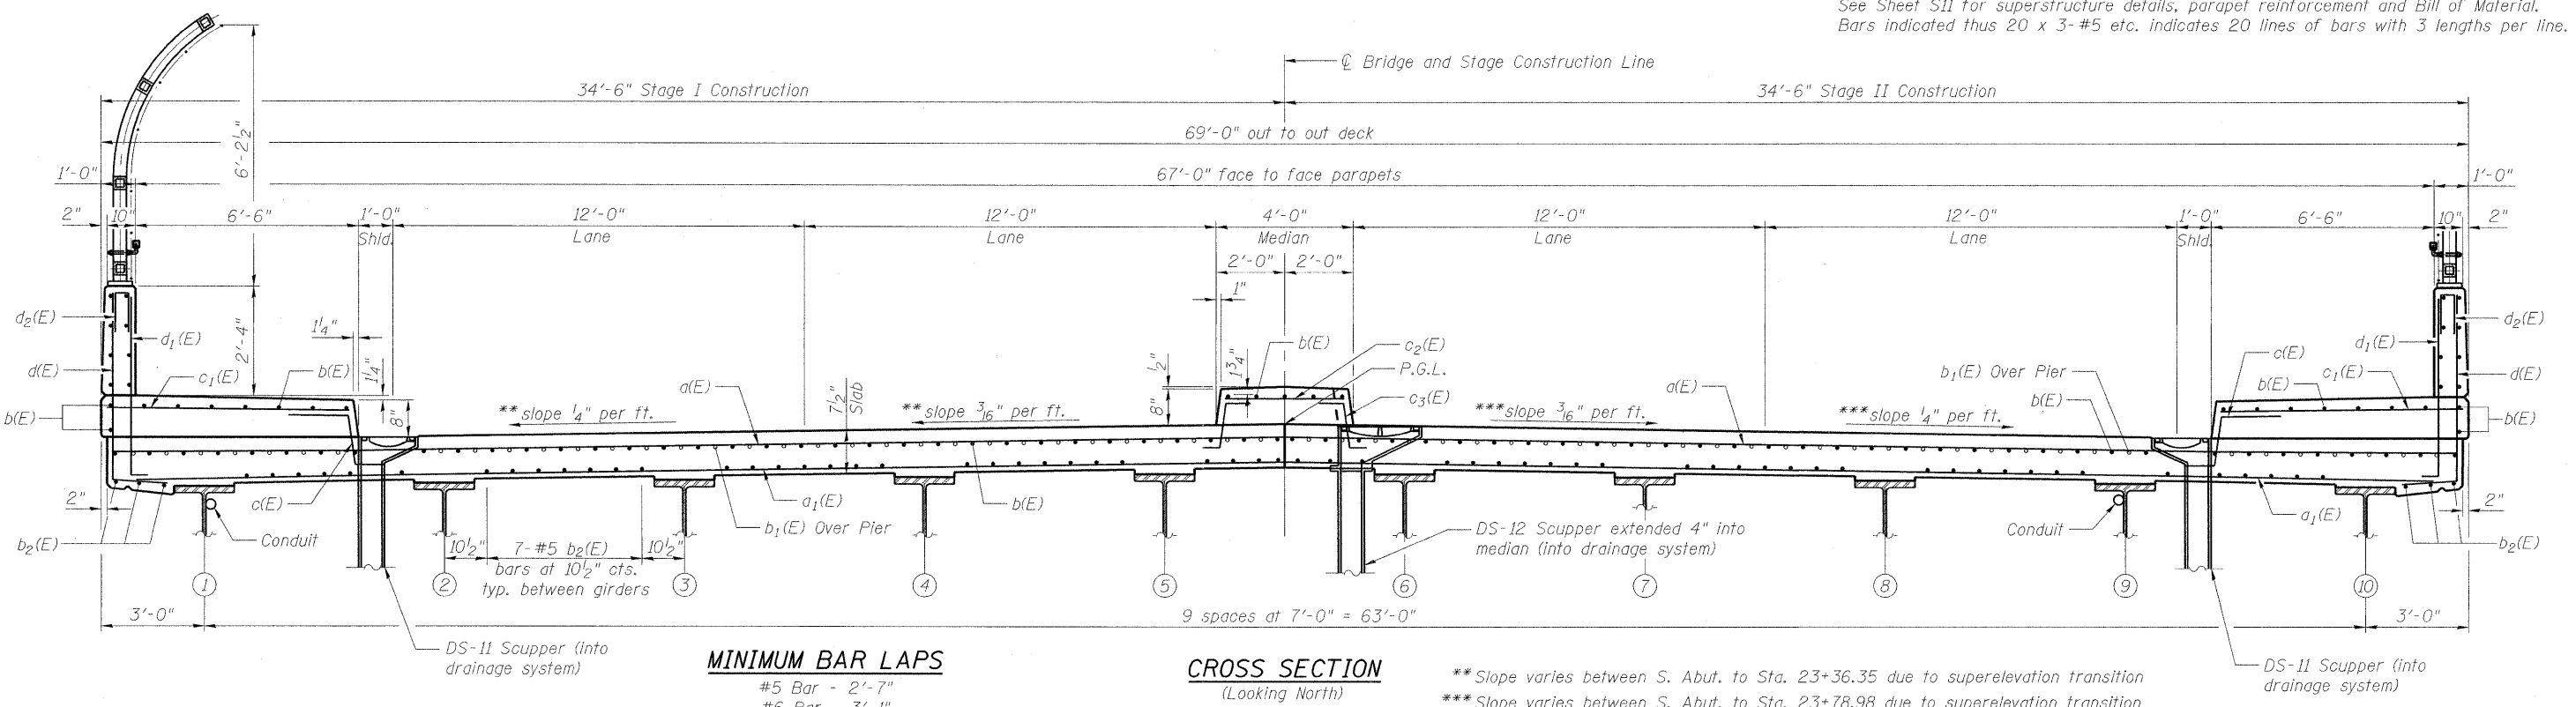

MINIMUM BAR LAPS

#5 Bar - 2'-7"
 #6 Bar - 3'-1"

CROSS SECTION
 (Looking North)

** Slope varies between S. Abut. to Sta. 23+36.35 due to superelevation transition
 *** Slope varies between S. Abut. to Sta. 23+78.98 due to superelevation transition

FILE NAME = g:\p\proj\12102155_004\cadd\structure\sh\11011015_60863_010_Deck_Ldgn



USER NAME = 2sagerb
 PLOT SCALE = N/A
 PLOT DATE = 8/5/2011

DESIGNED - TWO
 CHECKED - BHS
 DRAWN - TWO
 CHECKED - GSP

REVISED -
 REVISED -
 REVISED -
 REVISED -

STATE OF ILLINOIS
DEPARTMENT OF TRANSPORTATION

DECK PLAN AND SECTION
STRUCTURE NO. 016-1015

SHEET NO. 510 OF 36 SHEETS

| | | | | |
|---|---------|--------|--------------|-----------|
| F.A.I. RTE. | SECTION | COUNTY | TOTAL SHEETS | SHEET NO. |
| 57 | 1112.1B | COOK | 75 | 37 |
| CONTRACT NO. 60863 | | | | |
| FED. ROAD DIST. NO. 1 ILLINOIS FED. AID PROJECT | | | | |